

Ch. to Cpl.
8/14/84.

PUMP ROOM

S. S. Mackay Bennett

Glasgow Report No. 6722

Notice, Index to Colors of Piping.

Water Ballast Tanks & Wash Deck service are colored.



Hand Pump suction are colored.

Filling & Suction to Cable Tanks are colored.

Cones

Suctions from Hold Wells.

Engine Room Bilge & Tunnel Suctions.

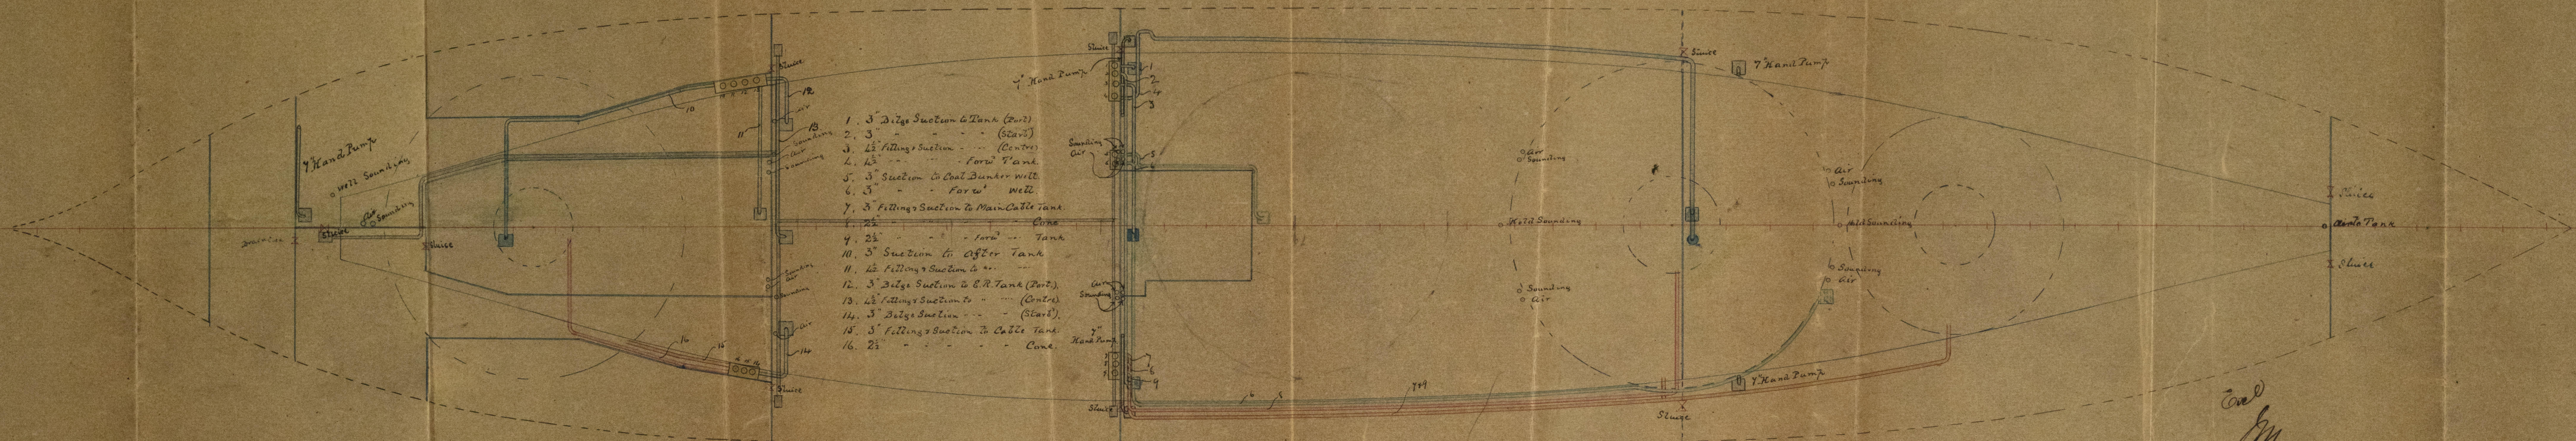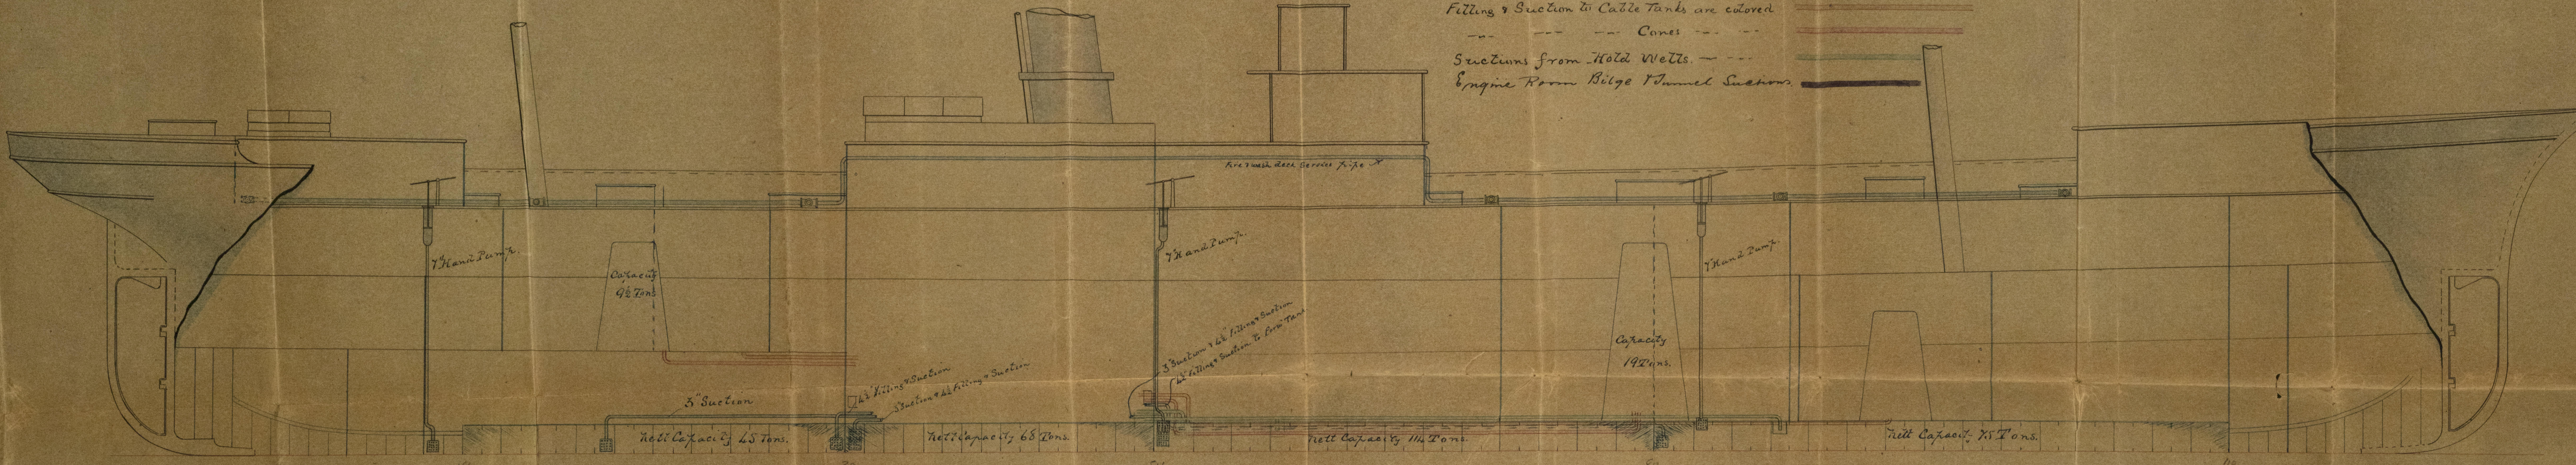

End
M. 5/1/84

J. J. Smith
5/1/84

D. 5/1/84