



Lt. to Gls:
29/5/84.

S.S. "Rossgull" Glasgow Report No. 6460. —

Steel Screw Steamer No. 29

Scale $\frac{1}{8}" = 1 \text{ foot}$


Length P.P. = 130.0

Breadth moulded = 22.0

Depth " = 10.8 1/2

Depth of Hold 10.0

Class 100 A1

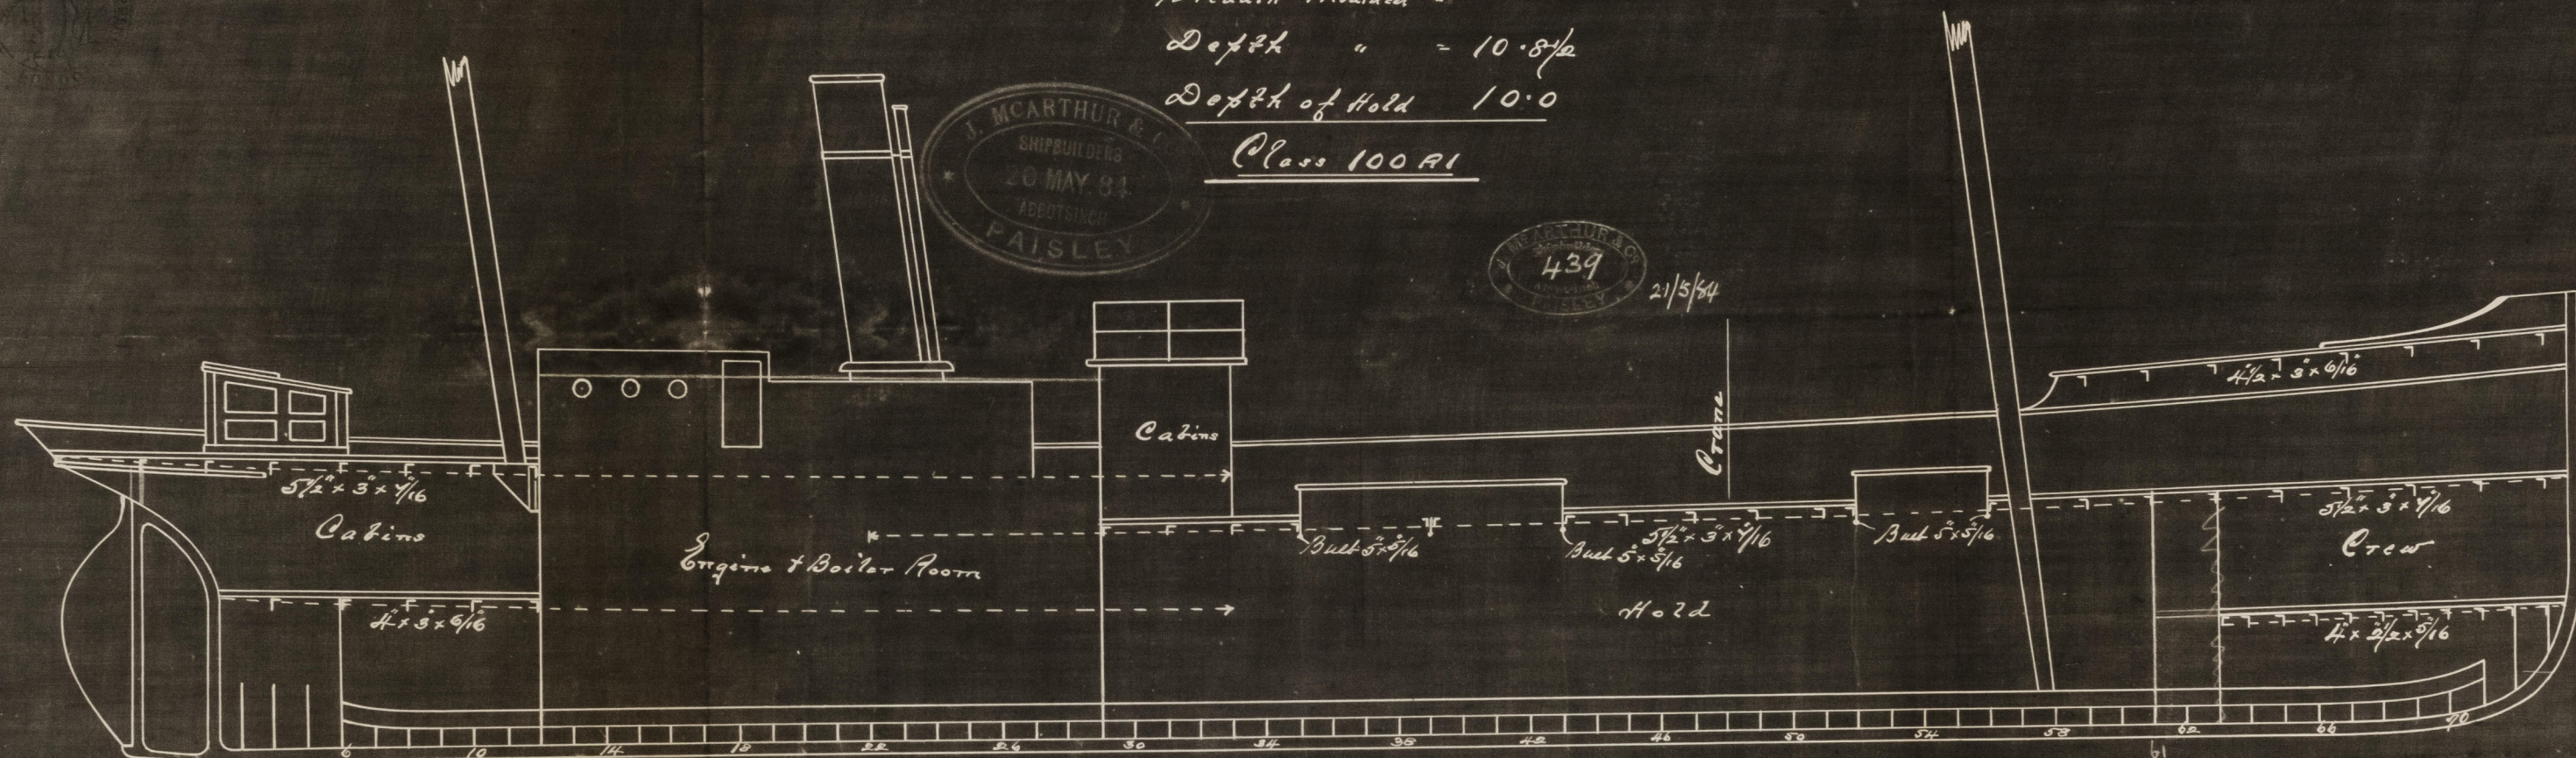

© 2021
Lloyd's Register
Foundation

GLS200

0167