





S.S. "Chau" Glasgow Report No. 6436  
 S.S. "Saupo" do do . 6484

Dr. to Gls:  
 16/5/84.

**RIGGING PLAN**


**N<sup>OS</sup> 284 & 5**

SCALE  $\frac{1}{32}$ " = 1 FOOT.

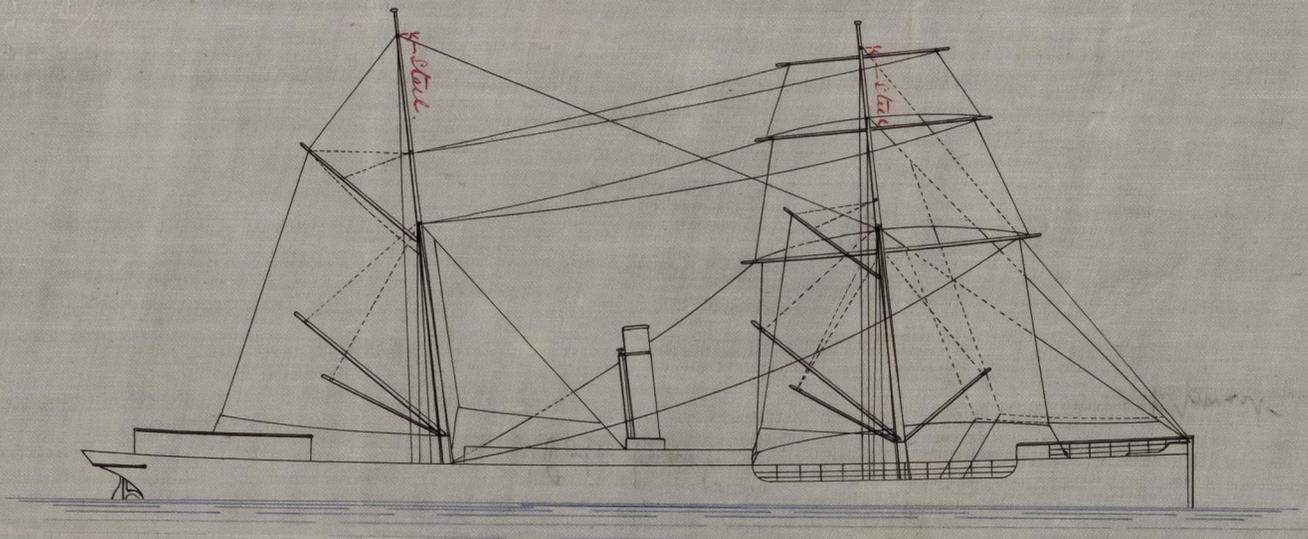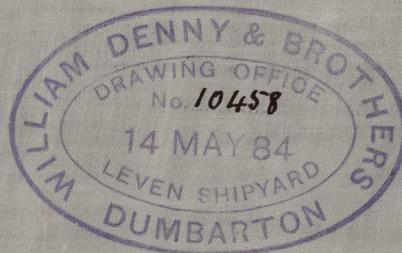

*Pole masts*

DIMENSIONS OF MASTS. (STEEL.)					
NAME.	LENGTH.	PARTNERS.	HEEL.	HOUNDS.	HEAD. <i>of topmast</i>
FORE MAST.	68'	20" $\frac{10}{32}$ "	15" $\frac{8}{32}$ "	16" $\frac{9}{32}$ "	5 $\frac{1}{2}$ " $\frac{5}{32}$ "
MAIN MAST.	62'	18" $\frac{9}{32}$ "	15" $\frac{7}{32}$ "	14" $\frac{7}{32}$ "	5 $\frac{1}{2}$ " $\frac{5}{32}$ "

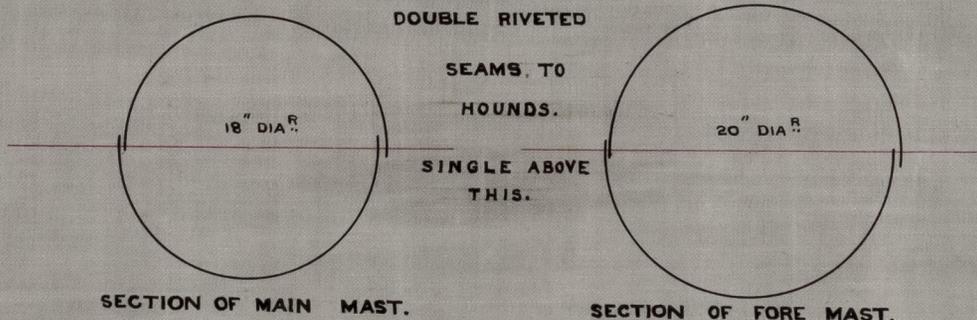

*Wm  
 16/5/84*



GLS200-0216