



S. S. "Ohaia" Glasgow Report No. 6436.-
 S. S. "Taupo" do " 6484.-

FORE PEAK BULKHEAD

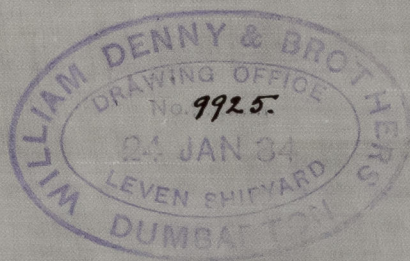

S. S. Nos 284-5.

SCALE $\frac{1}{4}$ " = 1 FT.

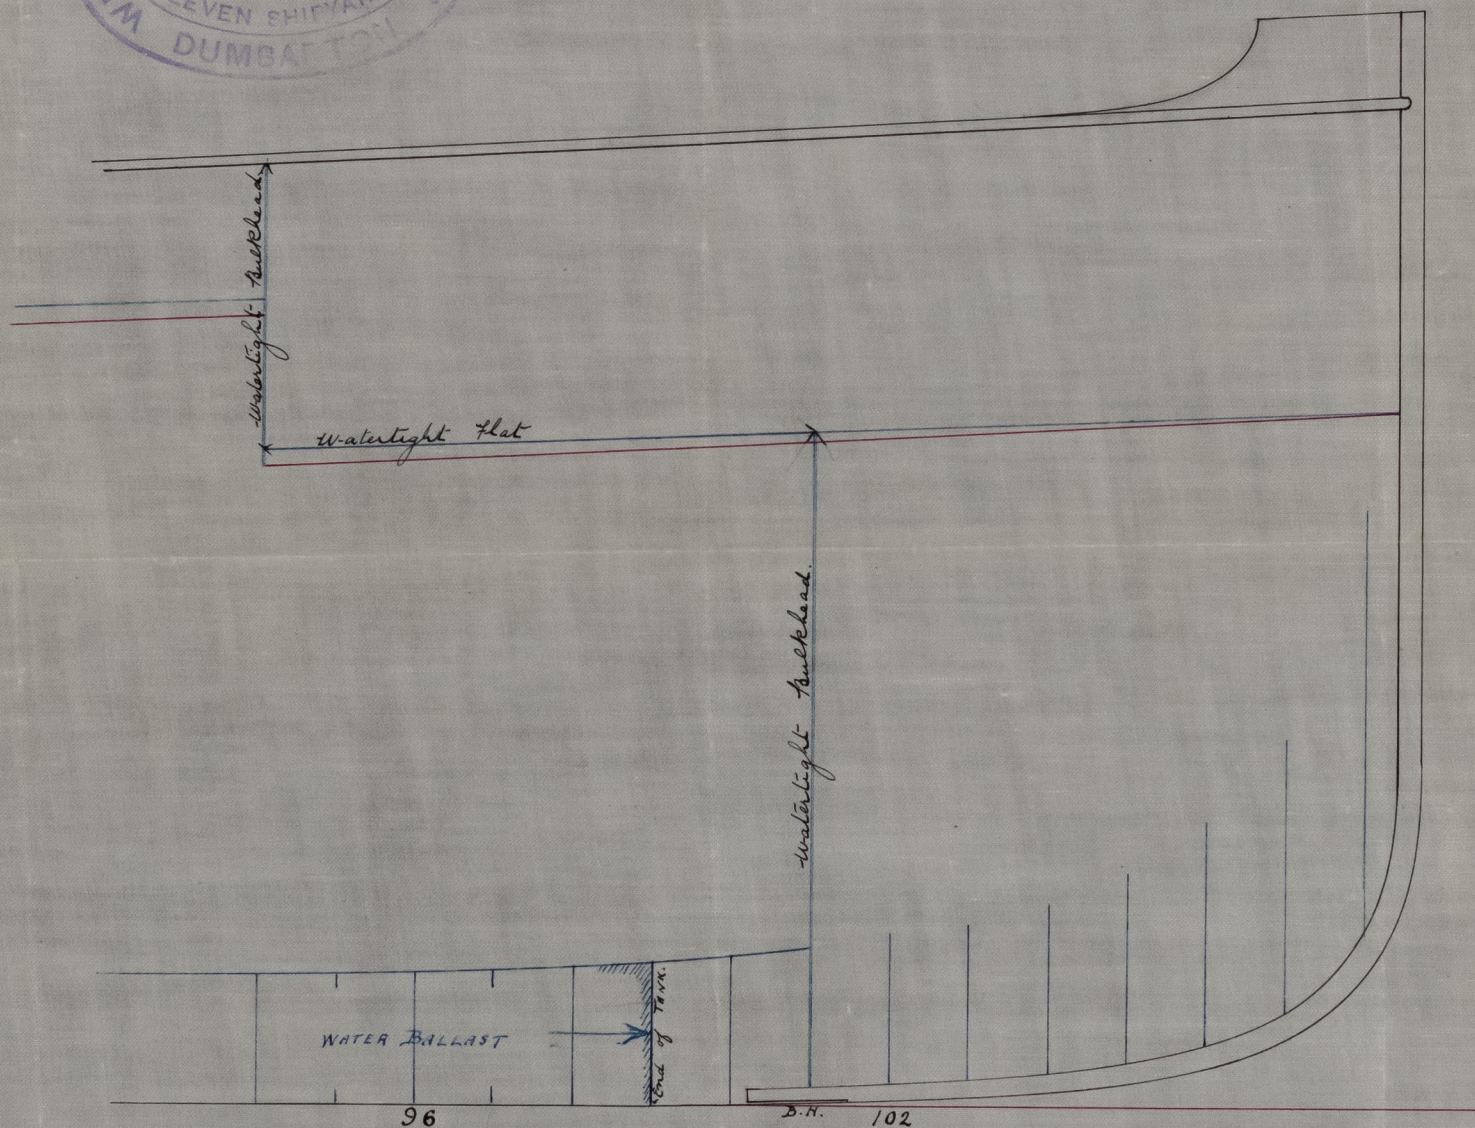

Approved
 J. D. Dodd
 25/1/84



© 2021
 Lloyd's Register
 Foundation