



S S Eurotas Glasgow Report No. 6490.

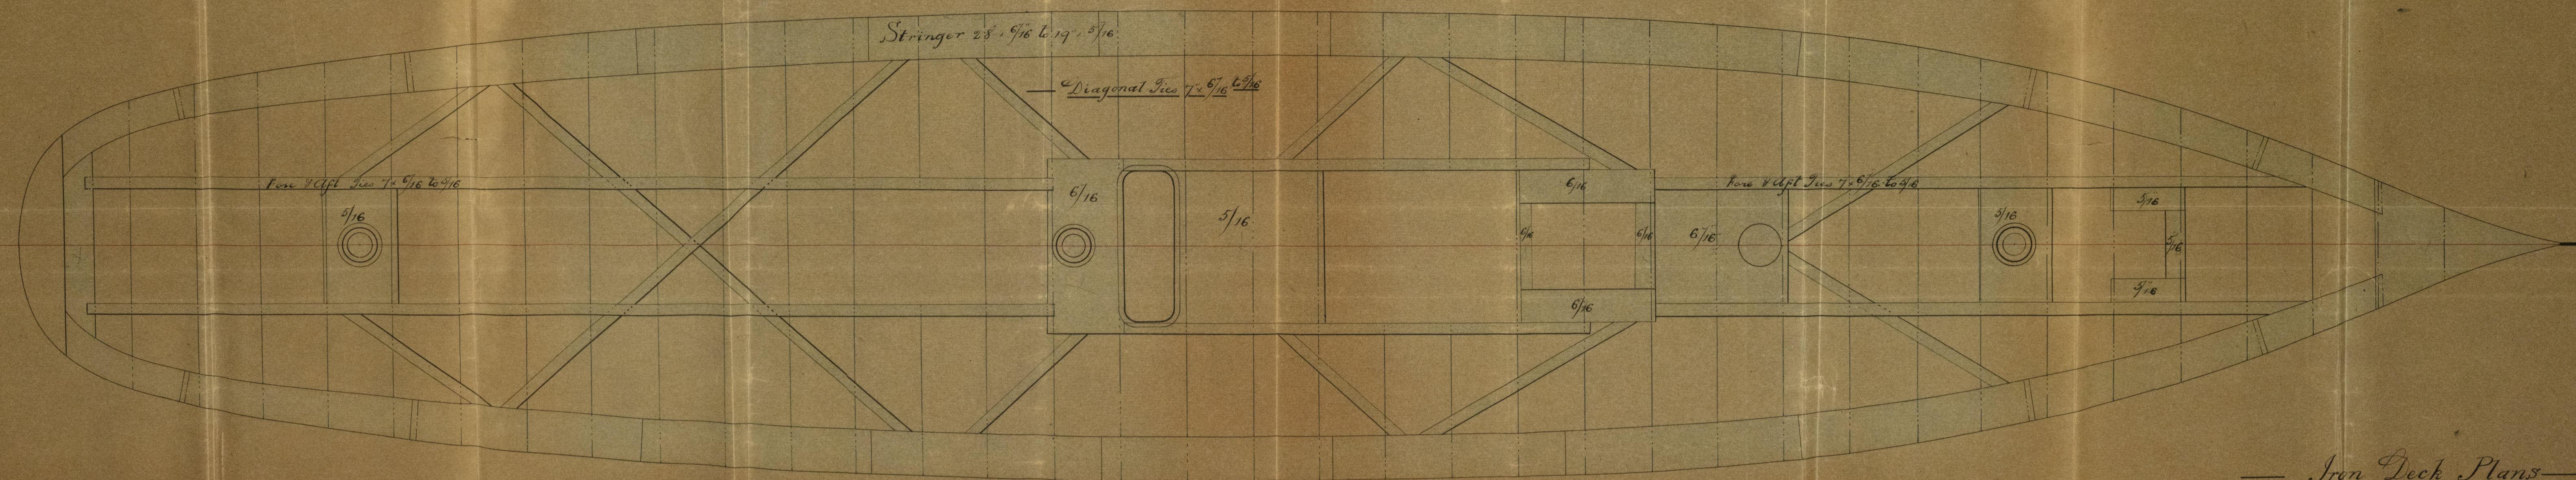

— Main Deck —

— Iron Deck Plans —
— Screw Steam Cruisers —
— Nos. 256-7. —
— Scale 1/16" = one foot —

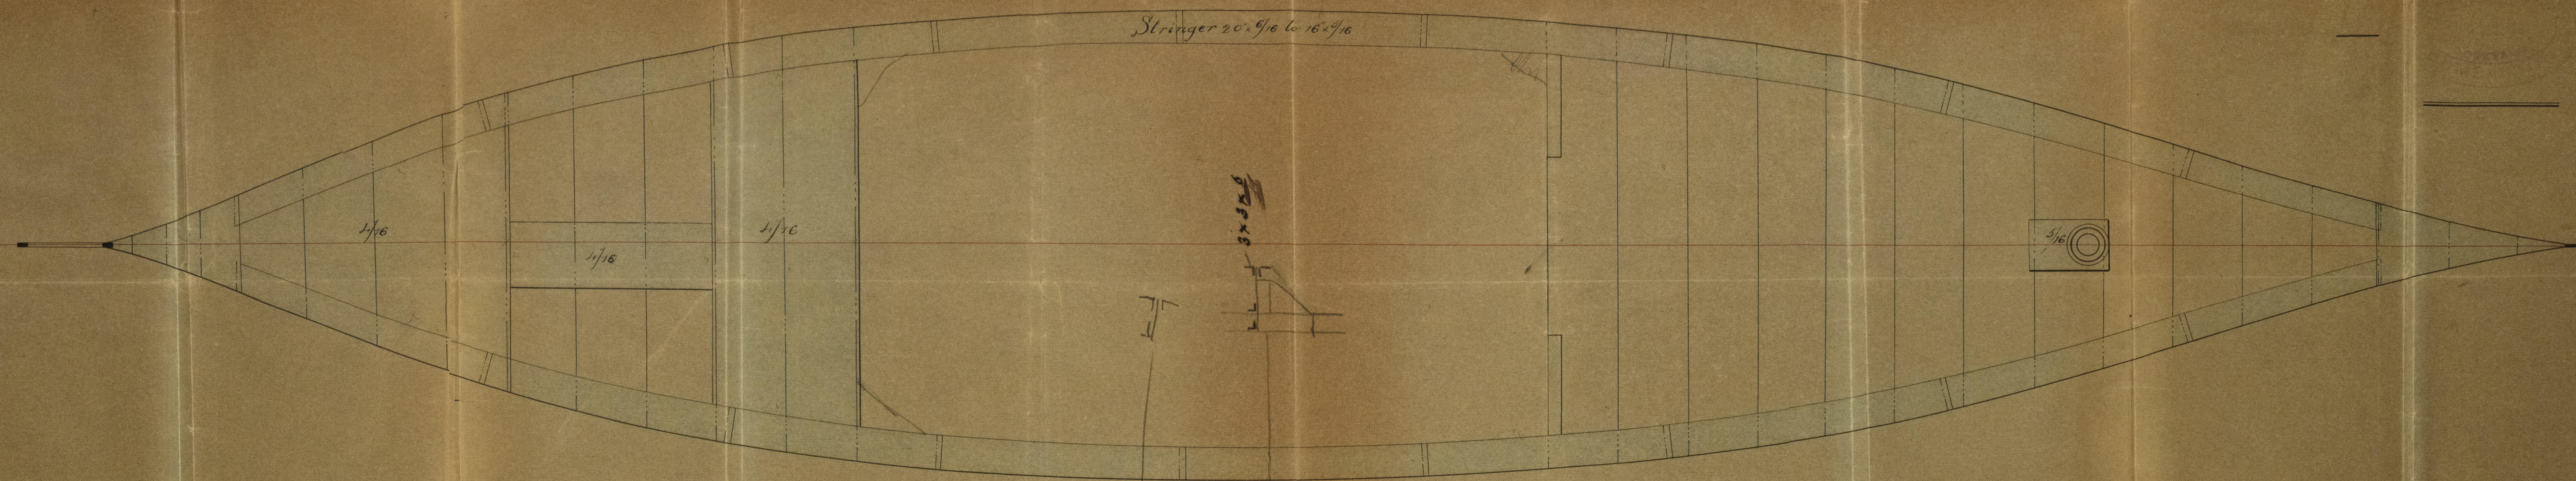

— Lower Deck —