
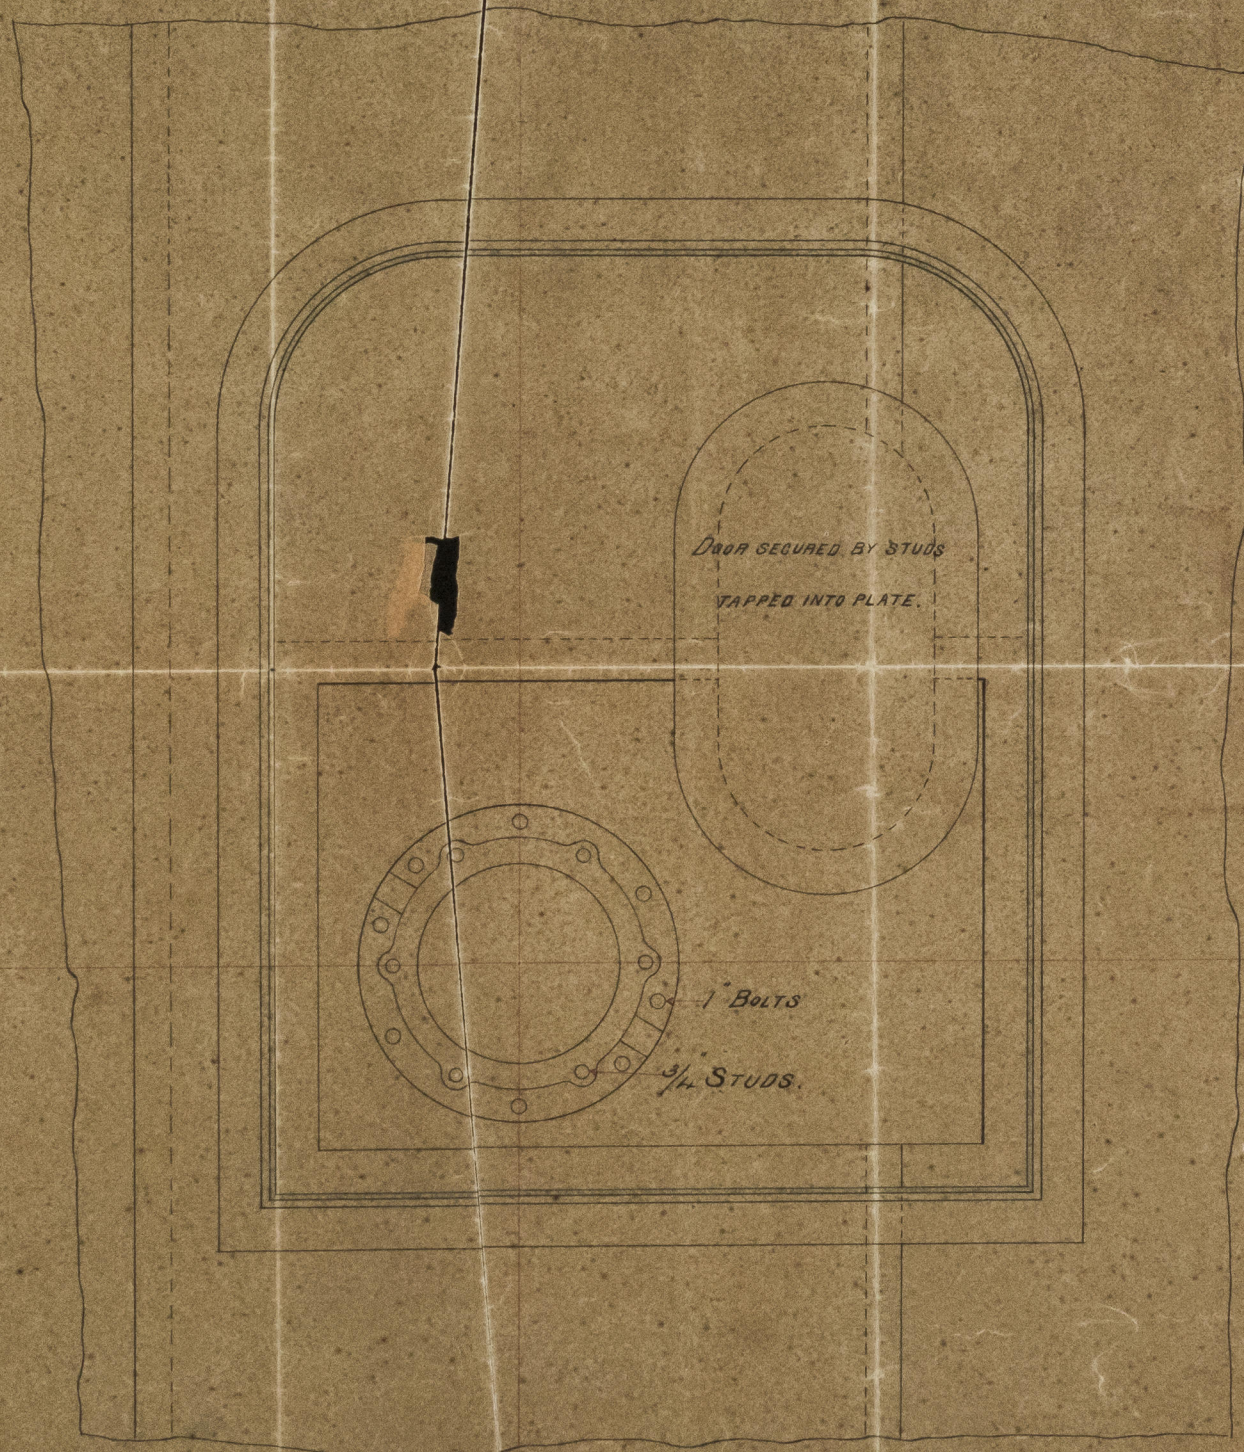


S.S. "Glamorganshire" Glasgow Report. N° 6802

S.S. N° 244.

ARRANGEMENT OF WATERTIGHT BULKHEADS N° 13-36 IN SHAFT TUNNEL.

SCALE ONE INCH = ONE FOOT.

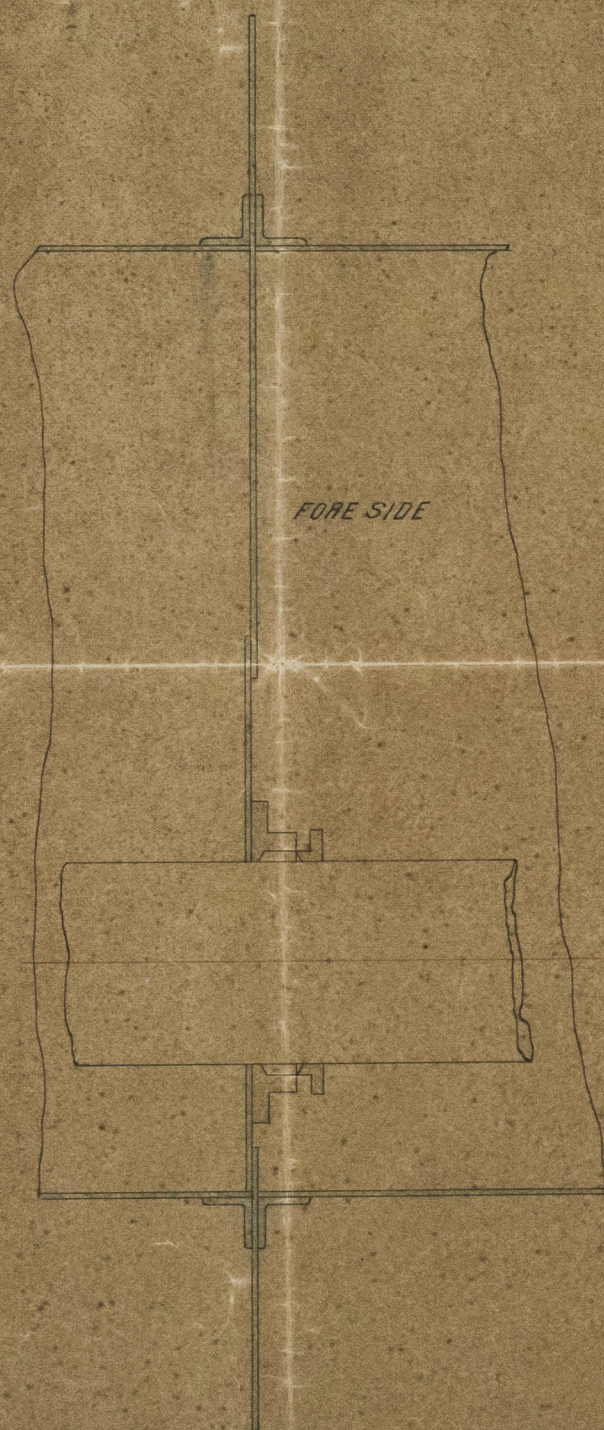

Register N° 1072.



© 2021

Lloyd's Register
Foundation