

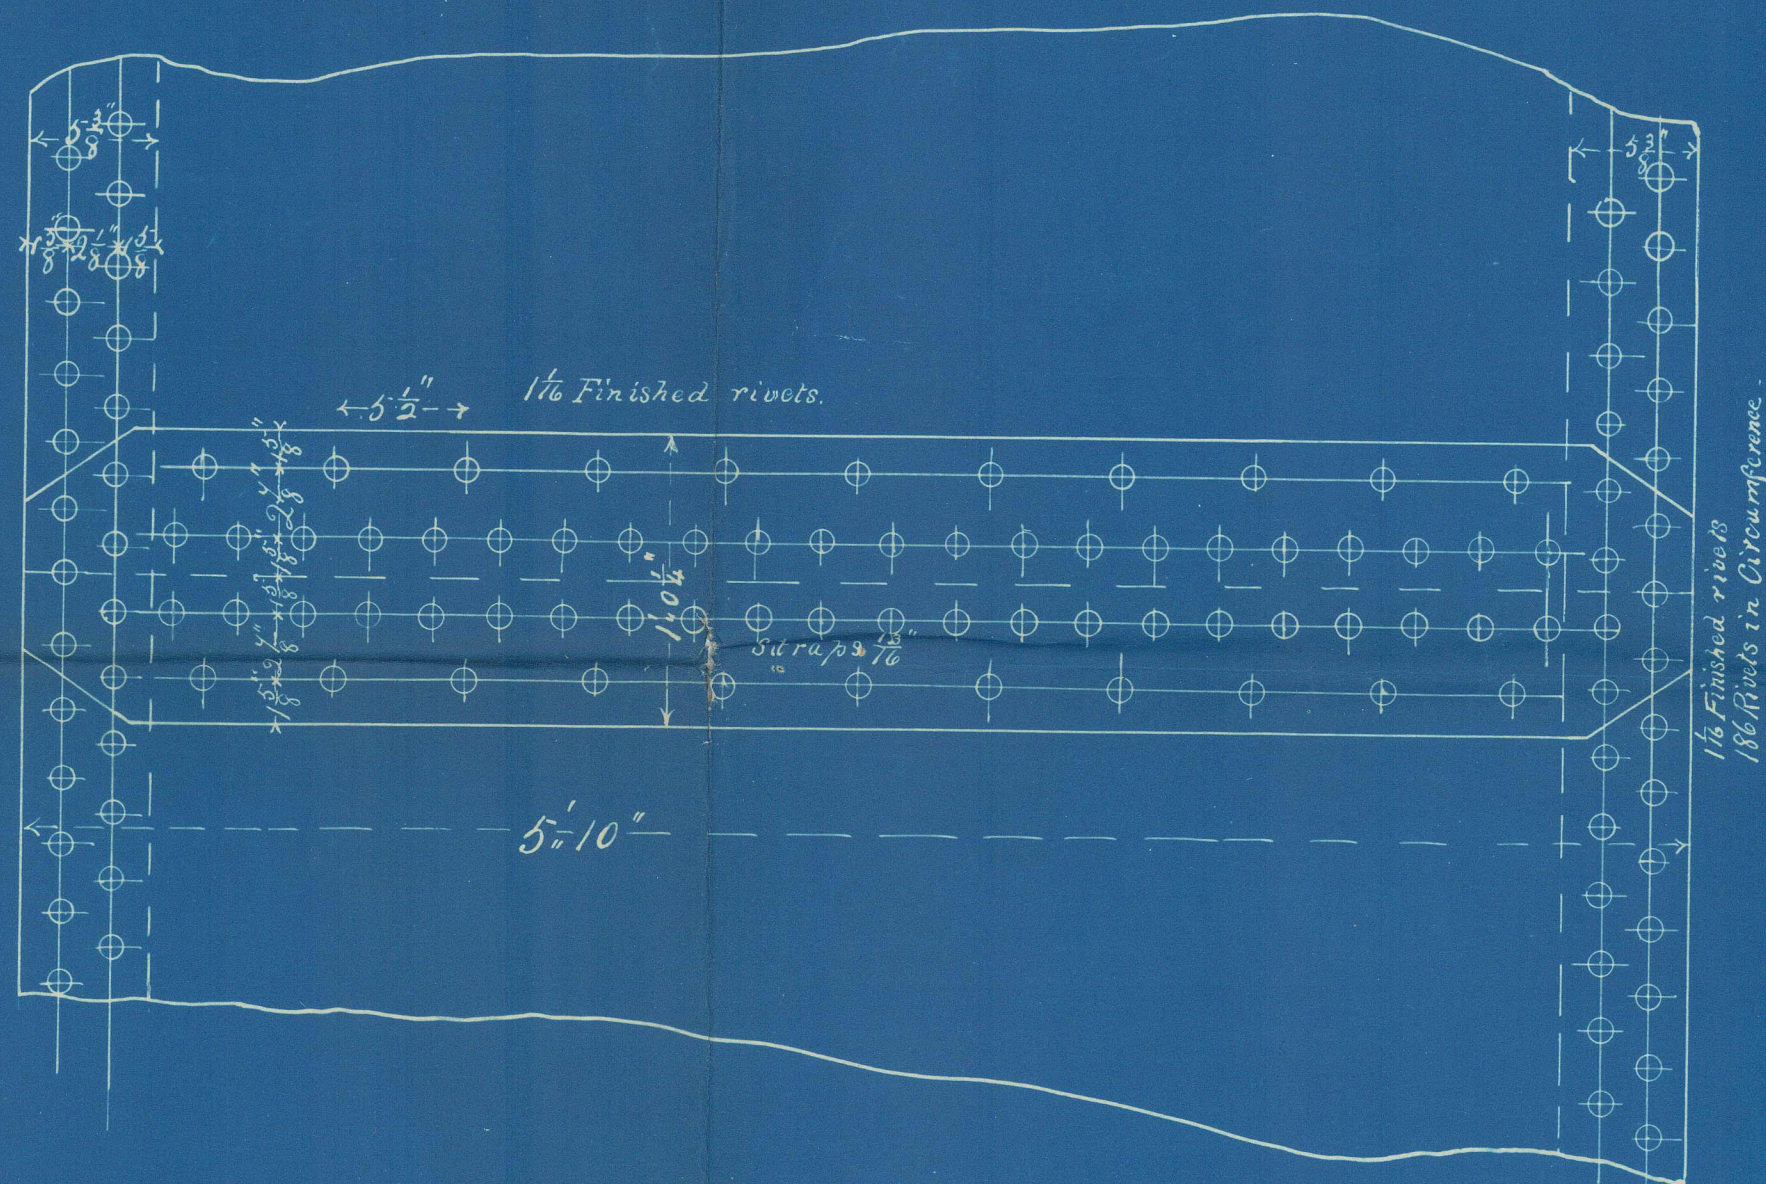


W. G. L. G.
4/2/84

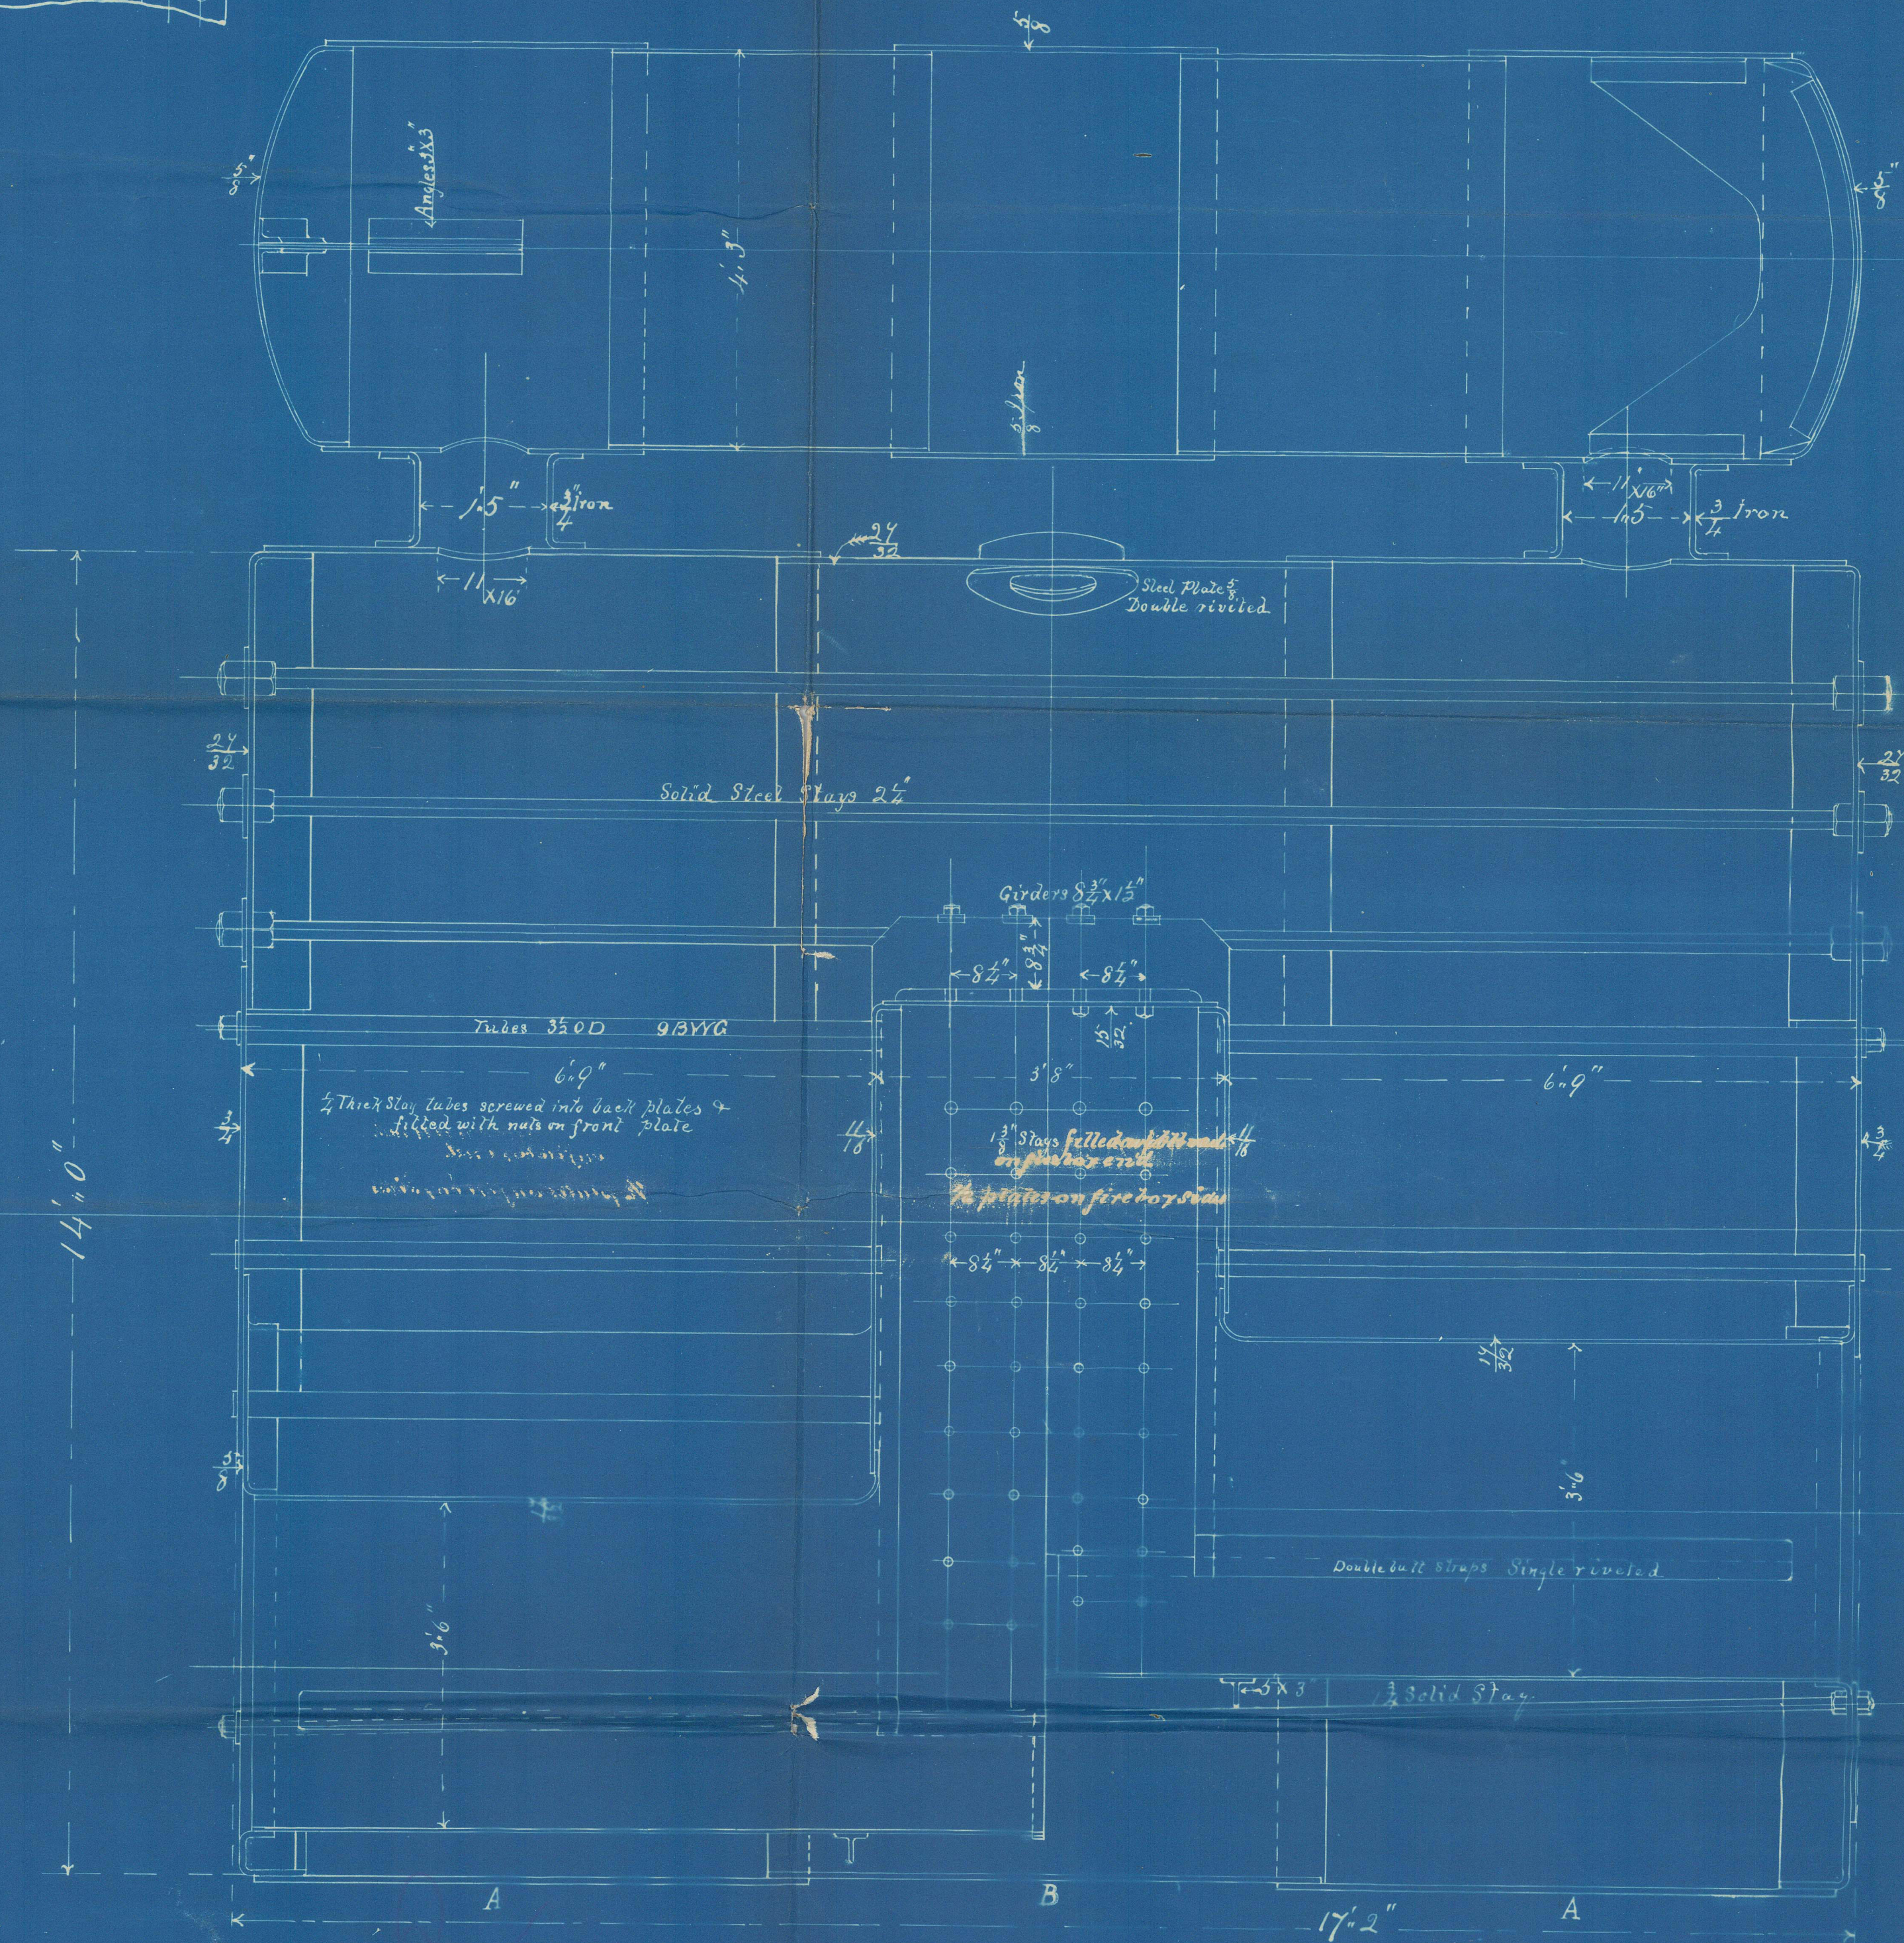

S. S. Glamorganshire
Glasgow Report
No. 6802

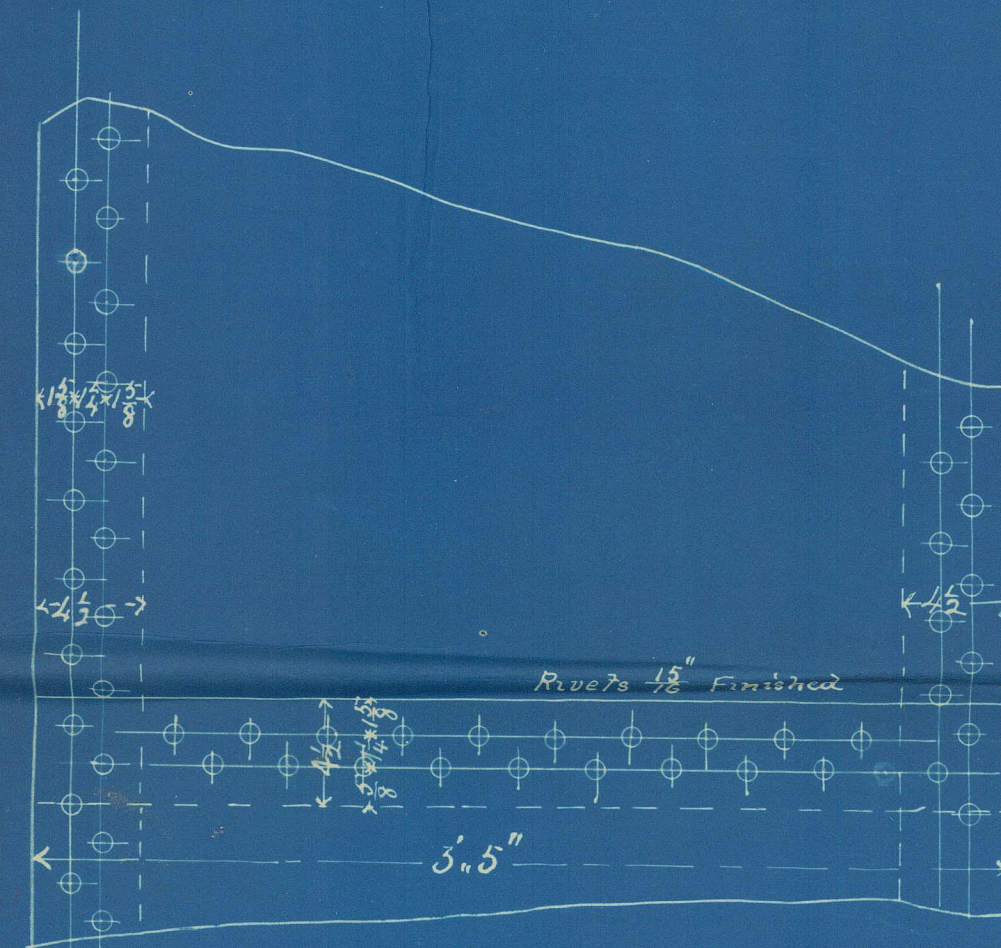

BOILER
No. 244
SCALE 3/4 INCH TO ONE FOOT

Working Pressure 90 lbs. per Square Inch.
LONDON & GLASGOW
ENGINEERING & IRON SHIP BUILDING CO.
(LIMITED)
GLASGOW & LONDON



W. G. L. G.
4/2/84