



Ship *Middlesex*
Glasgow Report
No 6828

Seren Rigging

Dr. to L.L.
27/9/84

Scale one inch = 1 foot

No 552-3+4

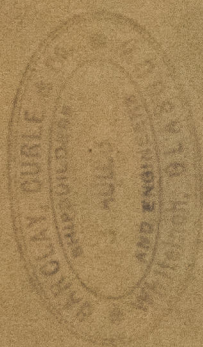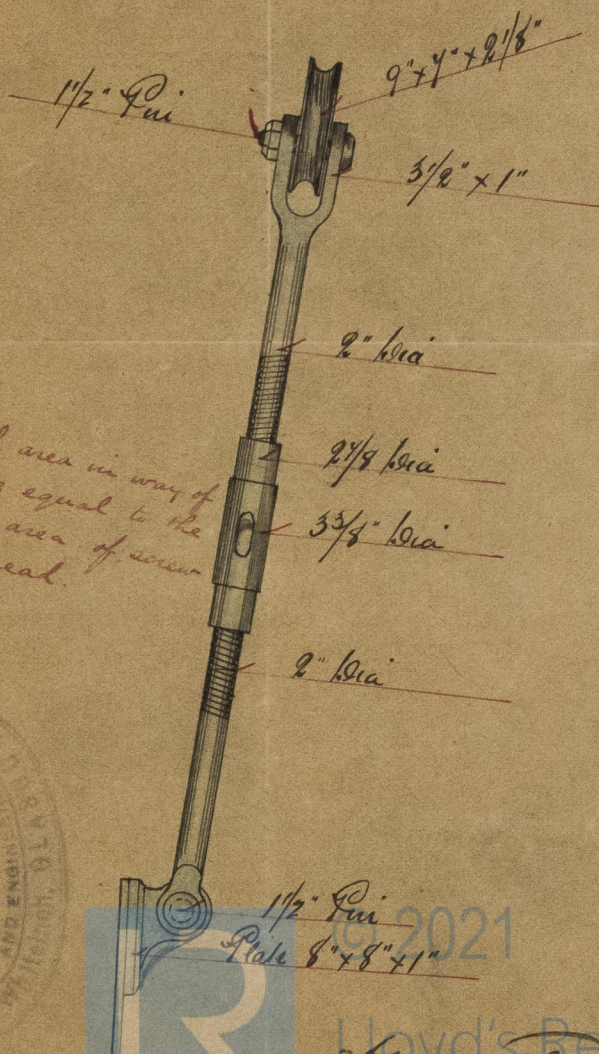

Lloyd's Register
Foundation

GLS201-0095