


N<sup>o</sup> 26    Scale 1/16" = 1 foot  
 Arrangement of water ballast tank in "S. S. Tokio Maru" Glasgow Report N<sup>o</sup> 6843

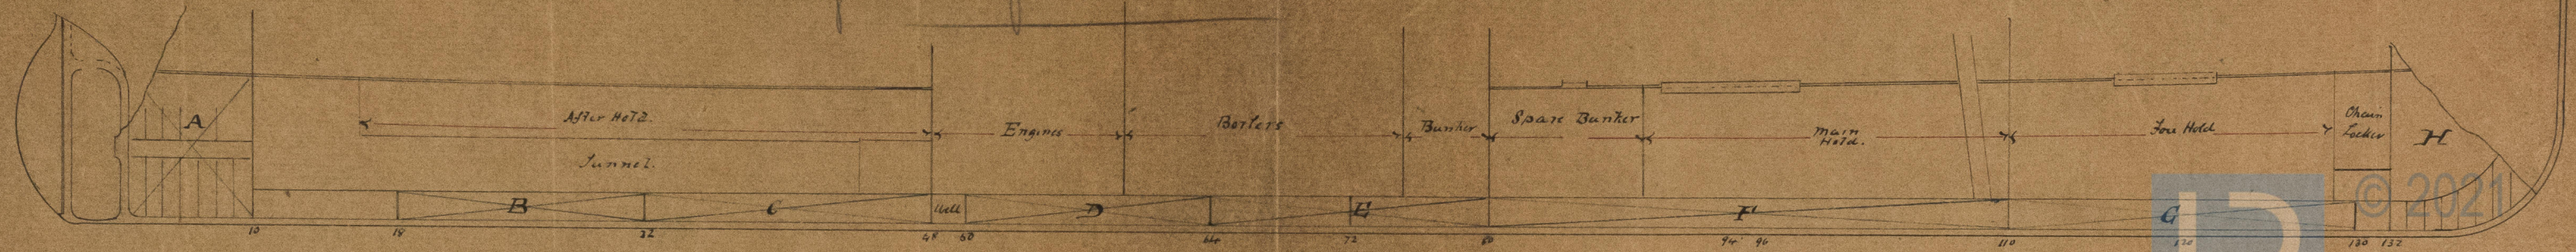

© 2021  
 Lloyd's Register  
 Foundation

GLS201-0145