


W. to 3 hrs  
13/1/85

S.S. "Primrose" Glasgow Report No. 6864.

Pumping Arrangement of S.S. No. 117

Scale 1/4" = 1 foot

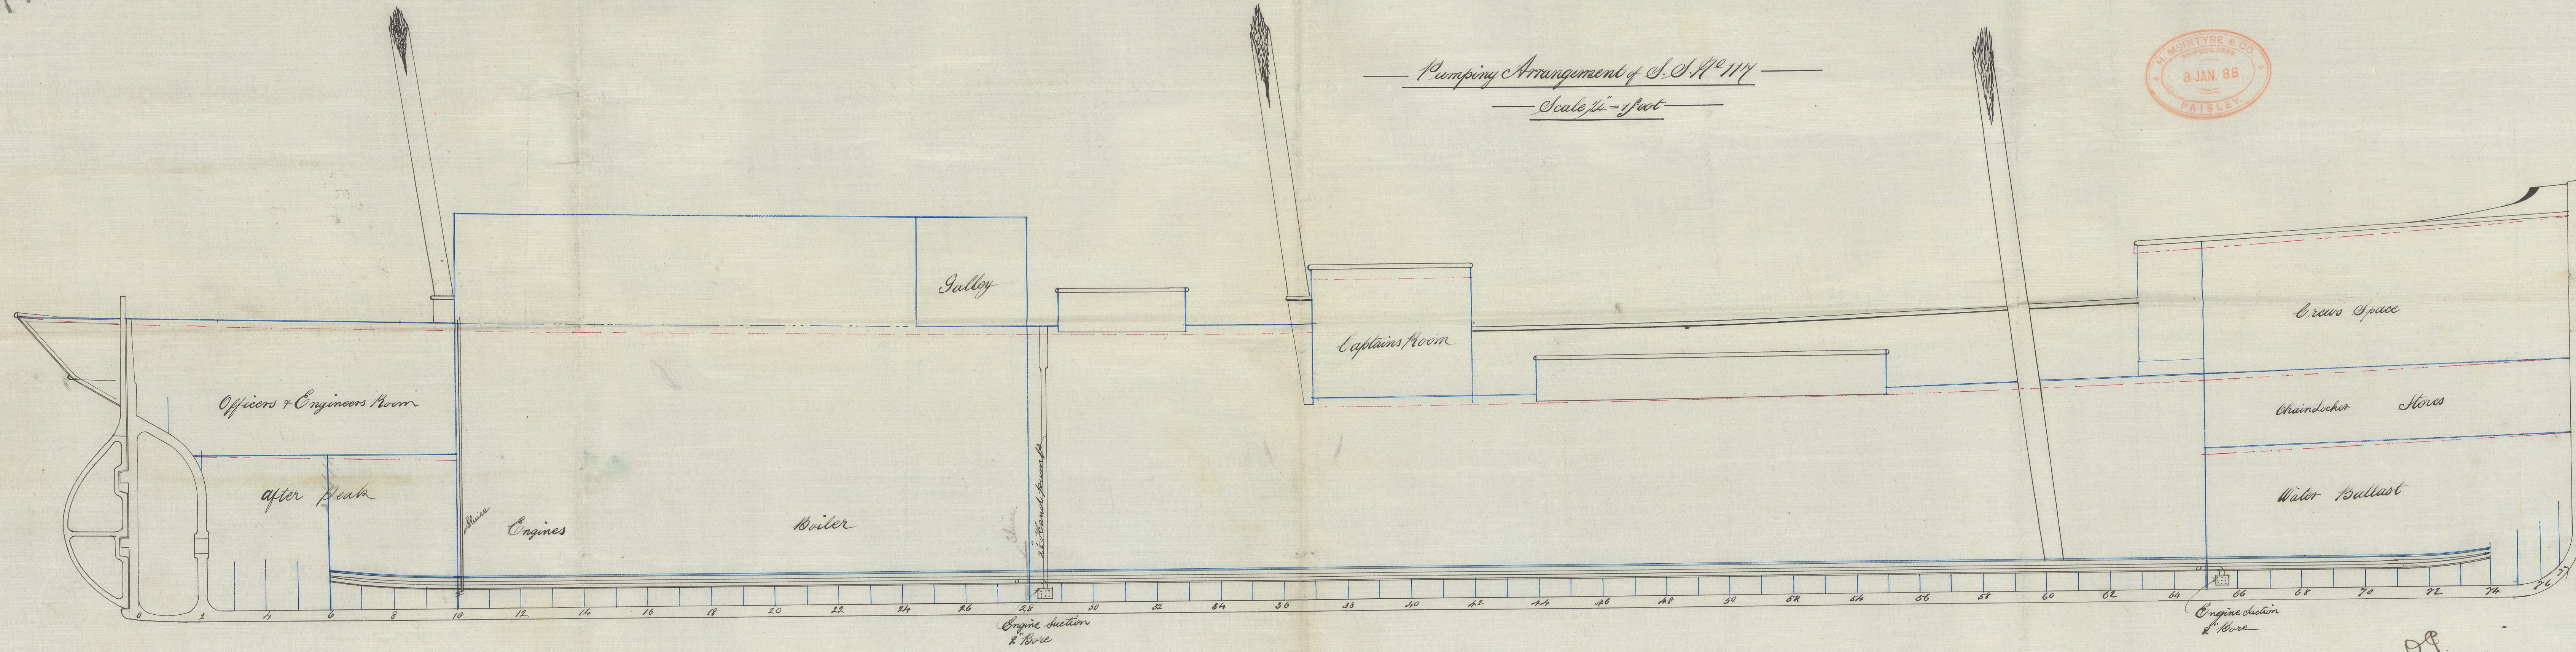

D.P.  
13/1/85