
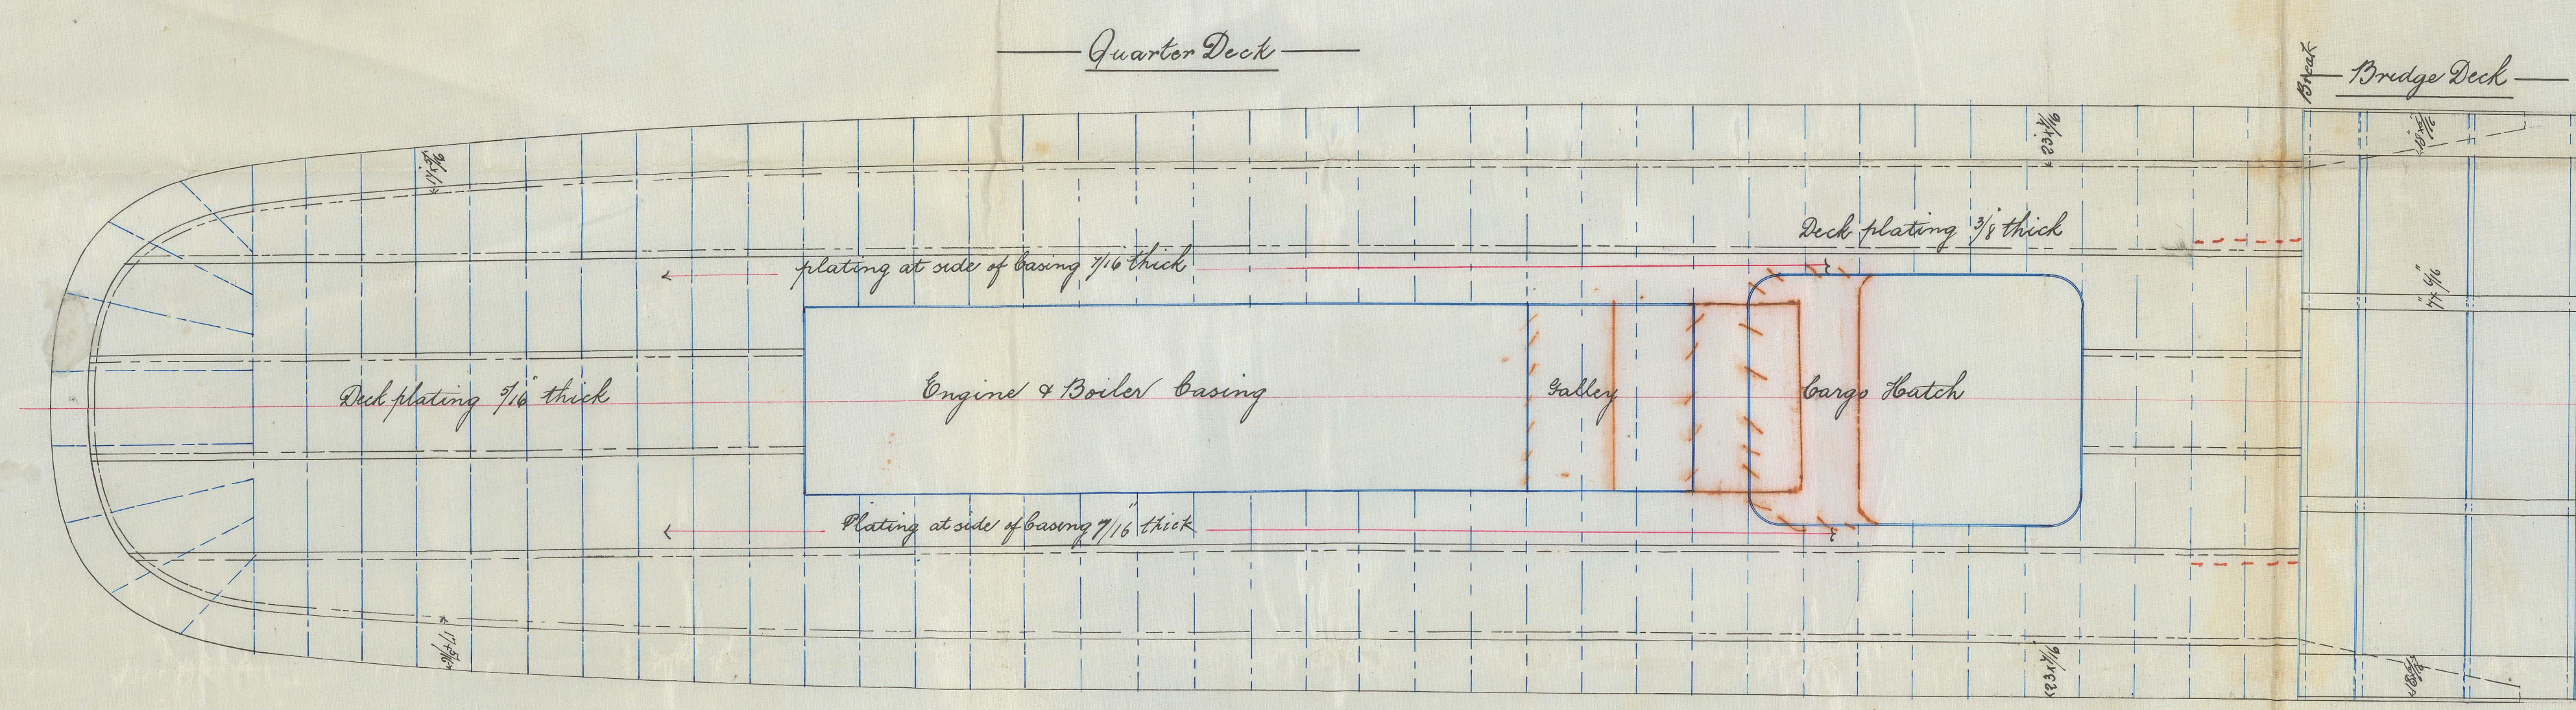


LLOYD'S REGISTER OF SHIPBUILDERS
RECEIVED
14 OCT 84
LONDON



S.S. "Primrose" Glasgow Report No. 6864

Lt. D. L. L.
16/10/84

Elevation and Deck Plans of S.S. No. 117
Scale 1/2" = 1 foot

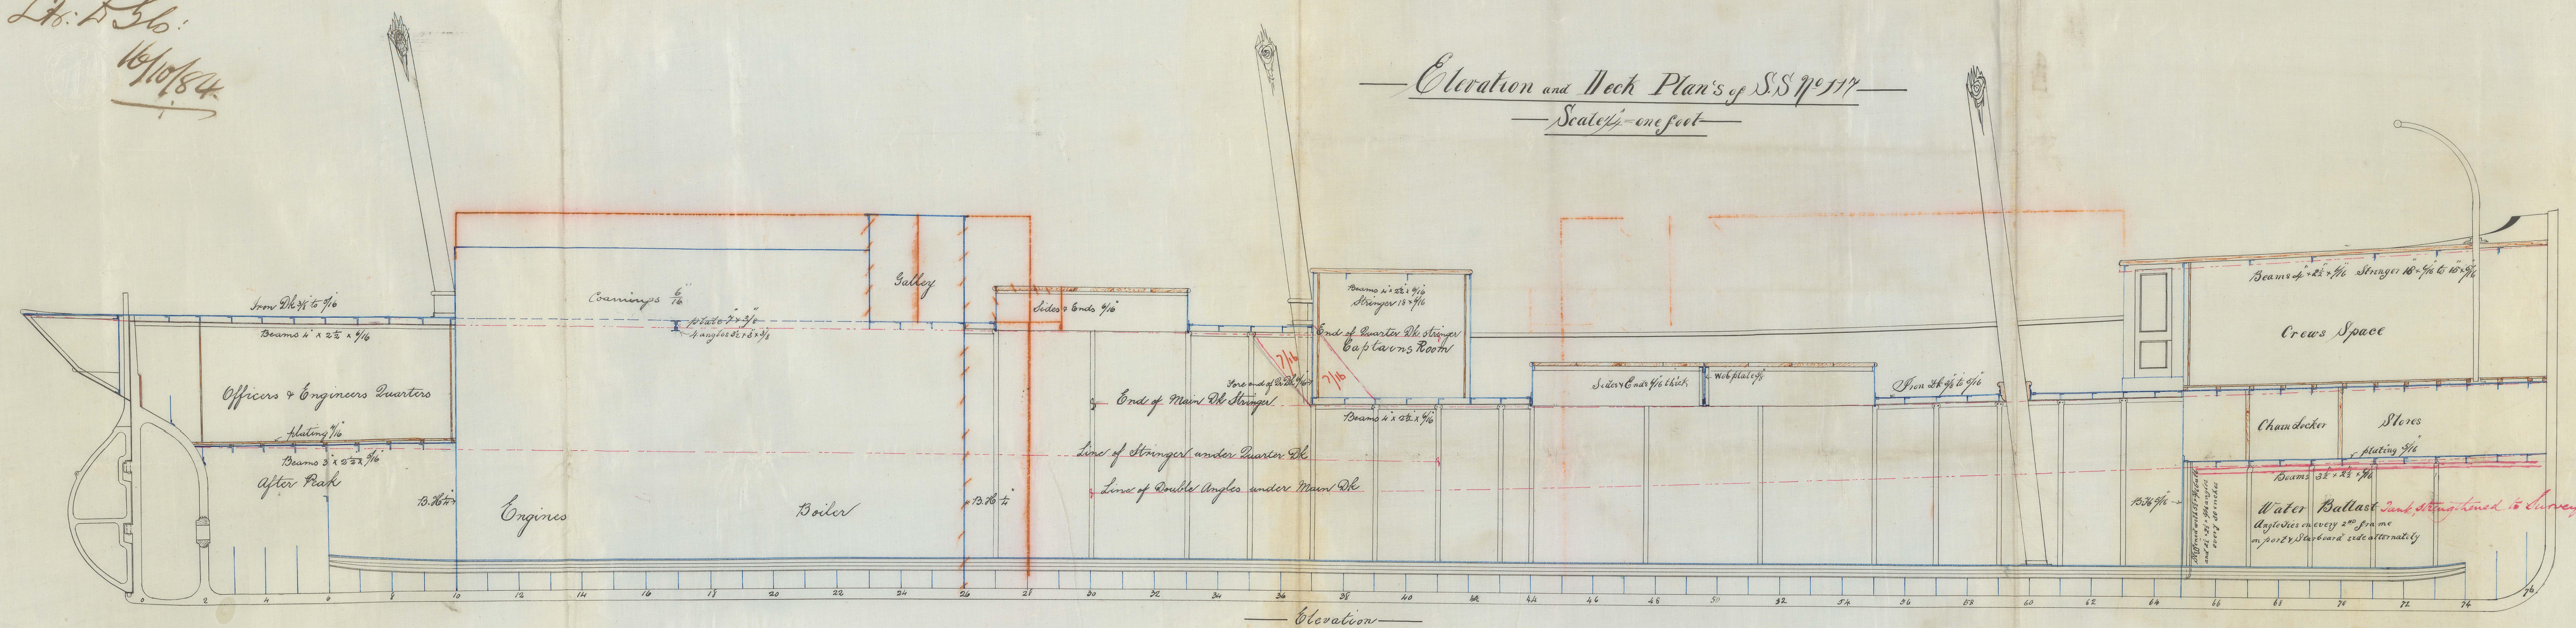

W. MCINTYRE & CO.
11 SEP 84
PAISLEY

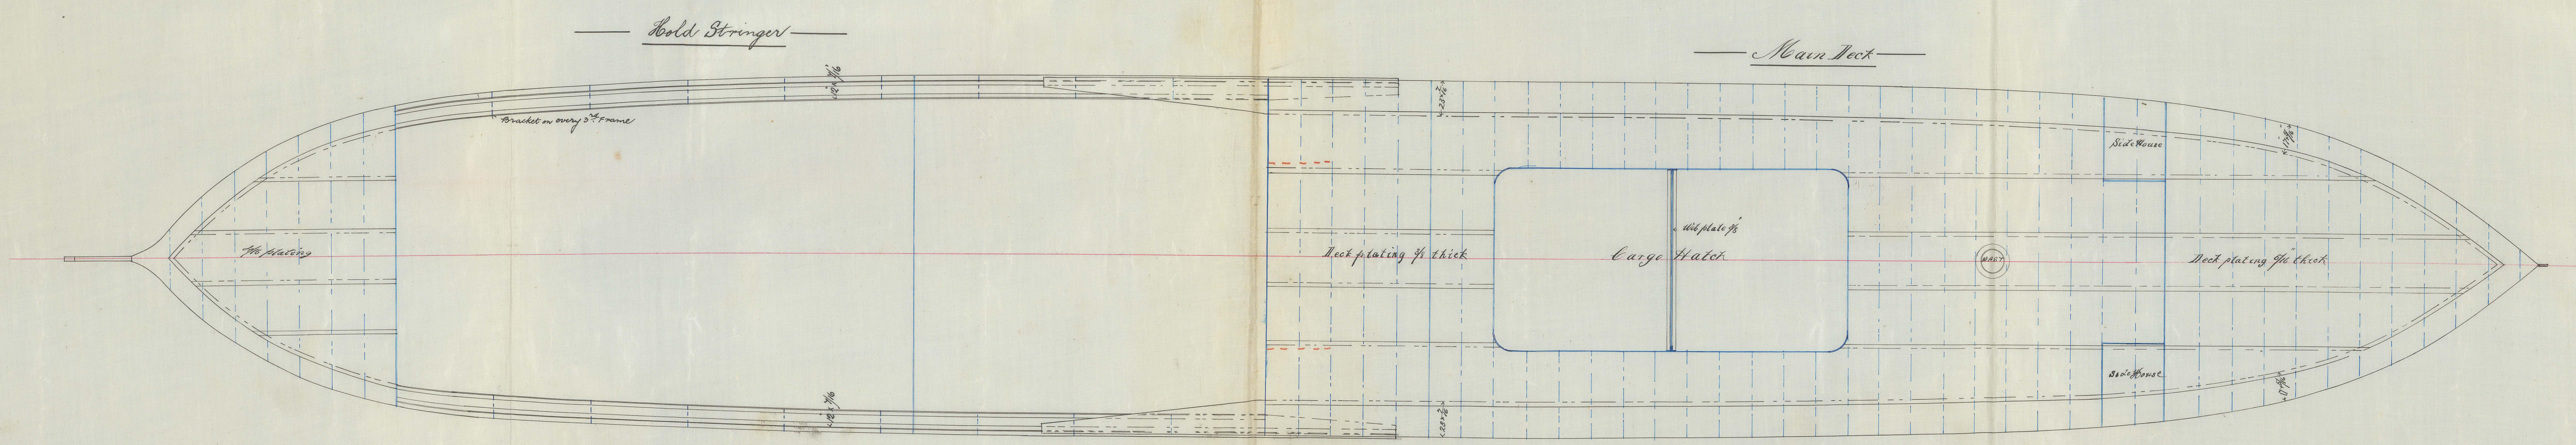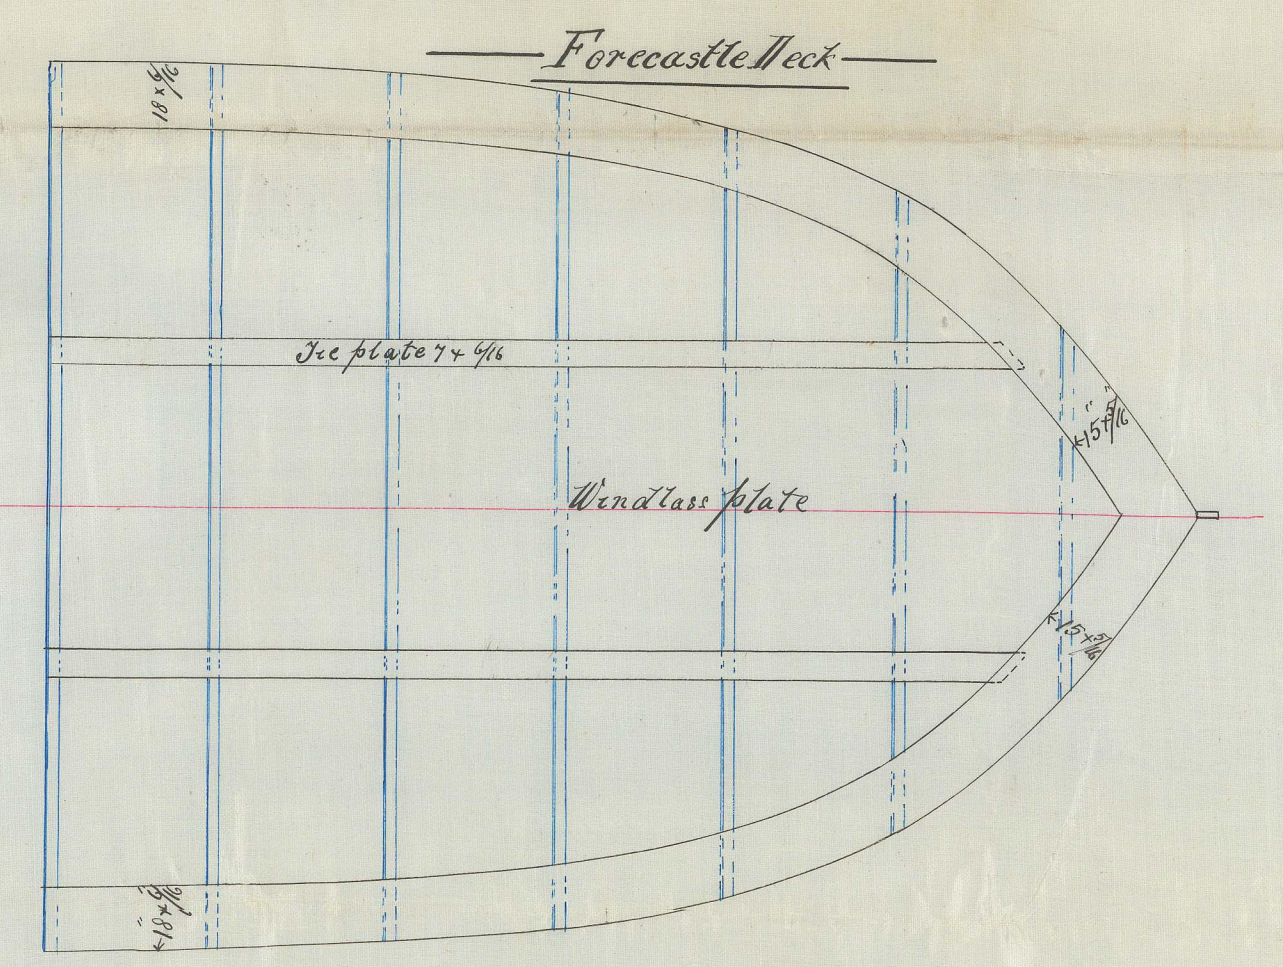

C.S.
12/10/84