




S. S. "Northward" Glasgow Report No. 6892.

— Pumping Arrangement of S.S. No. 119 —
— Scale $\frac{1}{4}$ " = one foot. —

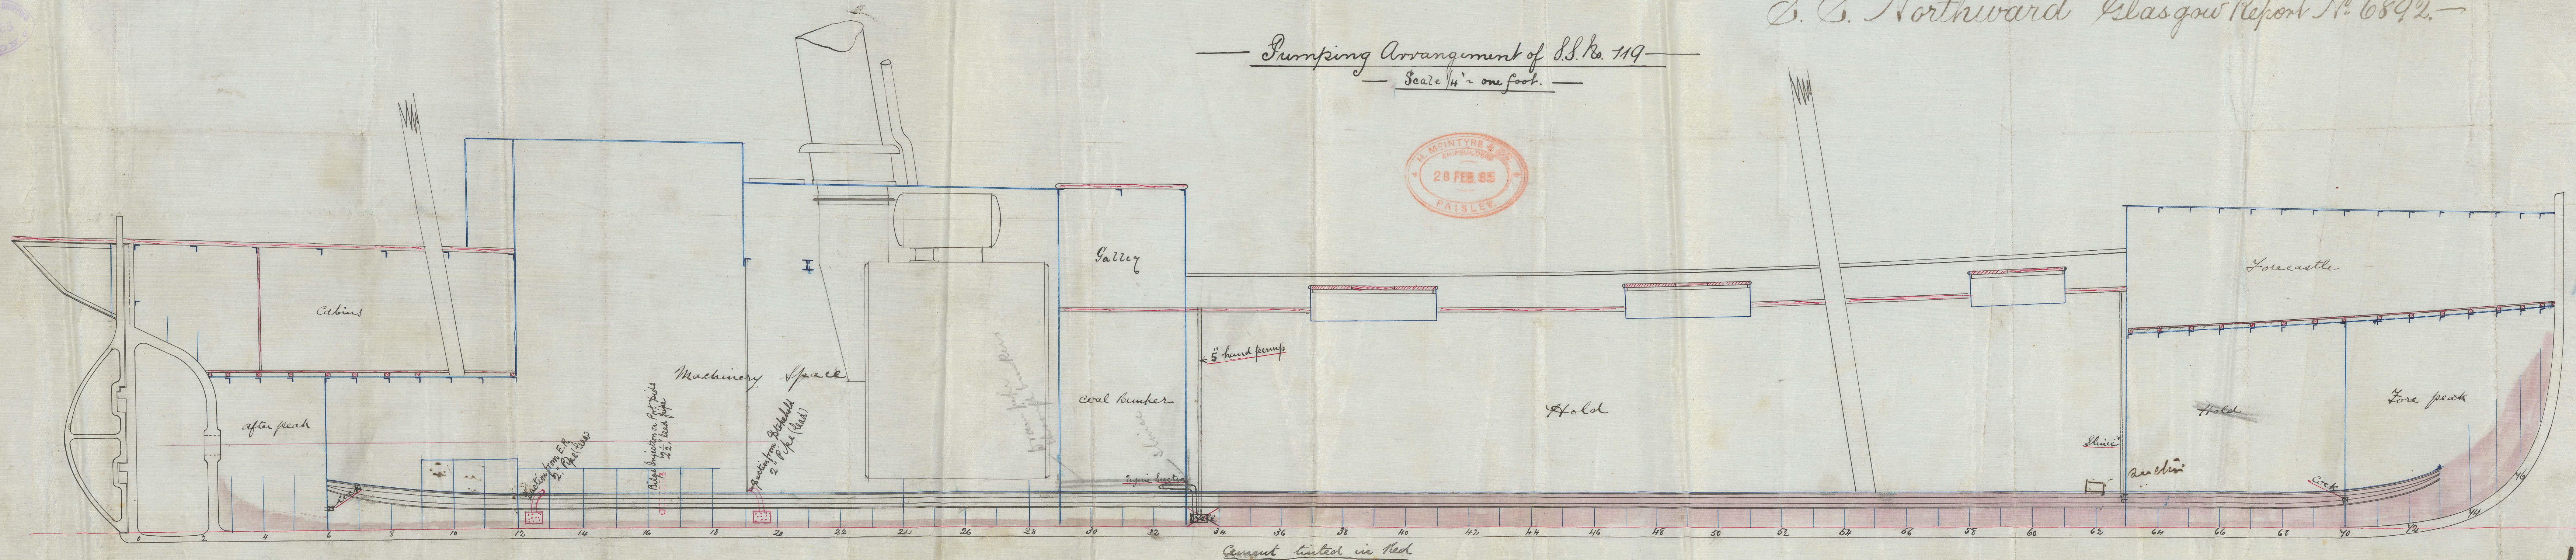

M.
28 Feb 85

GLS202-0038