


S. S. Northward

INCH TO ONE FOOT  
M<sup>c</sup>Intyre No 119.  
Shipbuilders.



DIMENSIONS	
Mean Diameter of Boiler	12' 1 1/2"
Length of Boiler	10' 3"
Diameter of Furnaces	3' 10 1/2" (outside)
Number of Plain Tubes	102
Number of Stay Tubes	34
Total Number of Tubes	136
Total Heating Surface	—
Total Firegrate Area	—
Diameter of Funnel	3' 9"
Working Pressure	90 lbs.

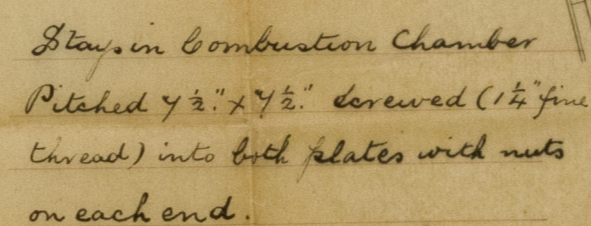