



S.S. Lake Superior Glasgow Report N° 6905.

ELEVATION.

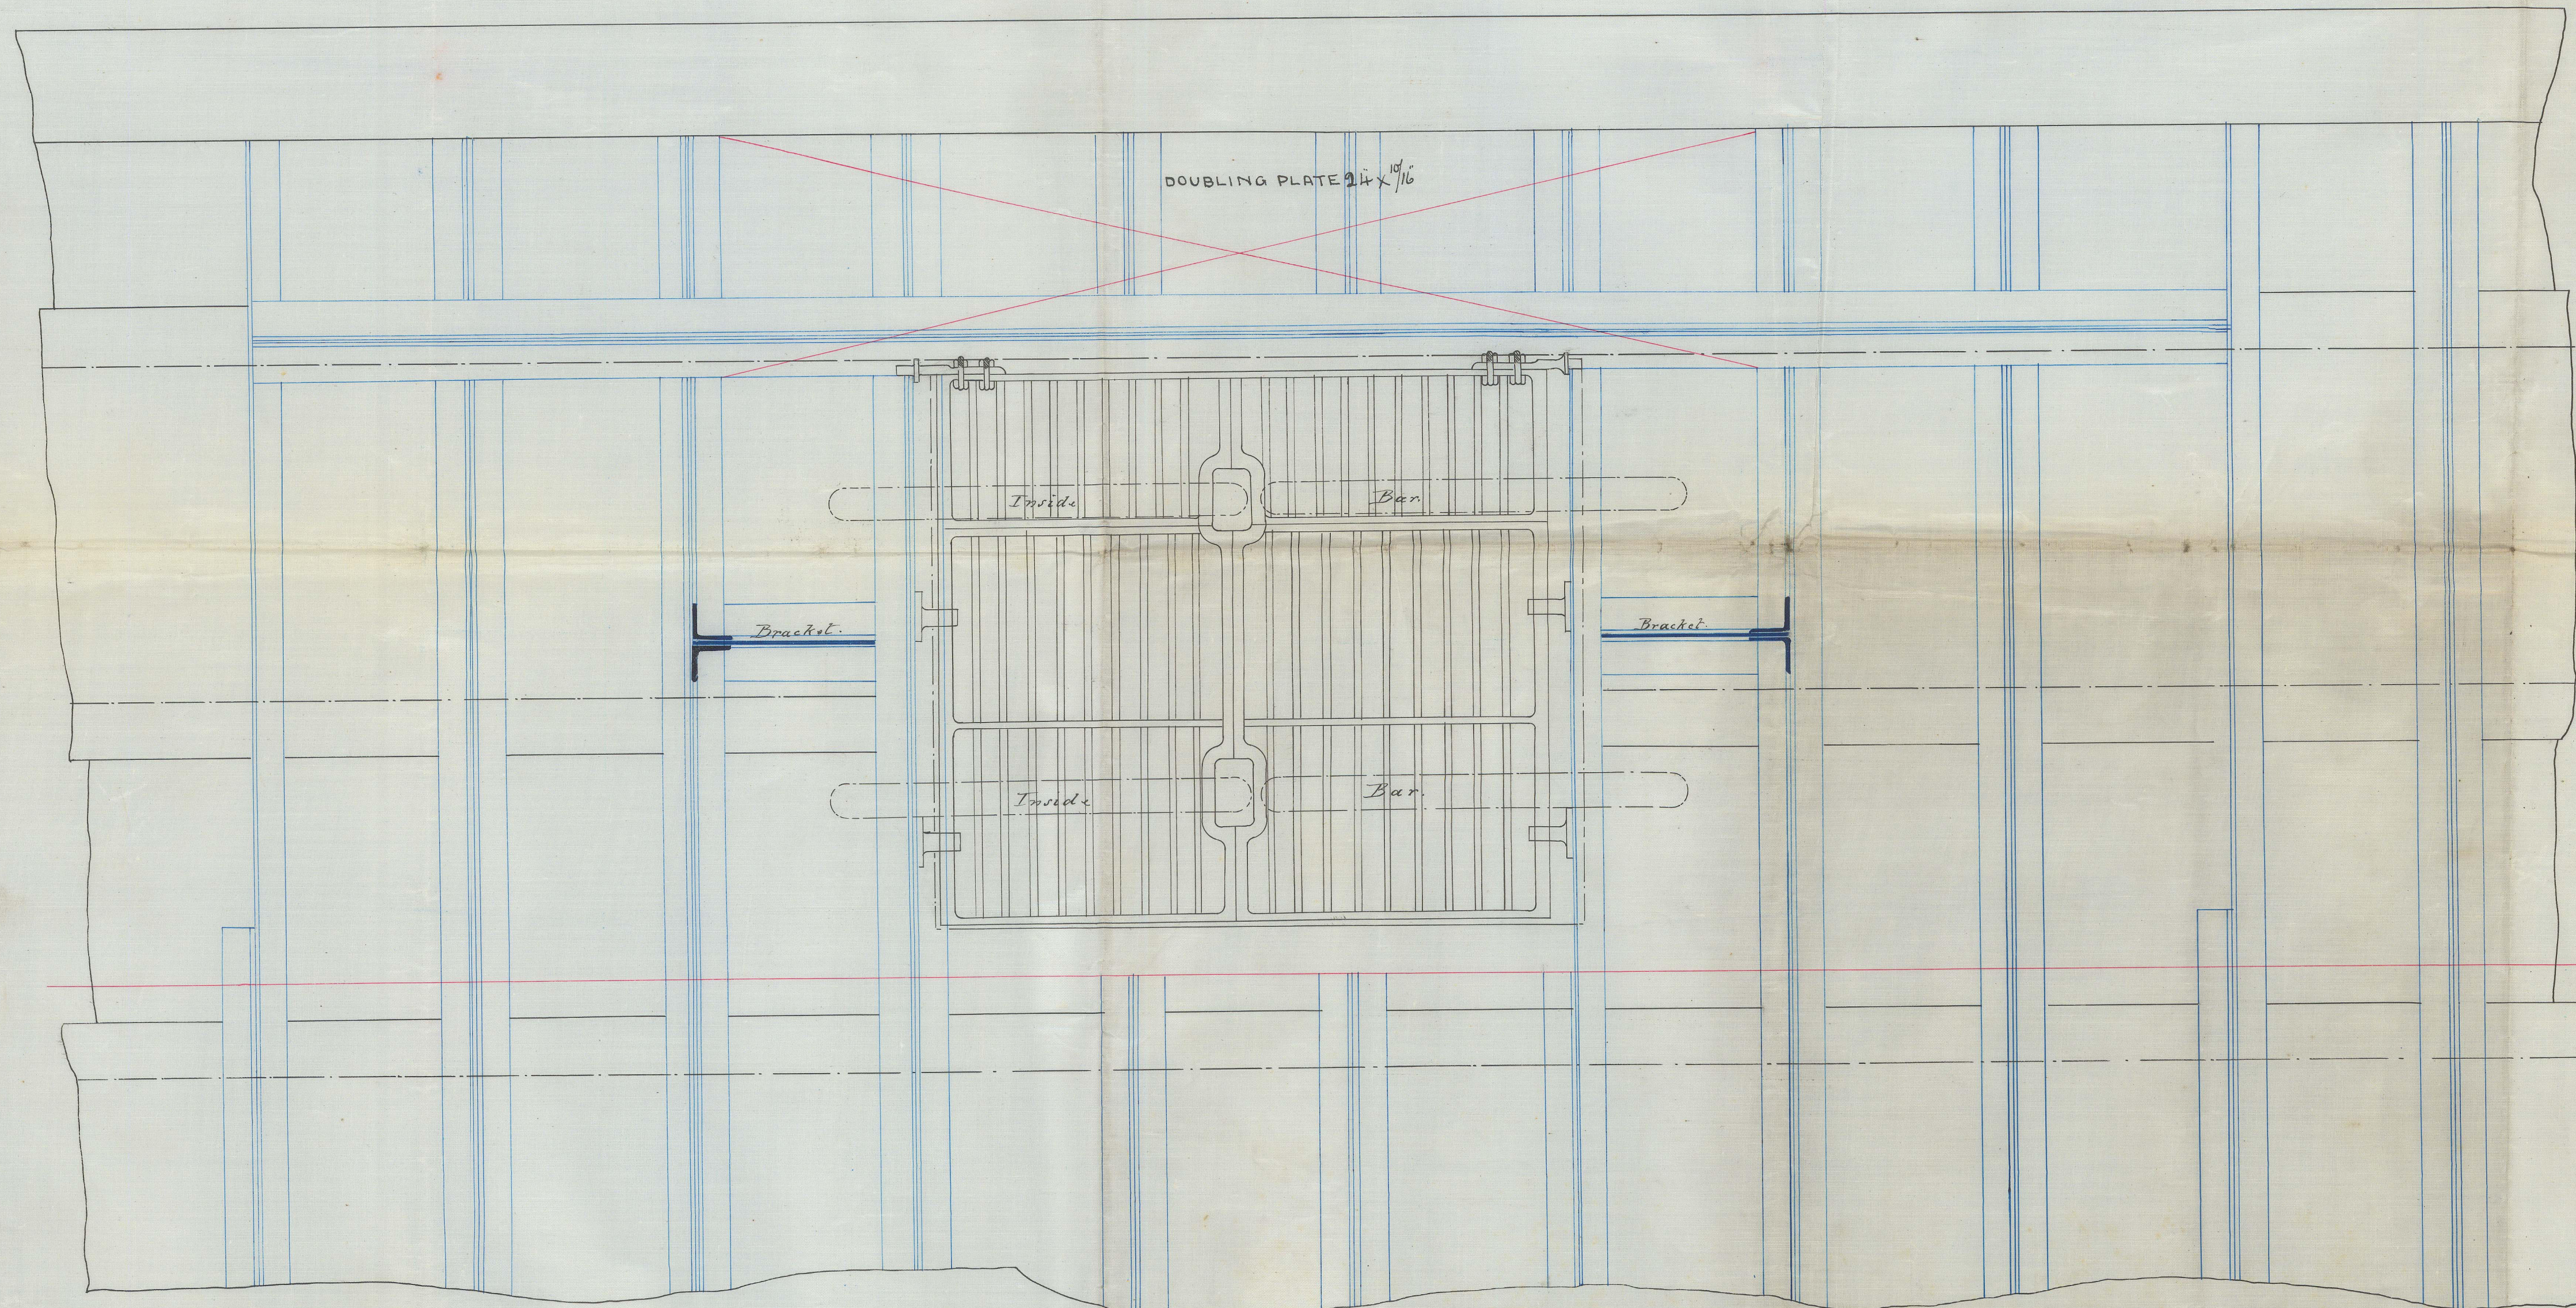


MAIN DECK STRINGER DOUBLED FOR 14 FT WITH 55 x 1 1/2

SECTION.

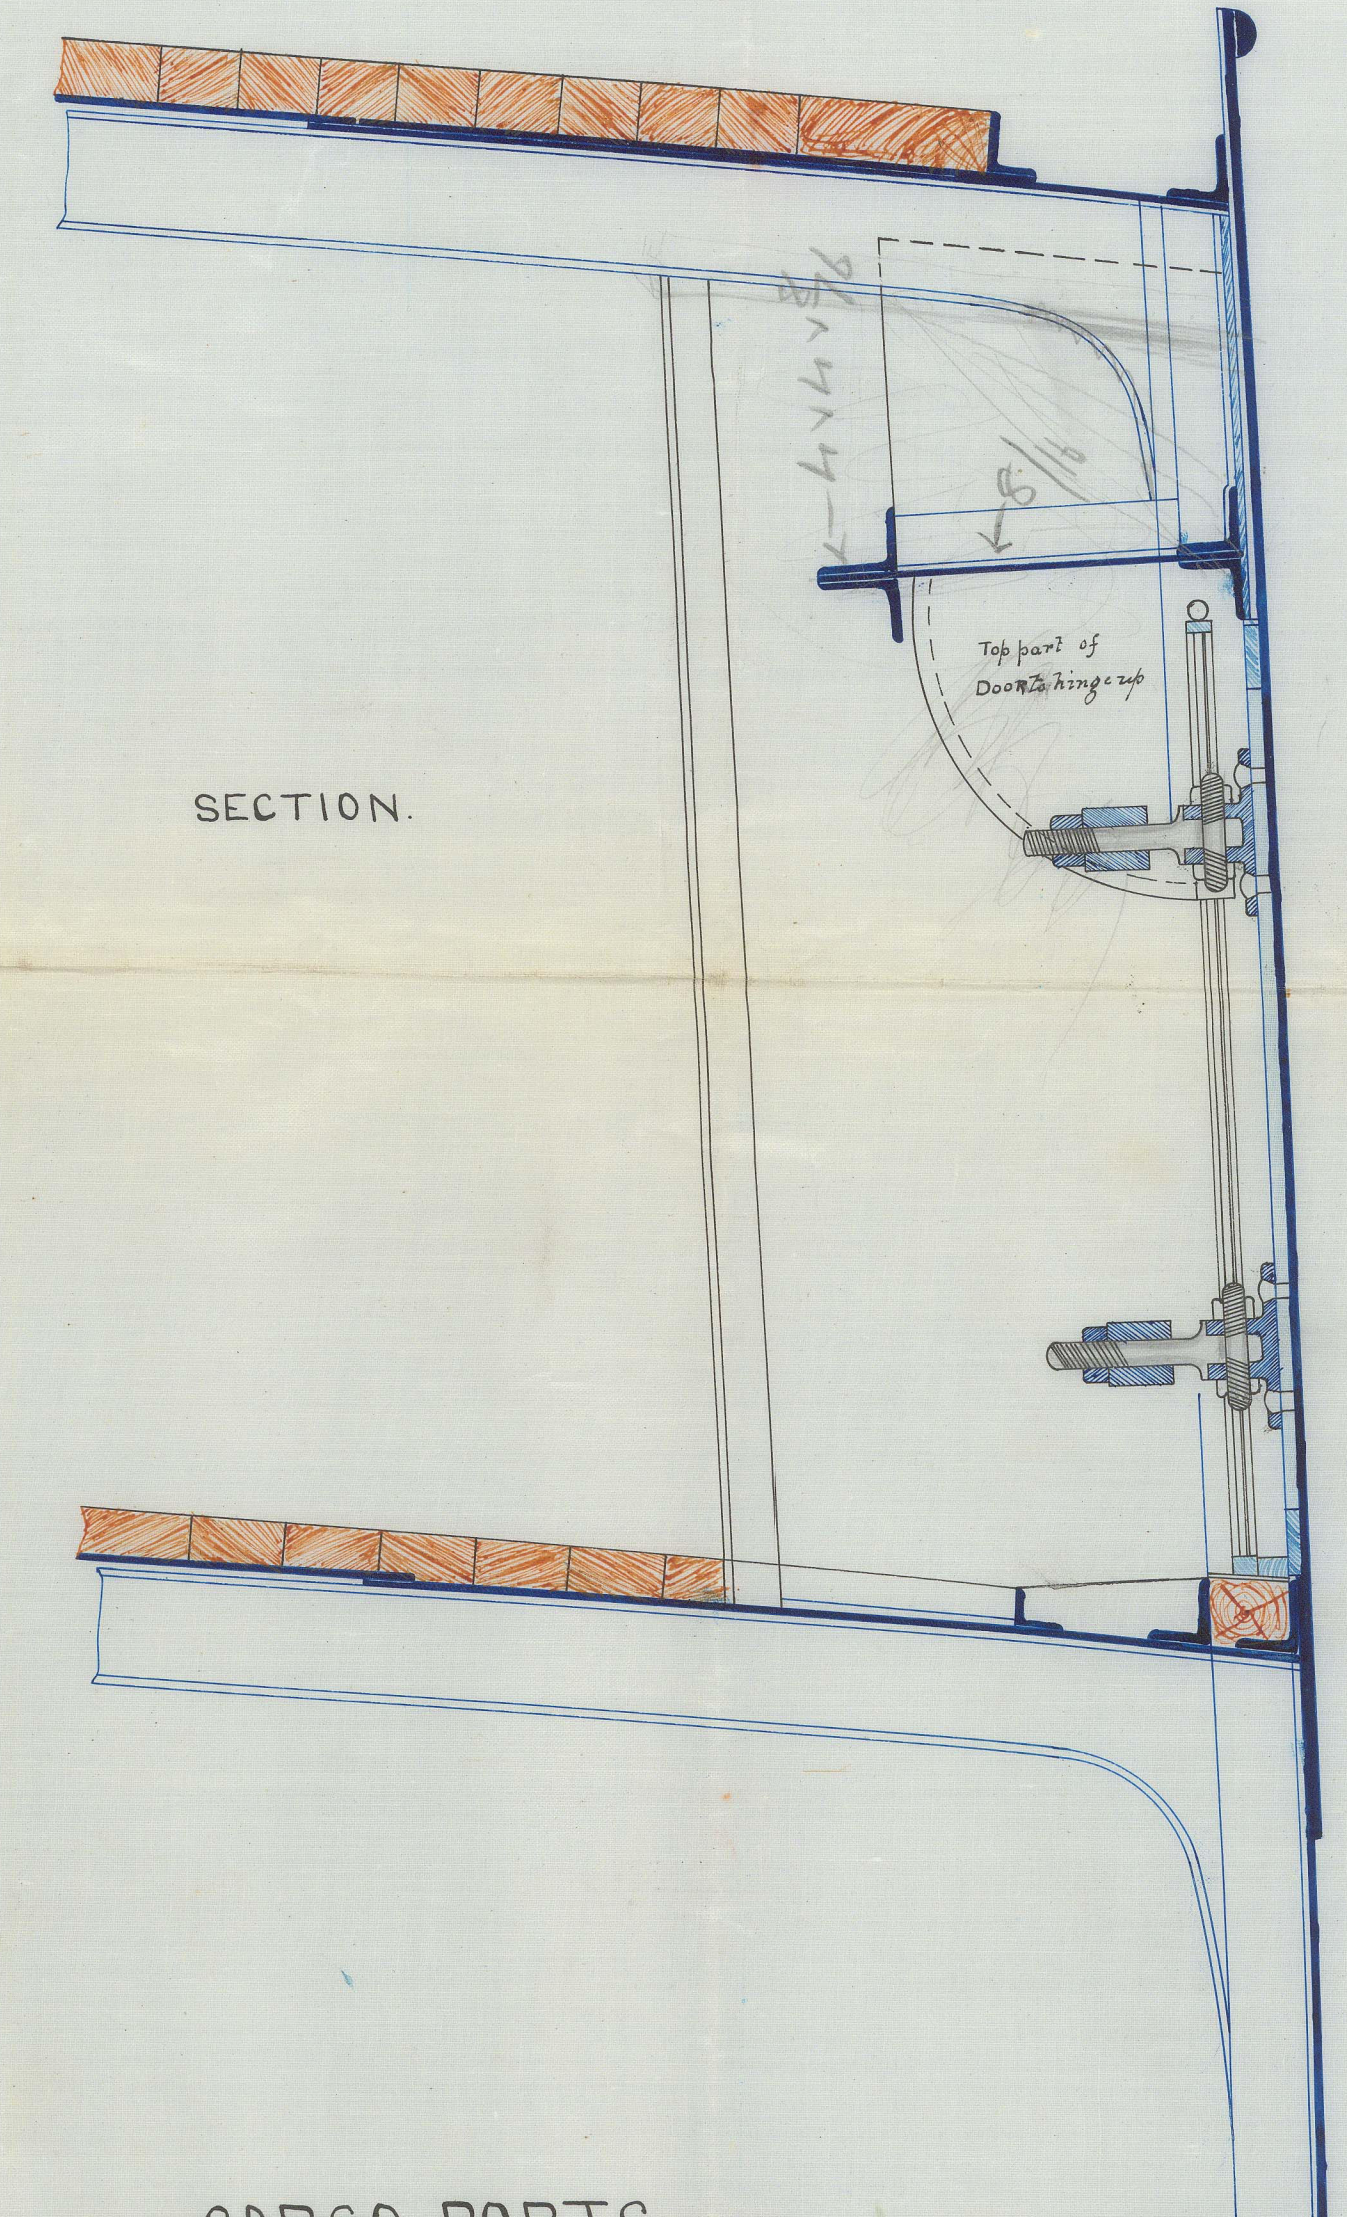


CARGO PORTS.
S.S. LAKE SUPERIOR N° 222.

SCALE 1 INCH = 1 FOOT

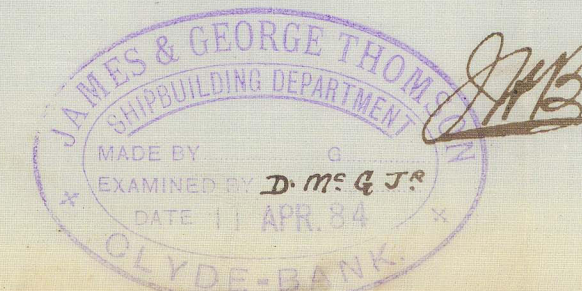

PLAN.

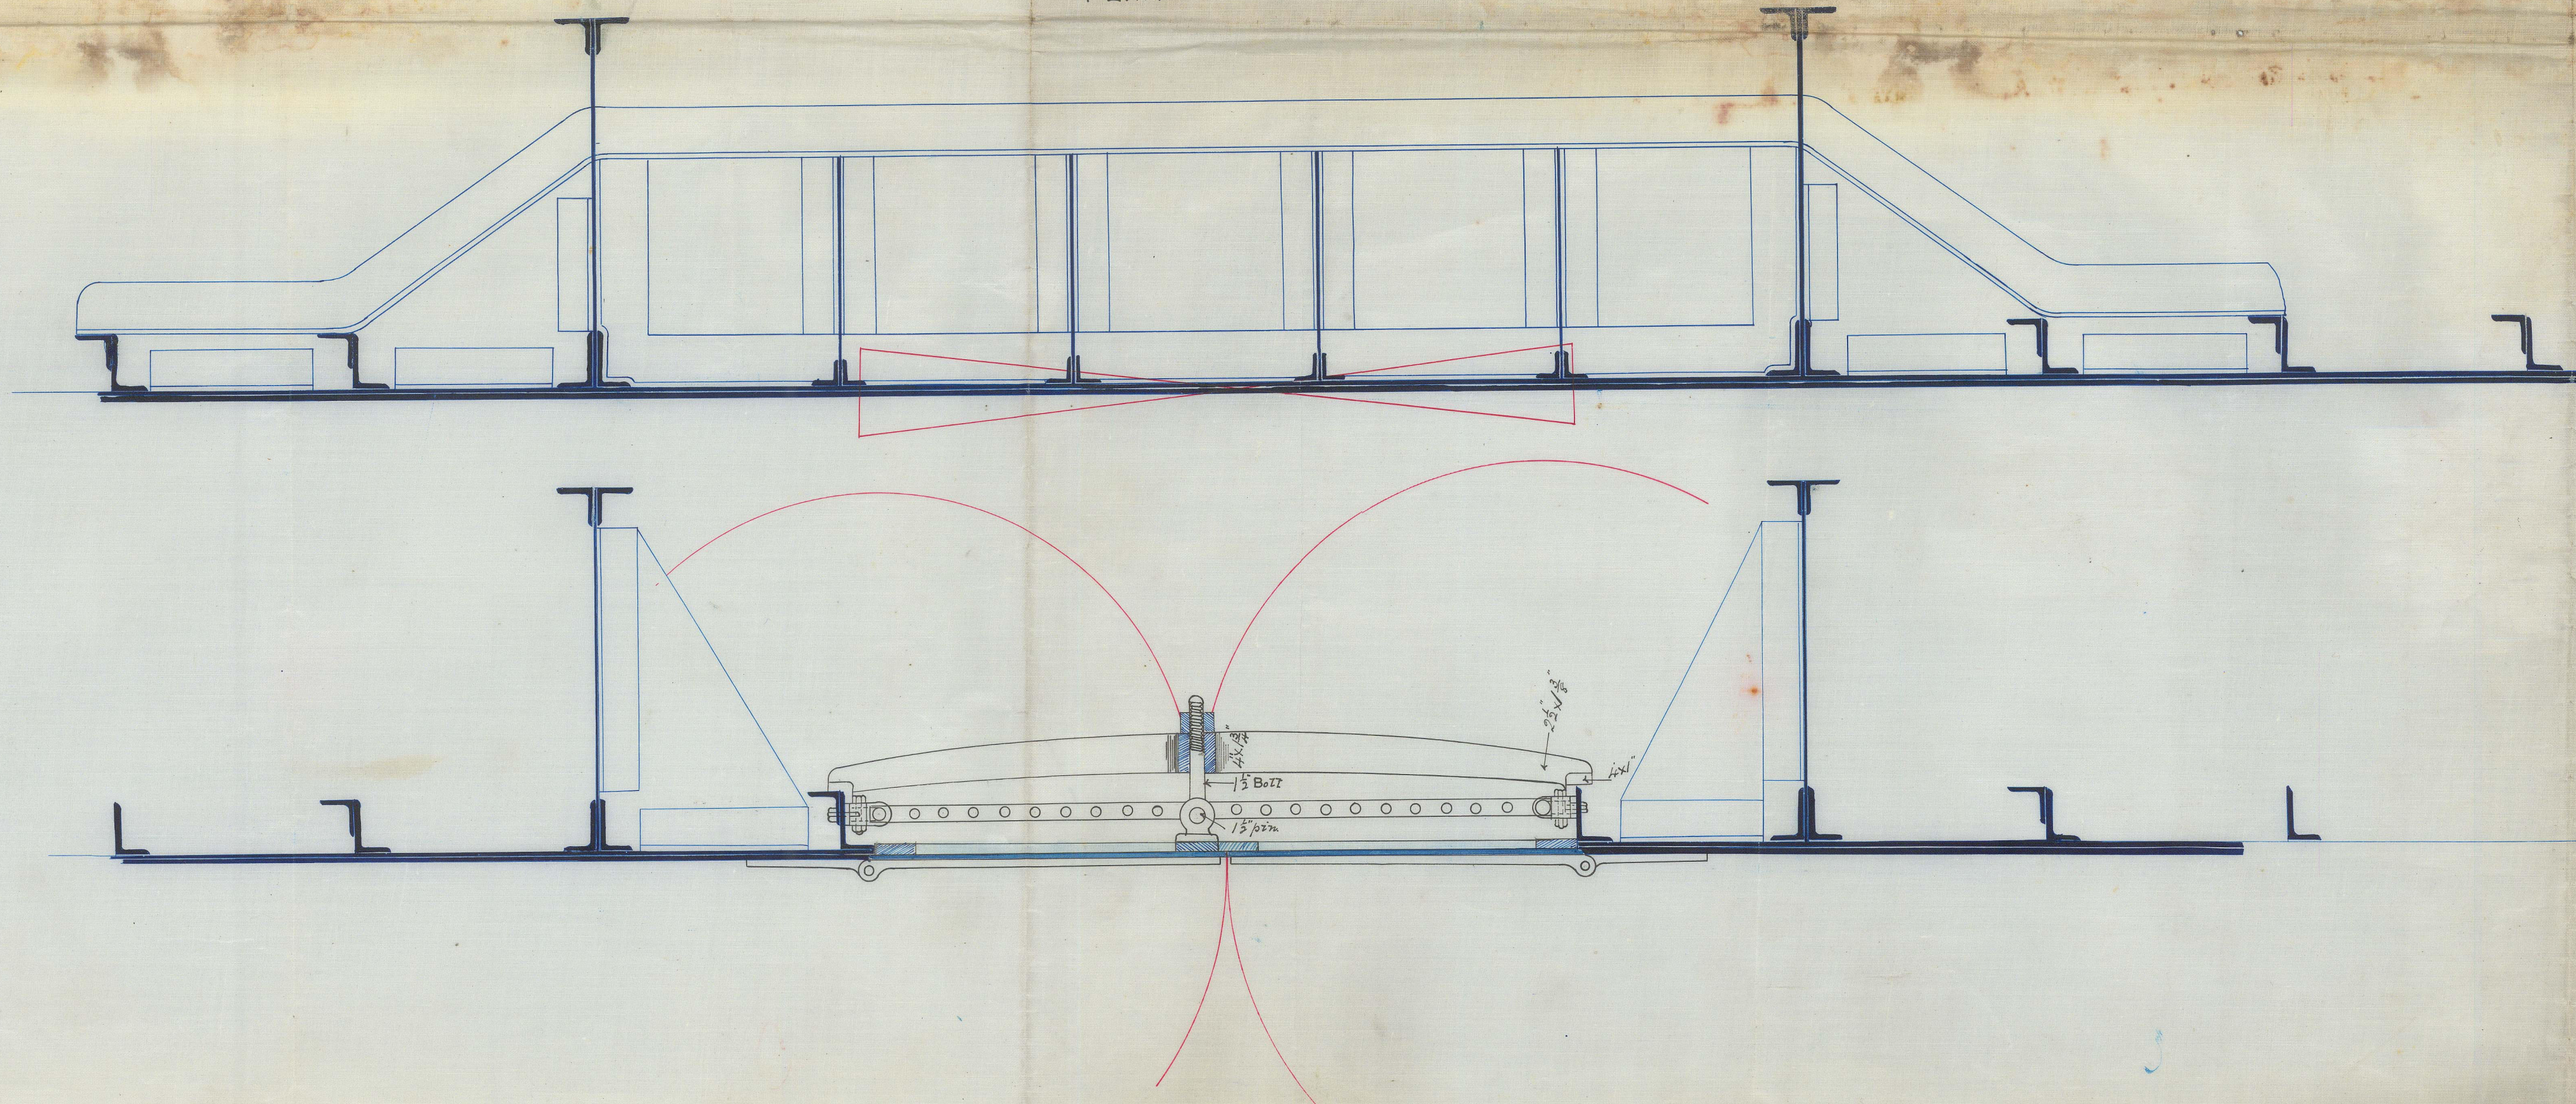

65202-0052