


# BK "Albercorn" Glasgow Report No. 6946

## Spar List and Particulars of Iron Sailing Barge No. 292

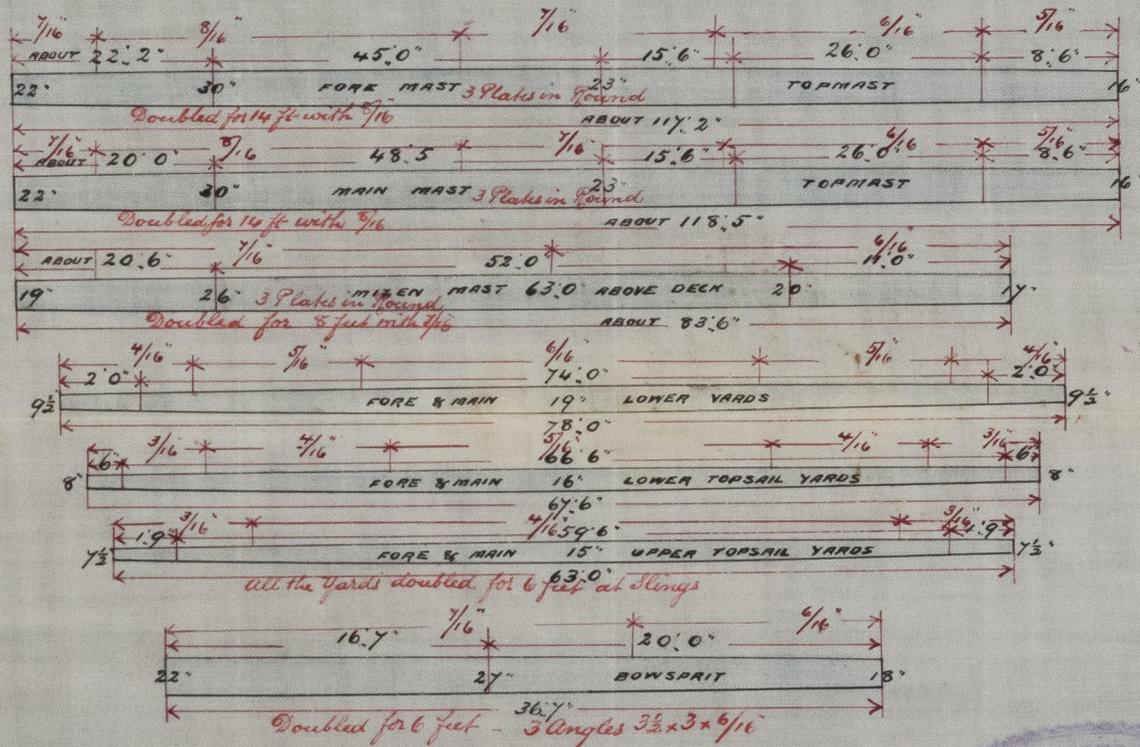

DRAWING NO 3570.

Mans

all Butt Straps 7/8" thick  
and treble Riveted

J. S. Gls. 29/4/85



GLS202-0110