


Angles 3' 2 1/2 x 5/16. Iron. Shown in blue.

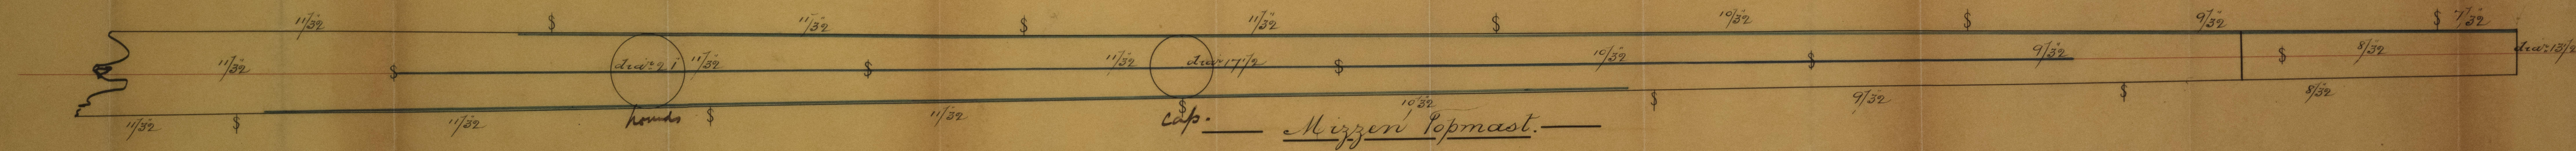

— Steel Topmasts of Ship —
 — N. 264 —
 — Scale 1/2 = one foot. —

