




25/4/85

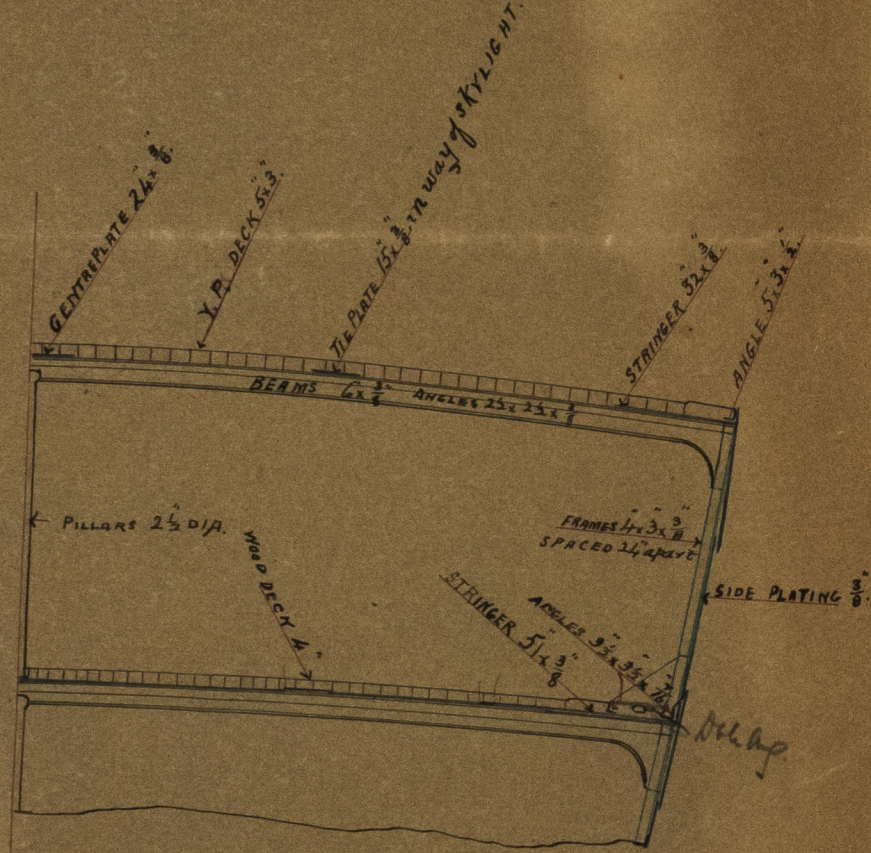

PROPOSED TOPGALLANT FORECASTLE TO S.S. "GLENLYON"
SCALE 1/4" = 1 FOOT.

Glasgow Report No. 4116

