



Mr. Glasgow
23/2/15.



S. S. "Glenlyon"
Glasgow Report
No 4116

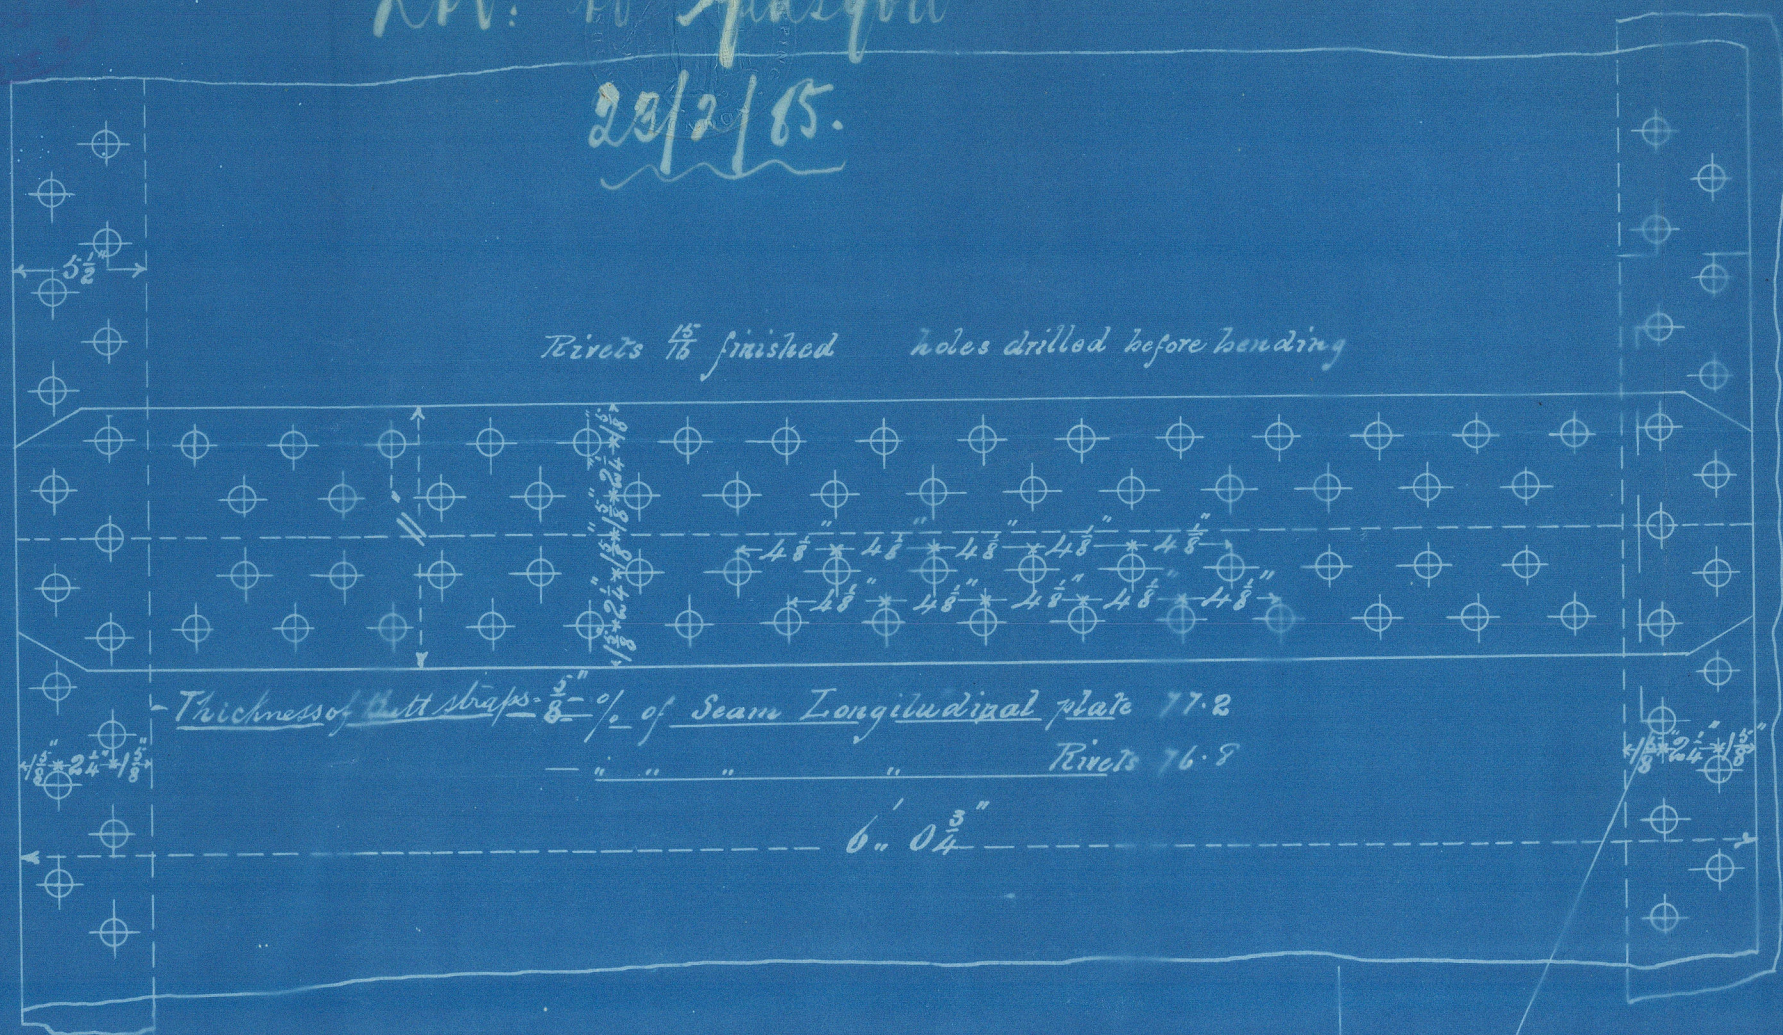

Rivets finished 11 Spacing Circumference
1/2" of Rivets 50.2 Pitch 4 3/8"

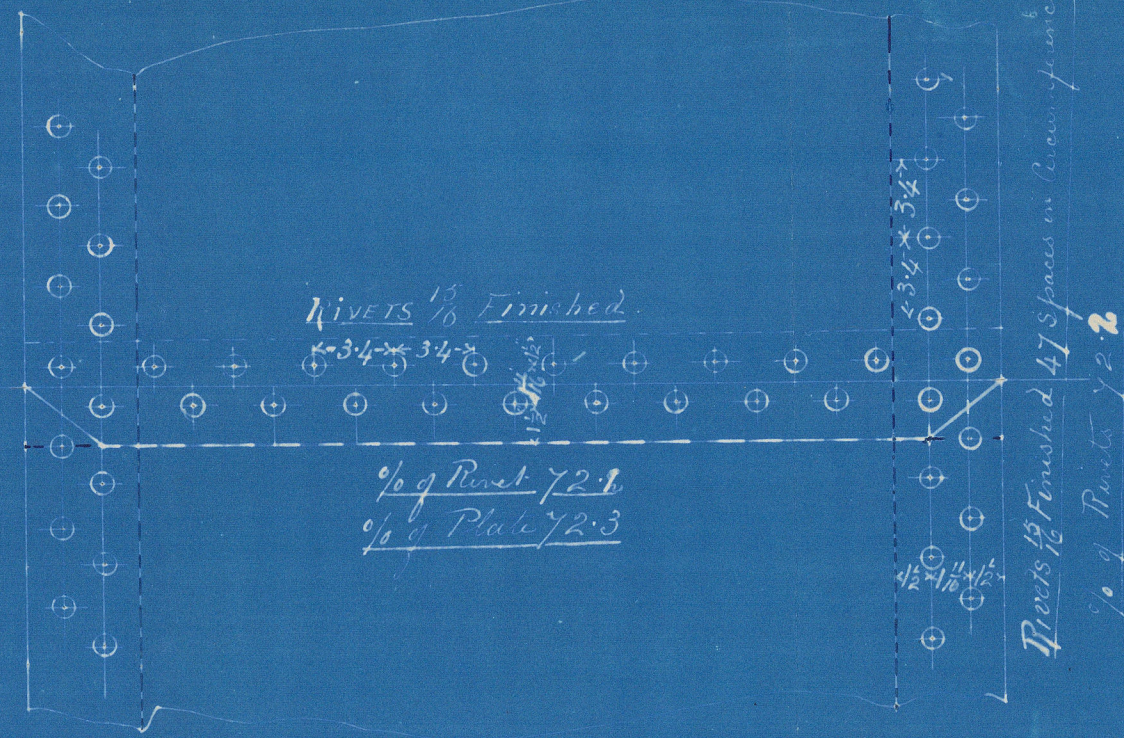

Scale 1 1/2" = 1 Foot

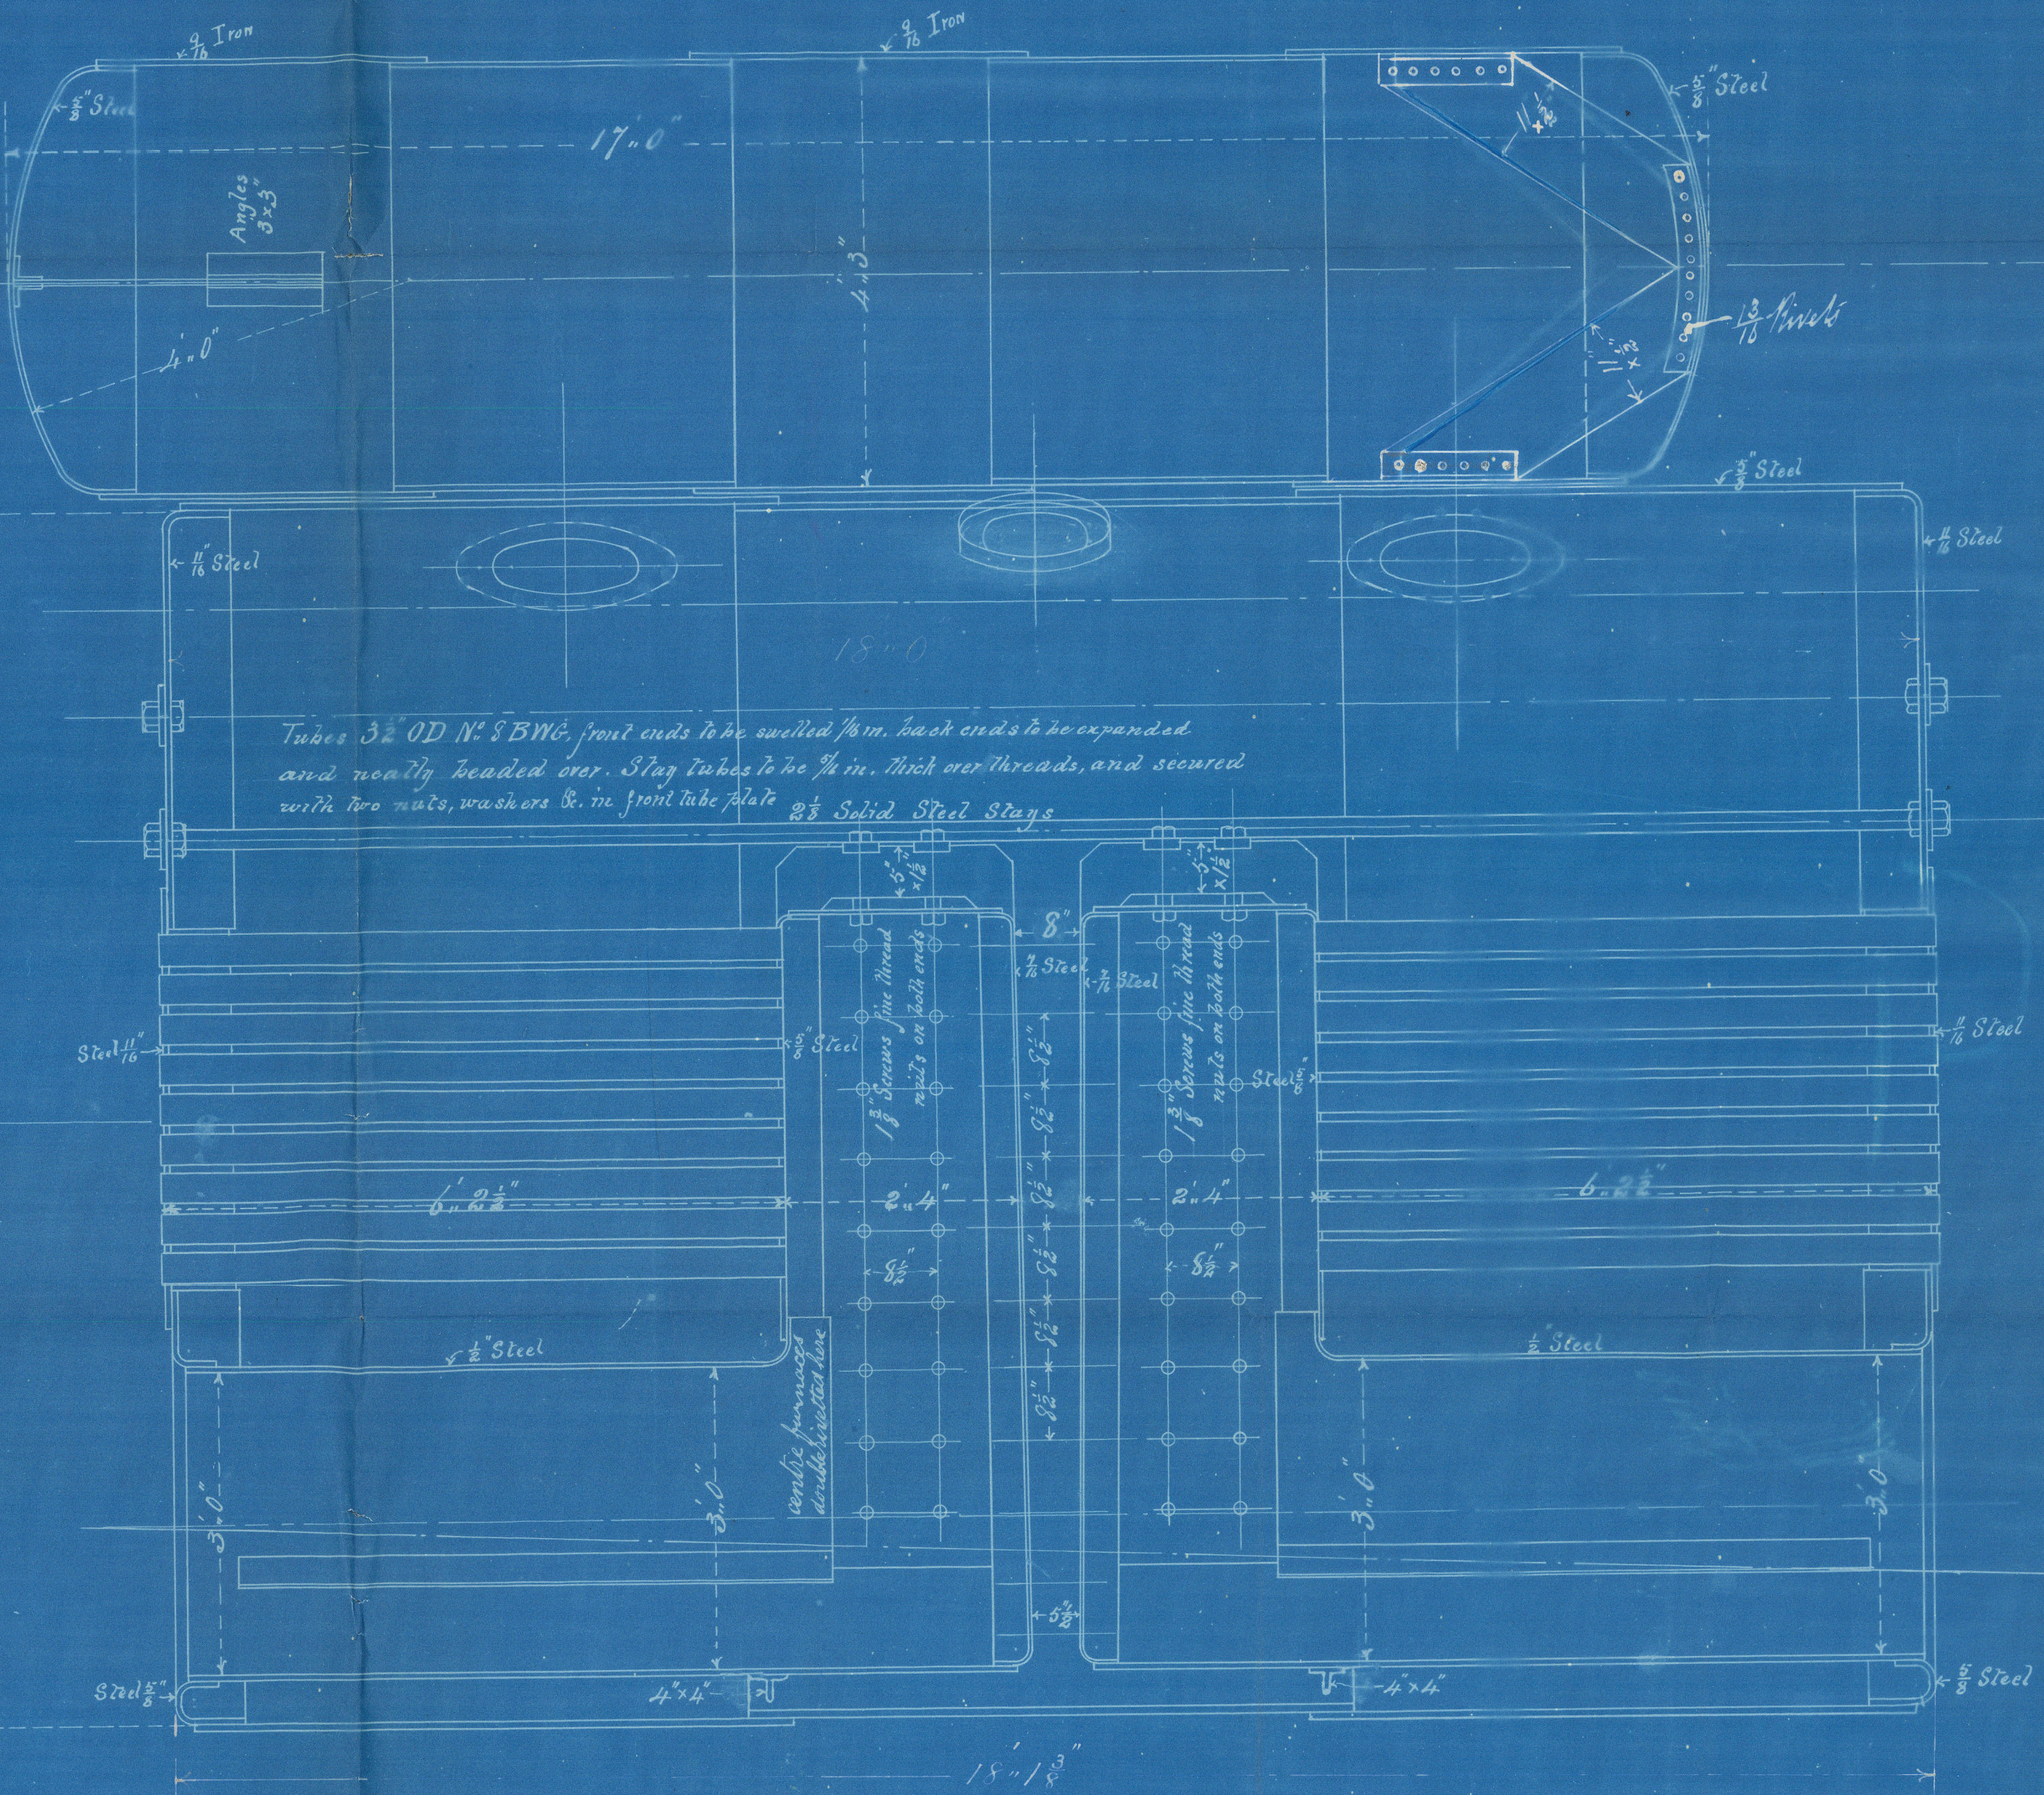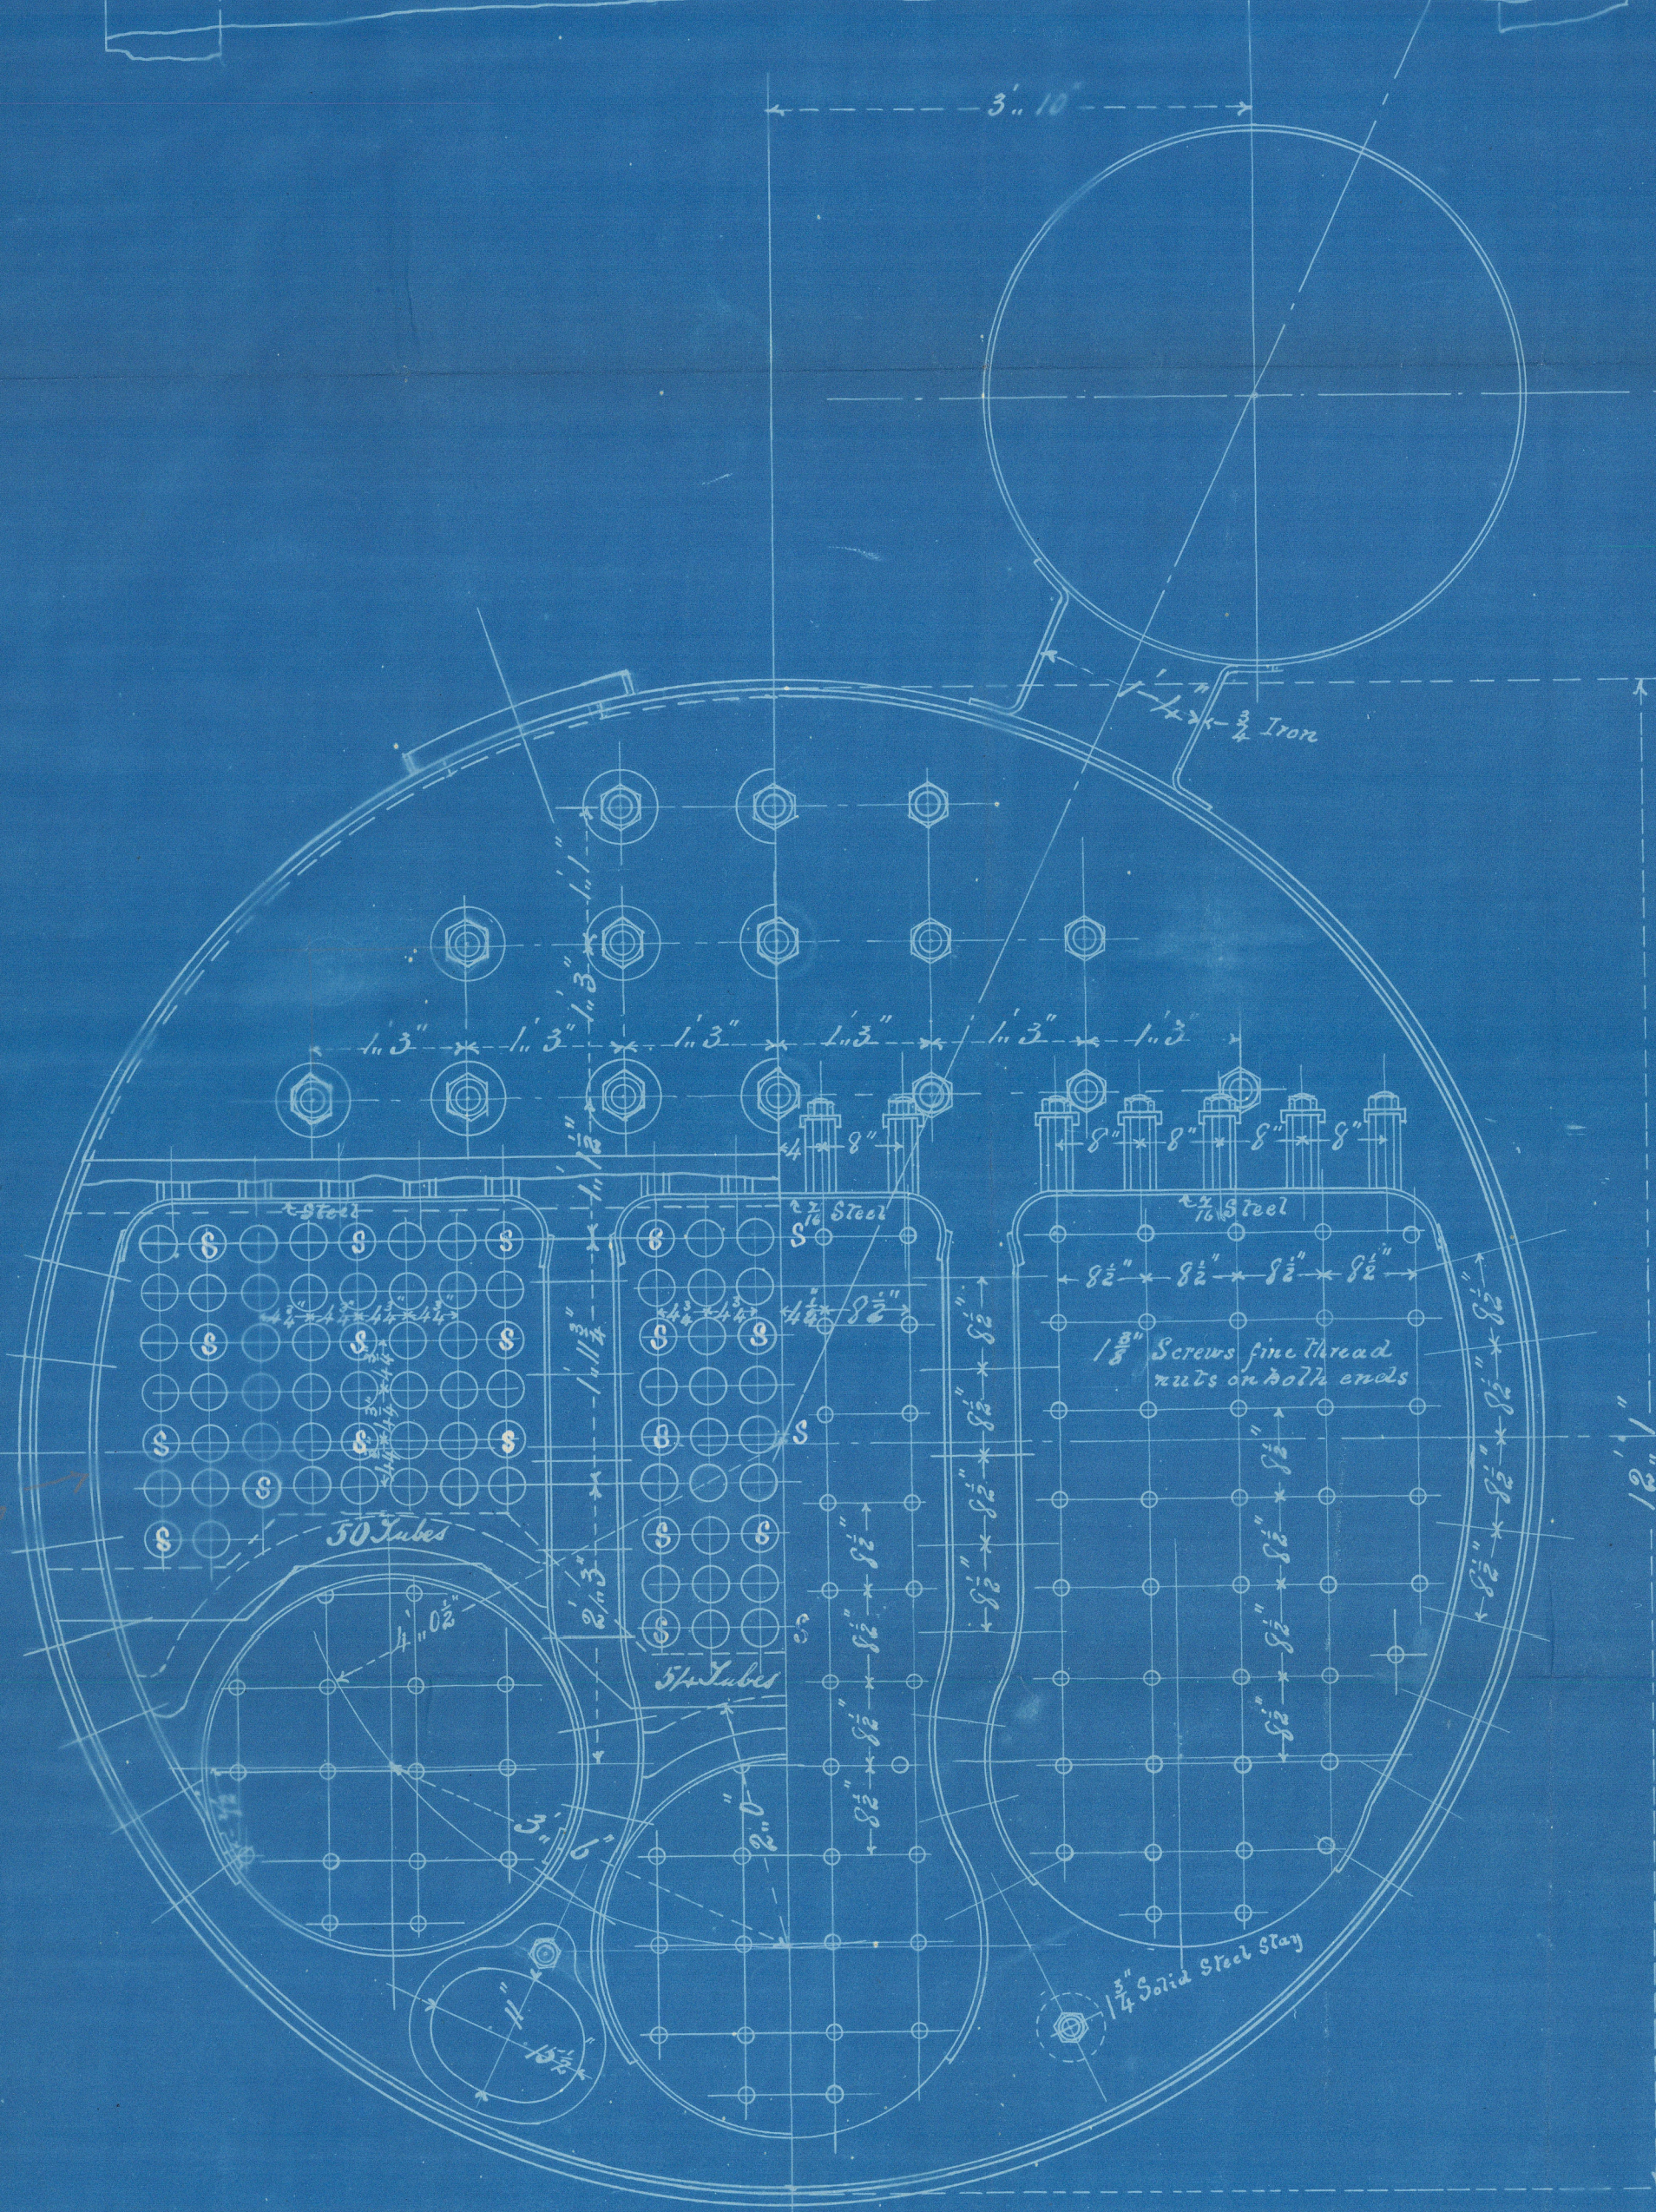

Working Pressure = 25 lbs per sq. inch

STEEL BOILER
S. S. "GLENLYON"

SCALE 3/4" INCH TO ONE FOOT

LONDON & GLASGOW
ENGINEERING & IRON SHIP BUILDING CO.
(LIMITED)
GLASGOW & COVAN

© 2021 Lloyd's Register Foundation



O. O. Glenhyon.
Main Boiler.
London & Glasgow Co

GLS203-0139



© 2021.

Lloyd's Register
Foundation