
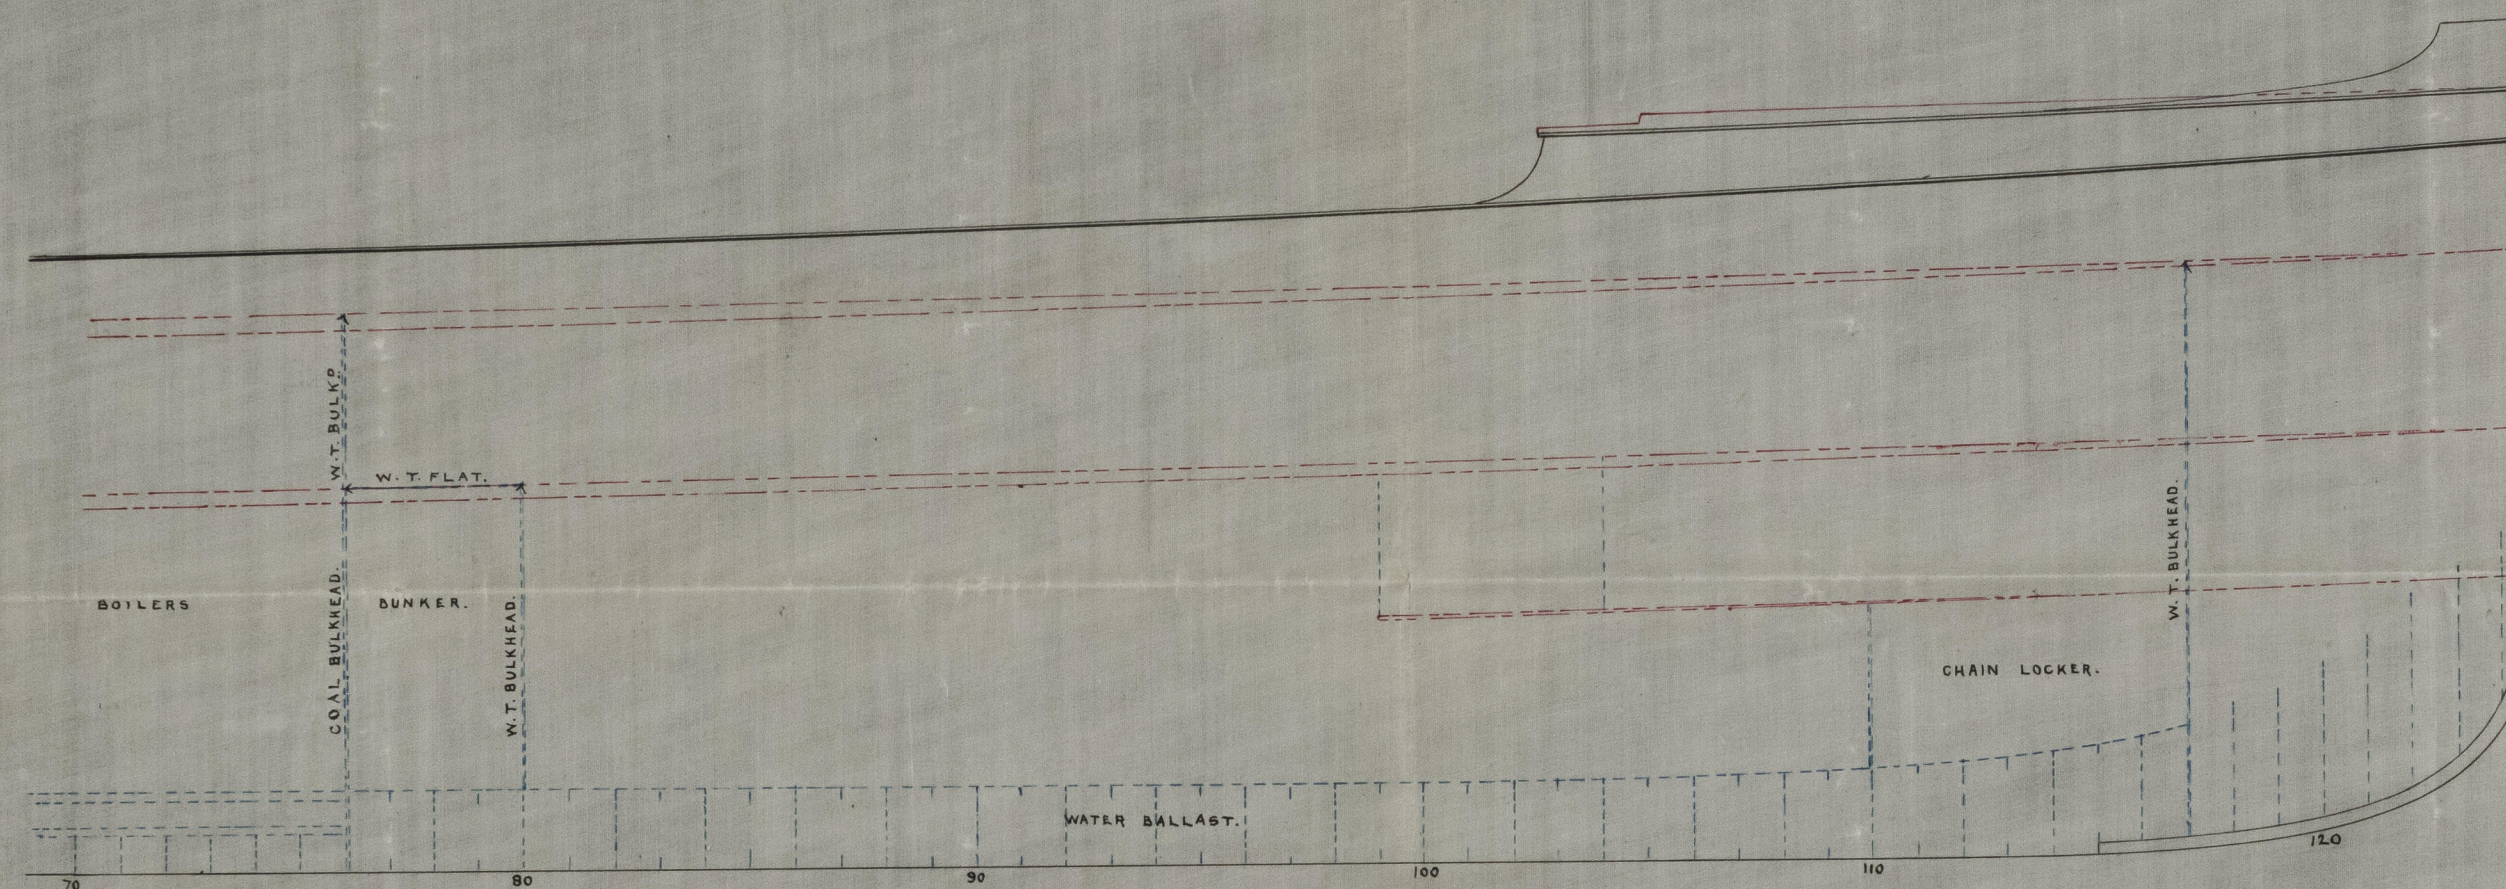


POSITION OF PEAK BULK<sup>HD</sup>

*S. S. "Barcoo" Glasgow Report No 4142.* - S. S. No 305.

SCALE  $\frac{1}{8}$ " = 1 FT.

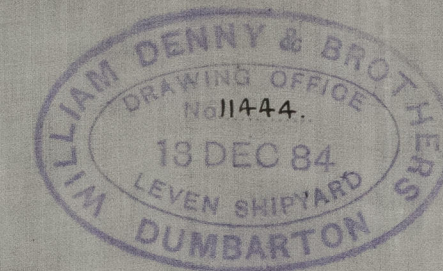

© 2021  
Lloyd's Register  
Foundation

G15203-0142