

S. S. "Barcoo" Glasgow Report No. 4142.

25




Lt. H. G. S.
27. 2. 86.

RIGGING PLAN

S. S. No. 305

250 x 36 x 24


SCALE $\frac{1}{2}$ " = ONE FT.

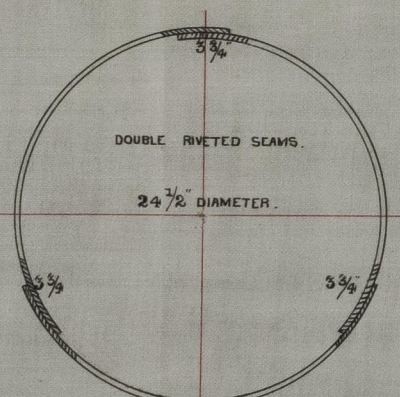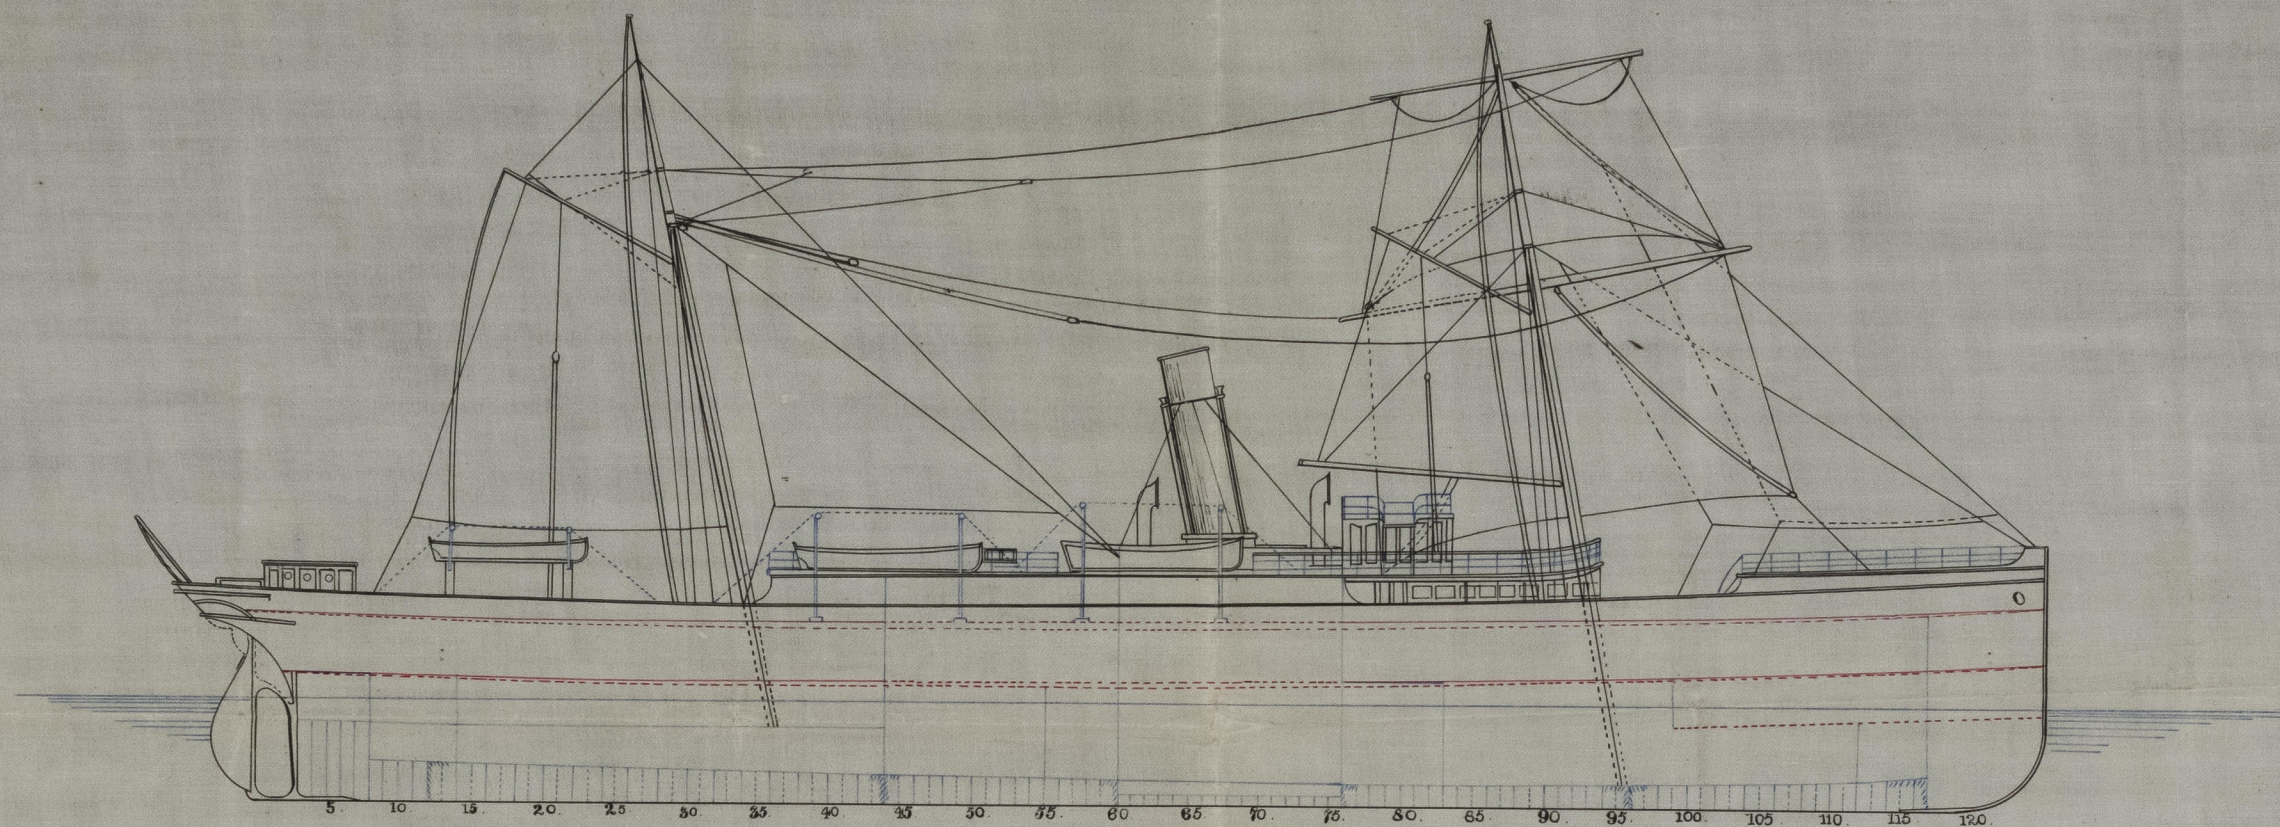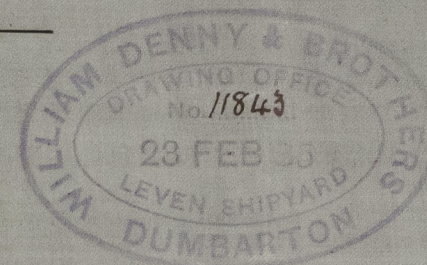

SECTION OF FOREMAST AT PARTNERS.

DIMENSIONS OF MASTS (STEEL)			
NAME	LENGTH	DIAMETER	THICKNESS
FOREMAST HOUSED	28.0	HEEL 18"	$\frac{9}{32}$ "
DECK TO HOUNDS	55.0	PARTNERS 23 1/2"	$\frac{11}{16}$ "
FORE TOPMAST	25.6	HOUNDS 19" HEAD 3 1/2"	HOUNDS $\frac{7}{32}$ " HEAD $\frac{1}{8}$ "
MAINMAST HOUSED	18.6	HEEL 16"	$\frac{9}{32}$ "
DECK TO HOUNDS	57.6	PARTNERS 21"	$\frac{11}{16}$ "
MAIN TOPMAST	24.0	HOUNDS 17" HEAD 5 1/2"	HOUNDS $\frac{9}{32}$ " HEAD $\frac{1}{8}$ "

NOTE:— MASTS DOUBLED IN WAY OF PARTNERS.
EDGE LAPS DOUBLE RIVETED.
DOUBLE RIVETED BUTTSTRAPS BELOW PARTNERS
TREBLE " " ABOVE "
PLATES ABOUT 10' 0" LONG.
BUTTSTRAPS $\frac{7}{16}$ " THICKER THAN THE PLATES THEY CONNECT.

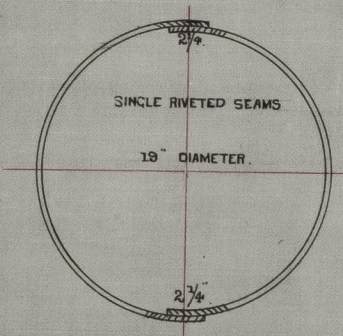

SECTION OF FORETOPMAST.

Lt. H. G. S.
27/2/85