


Ship "Lismore" Glasgow Report
 No. 4151.

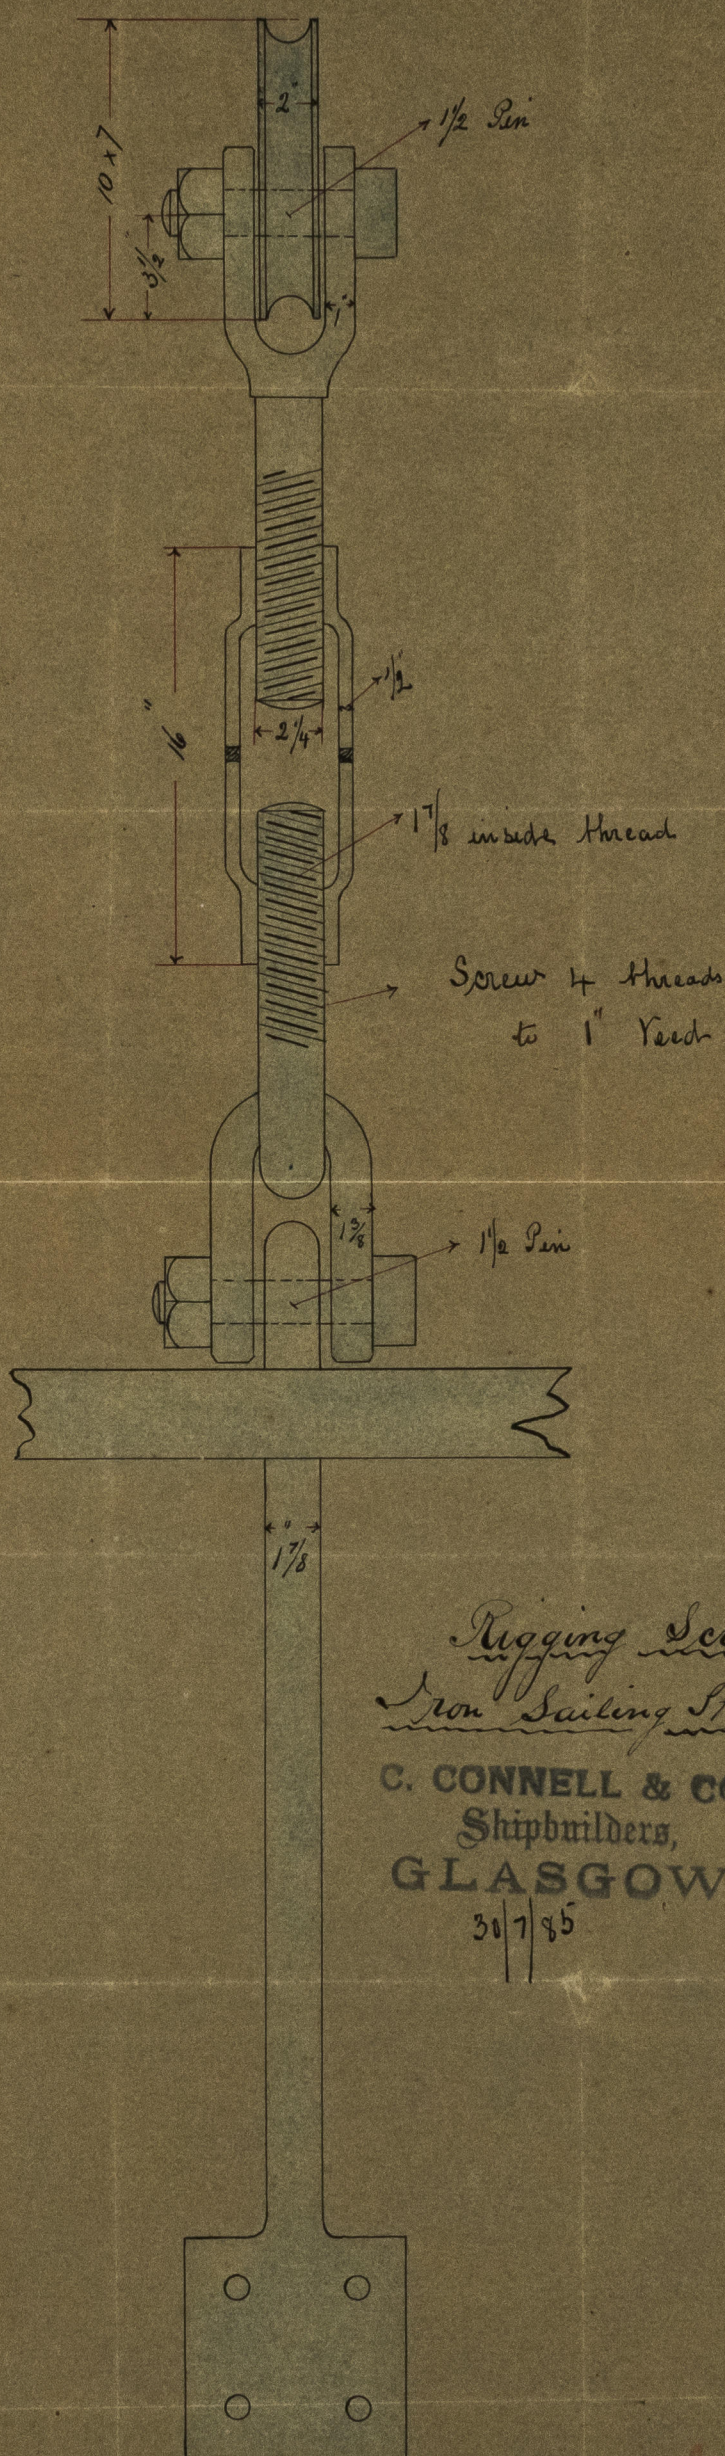

Rigging Screw
 Iron Sailing Ship No. 143

C. CONNELL & CO.,
 Shipbuilders,
 GLASGOW.

30/7/85



© 2021
 Lloyd's Register
 Foundation

GLS203-0148