
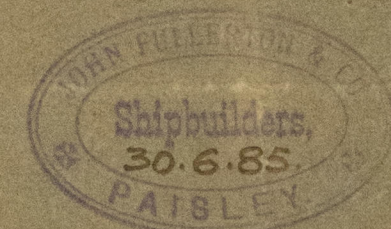
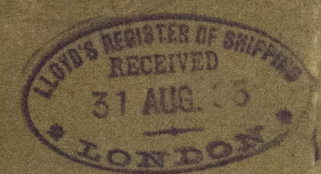
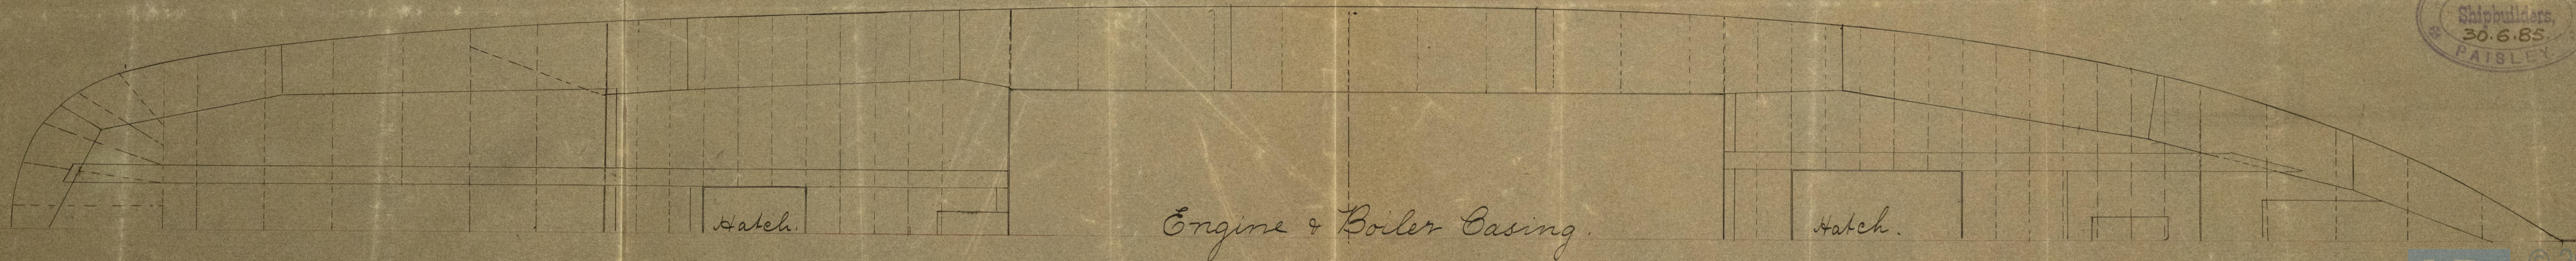


— Profile and Deck plan of S.S. No 71. —
 — embodying pumping arrangement. —

S.S. "Quebracho" Glasgow Report No 4152.

— Scale $\frac{1}{4}$ " = one foot. —

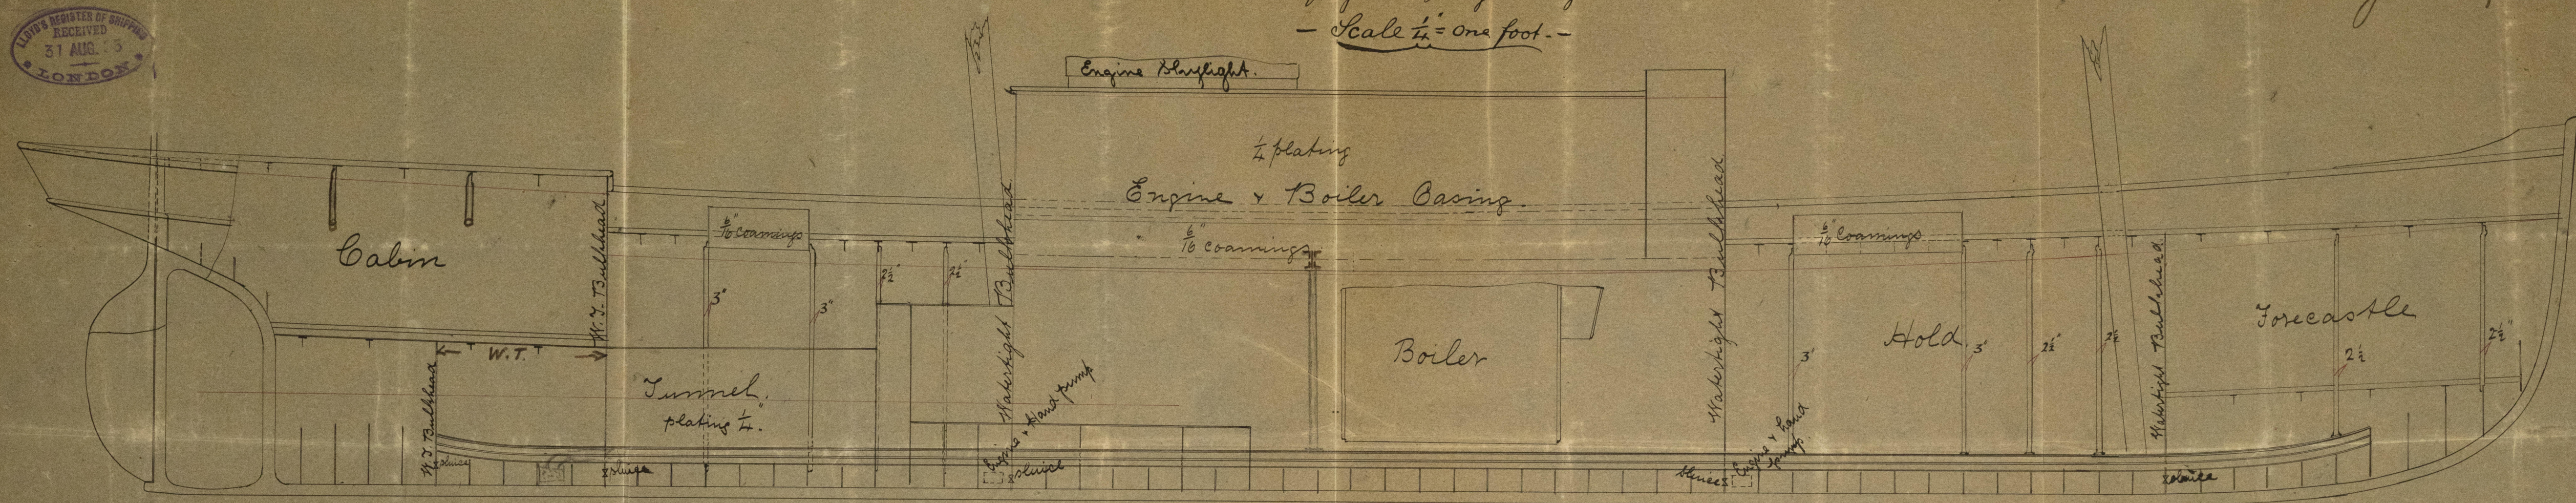

© 2021
 Lloyd's Register
 Foundation

GLS203-0153