




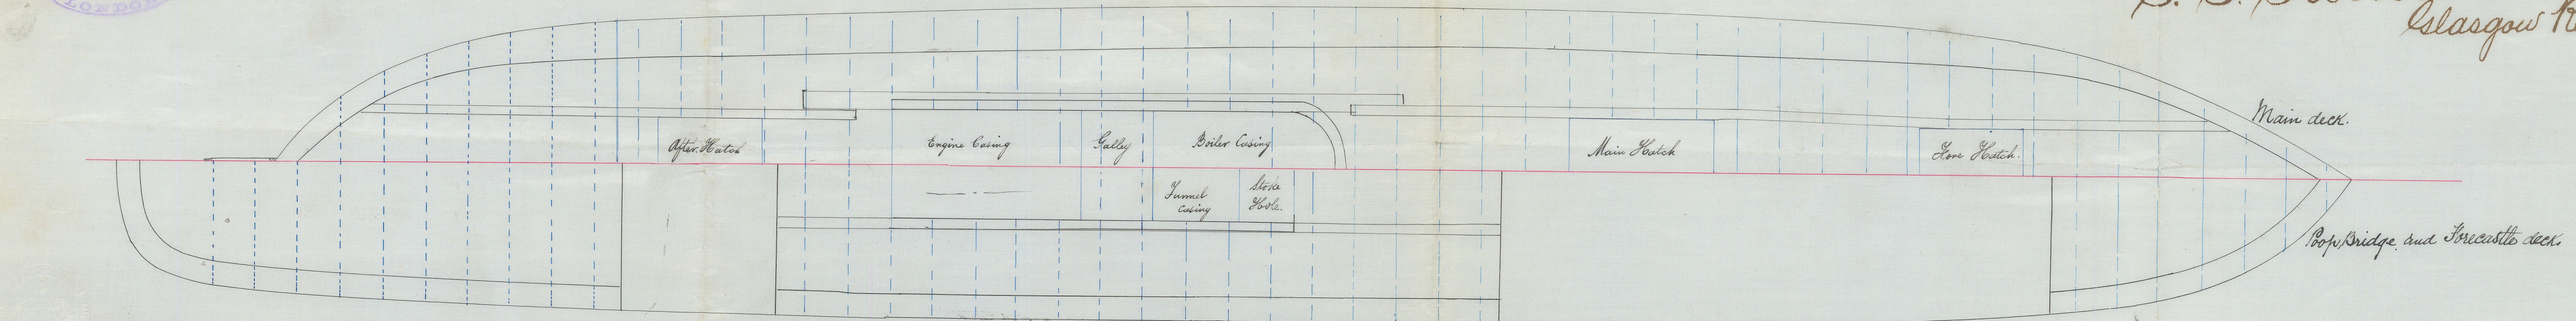

S. S. "Saltees"  
Glasgow Report No 414.

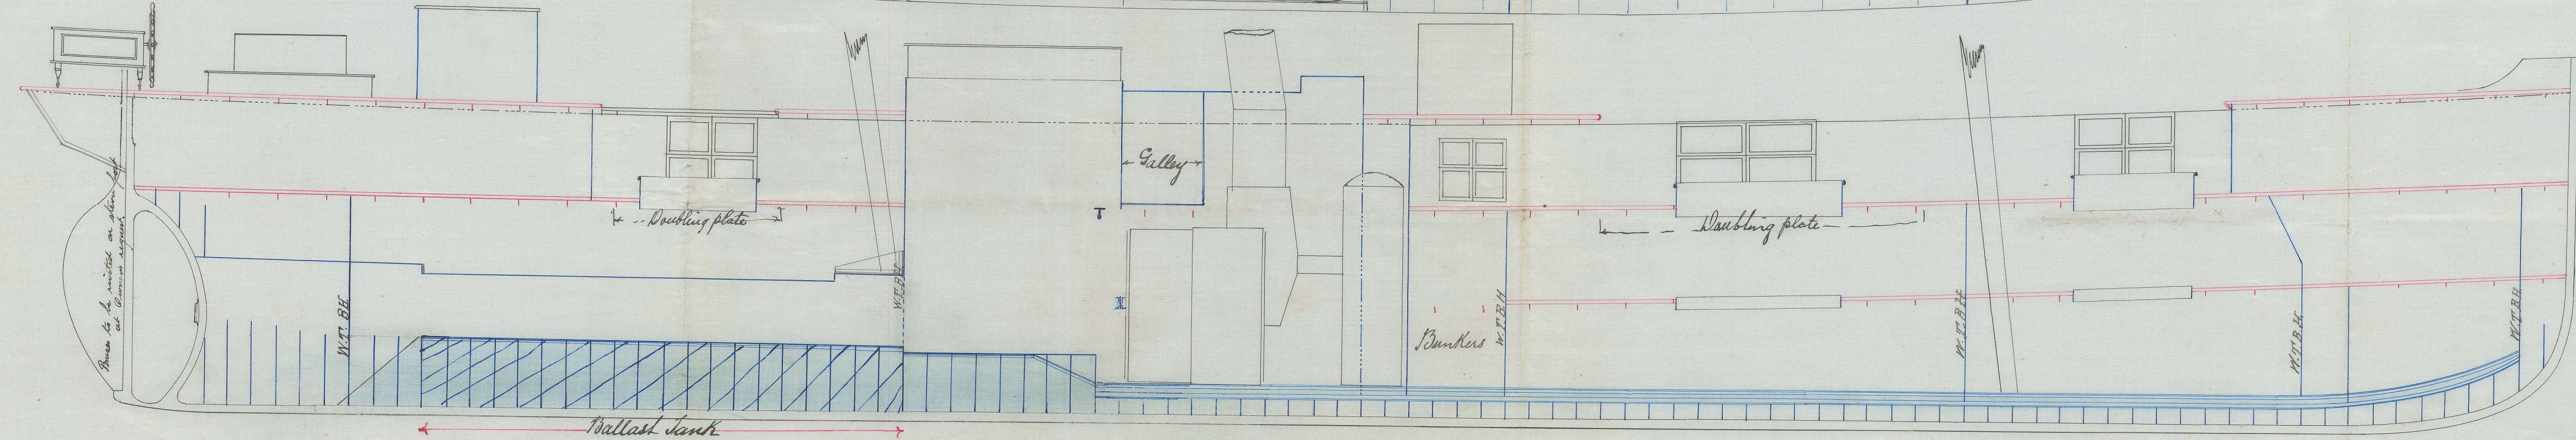

44.86.

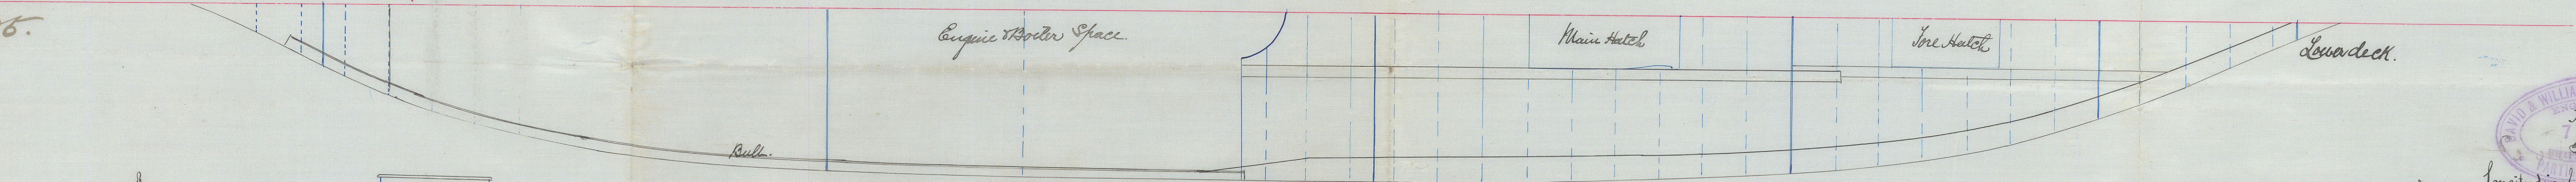

Longitudinal Section & Deck Plans.  
S.S. No 322.  
Scale 1/8" = One foot.  
Dimensions 185 x 27'9" x 14'10"

GLS203-0176