

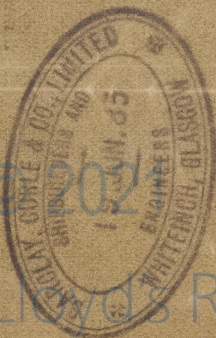


Ship "Armida" Glasgow Report No 4186.
Rigging Screws of Ships No 336 & 337.

Scale 1" = One Foot.

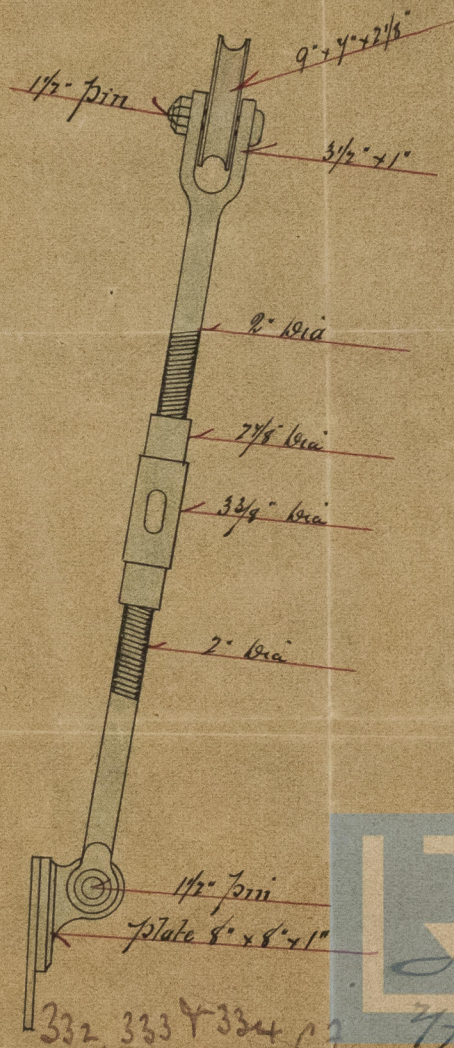

As app^d for 332, 333 & 334 C. 7.

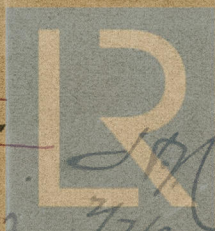

Lloyd's Register
 Foundation

GLS 204-0008