


2400  
dk to Glas: 17/11/85.

SCALE  $1/8" = \text{ONE FOOT.}$

# PROFILE

Pro M. Rapier & Luc  
Carr  
12. <sup>th</sup> June 1883-

S. S. "Mirror"  
Glasgow Report N<sup>o</sup> 4319. —

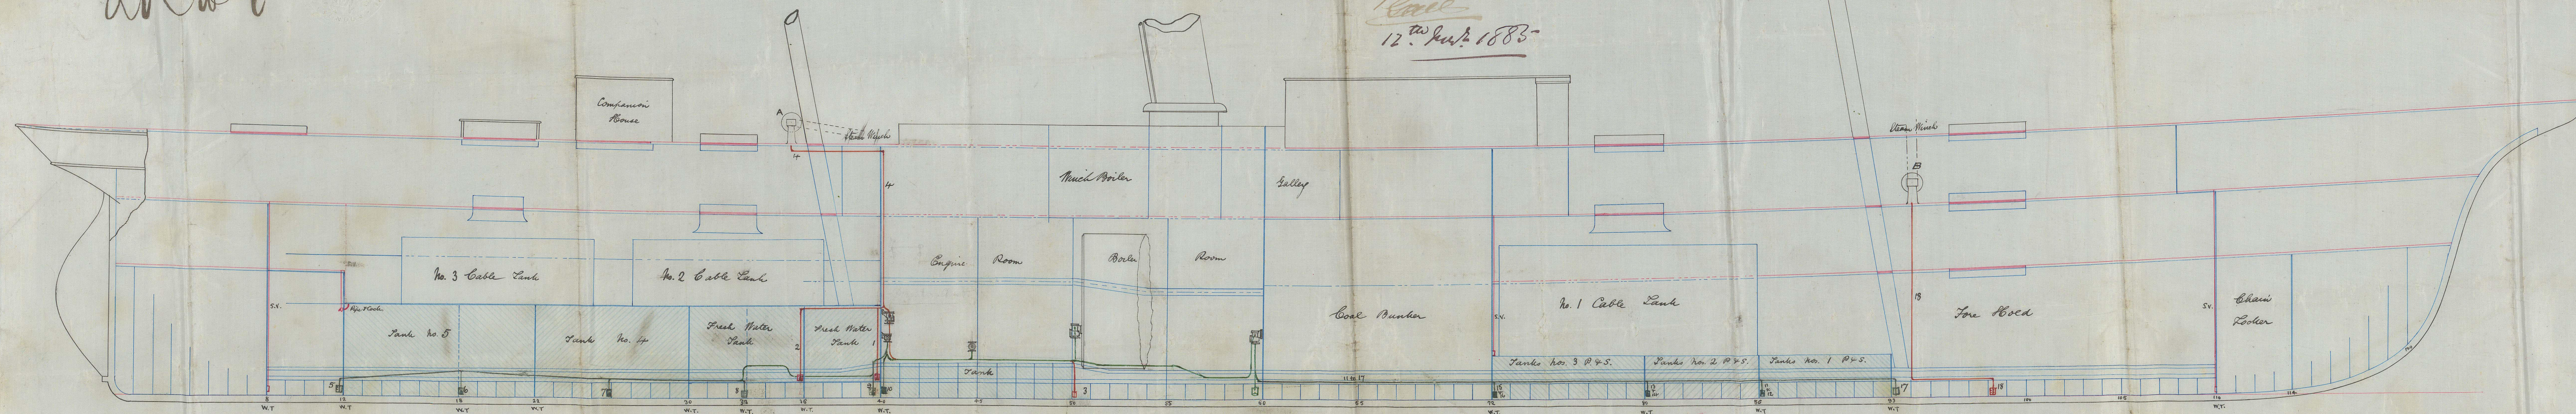

## SPAR DECK PLAN

A After Downtown Pump

- 1 Suction from Fresh Water Tank  
2     "     "     "     "  
3     "     "     "     "  
4 Pipe from Pump to Valve L. Box


8 Forward Dornton Pump.

18 Auction from Fore Hold

## HOLD PLAN

- 5 Lecture from after Pont  
6 2<sup>o</sup> After Lunch. ho 5  
7 2<sup>o</sup> do ho 4  
8 2<sup>o</sup> Start Dinner  
9 2<sup>o</sup> Dess  
10 2<sup>o</sup> Engine Room Lunch  
11 2<sup>o</sup> Foreland Lunch  
12 2<sup>o</sup> do ho 1 Port  
13 2<sup>o</sup> do ho 2 Port  
14 2<sup>o</sup> do ho 2 Land  
15 2<sup>o</sup> do ho 3 Port  
16 2<sup>o</sup> do ho 3 Land  
17 2<sup>o</sup> Fore Food

S.V. *Sluice Valves*  
W.T. *Waterlight Portholes*

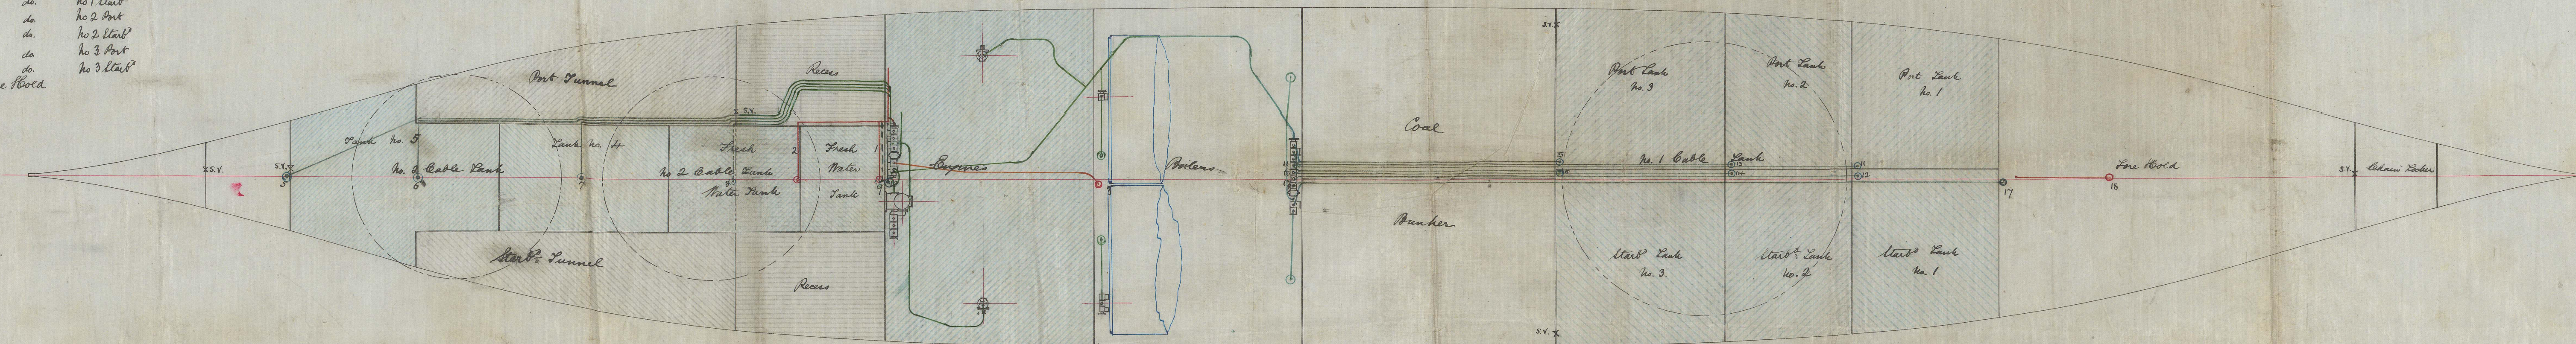

mm J. I.  
Feb. 13/11/85.