


—SCALE. 1 in = 1 FOOT.

Tube Surface	1368	Sq. Ft.
Other "	368	"
Total heating	1936	"
Grate Surface	38.5	"

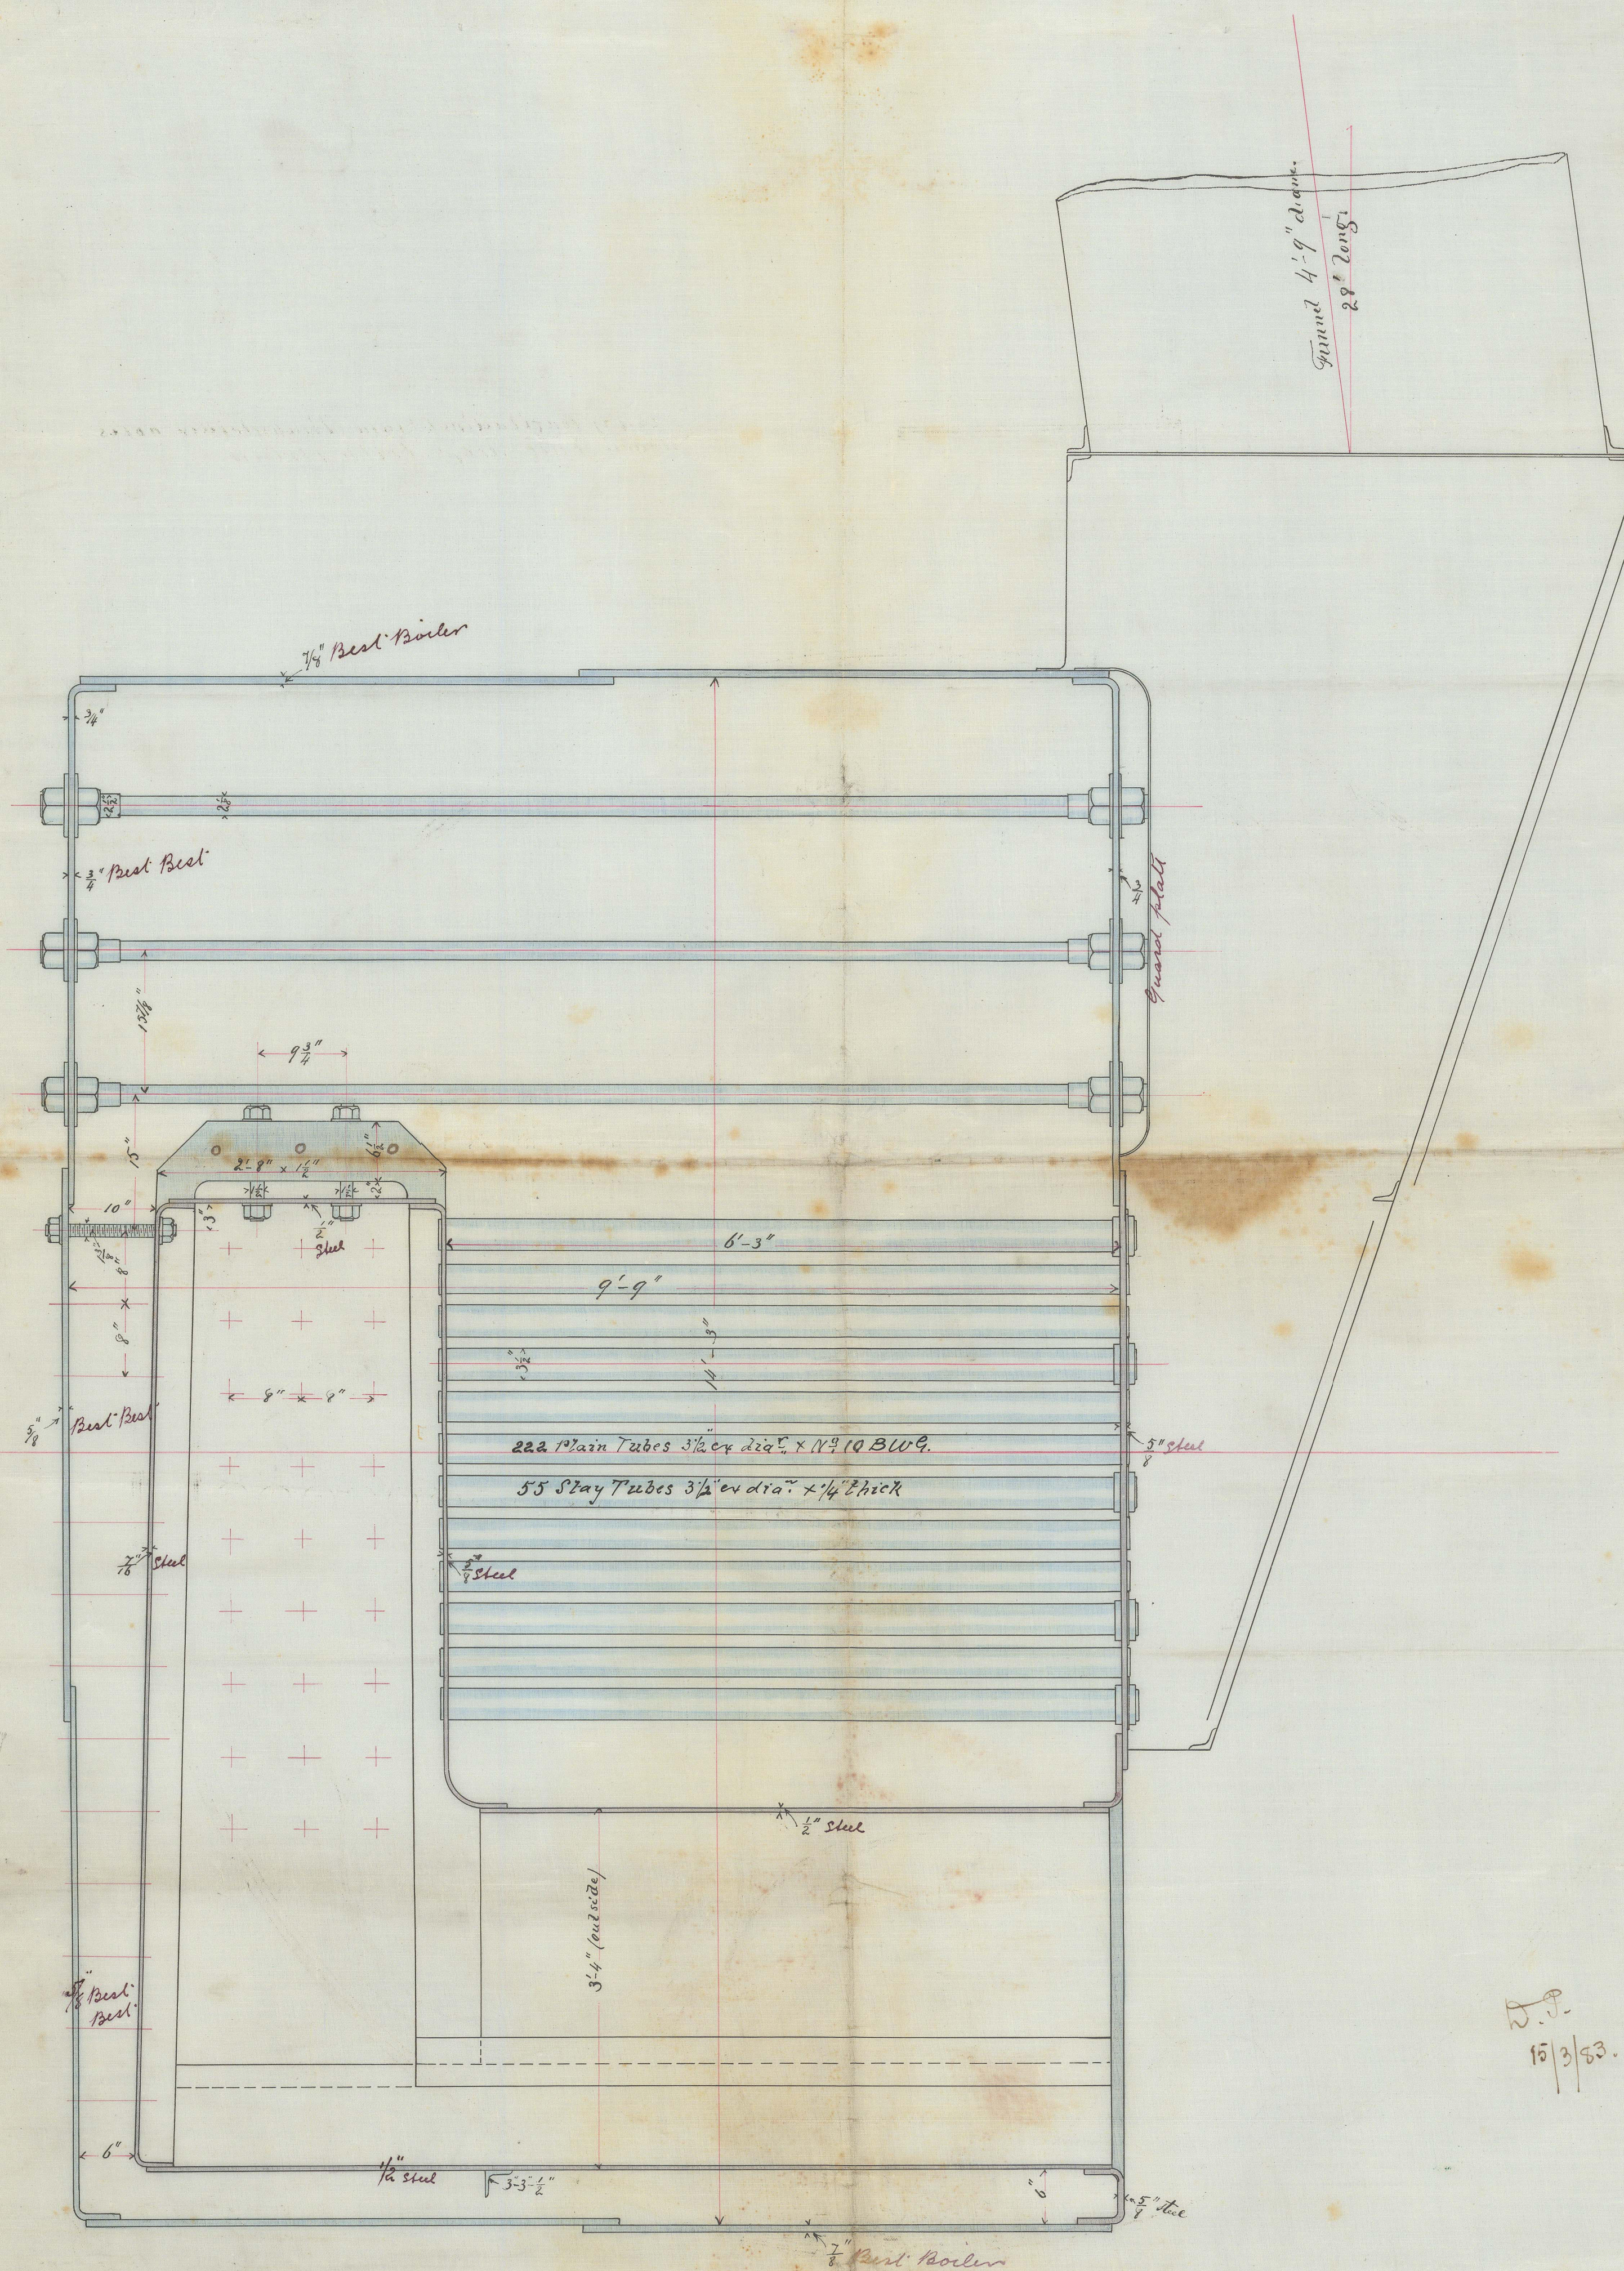

W.S.
15/3/83