




17/12/85

— PLAN SHOWING DIAGONALS & —
— AS COMPENSATION FOR HALF IRON DECK. —
— SAILING SHIP N° 343 —

Quap

Ship "County of Roxburgh"
Glasgow Report N° 4523-

— SCALE $\frac{1}{8}$ INCH TO A FOOT —

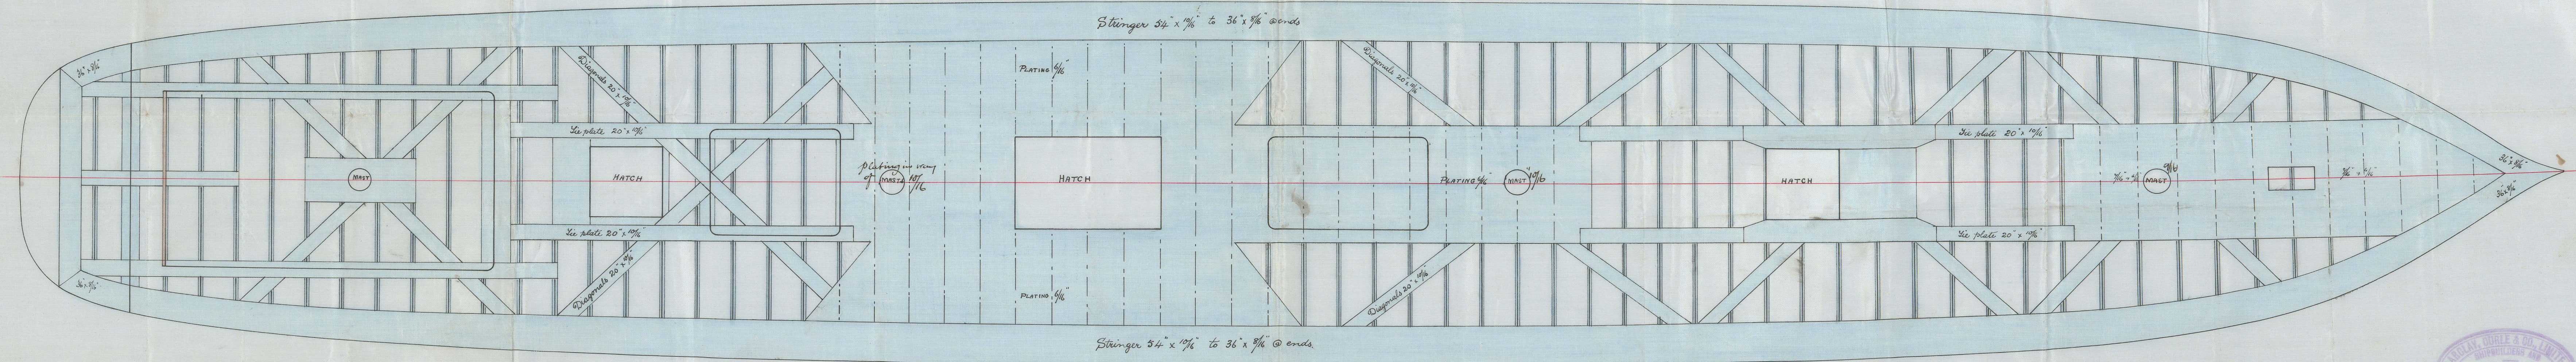

J.H.

17/12/85



Glasgow
16/12/85
C.F.

GLS204-0158