


12.8.86.

Middle Steamer "Venus" Glasgow Report No 7548.

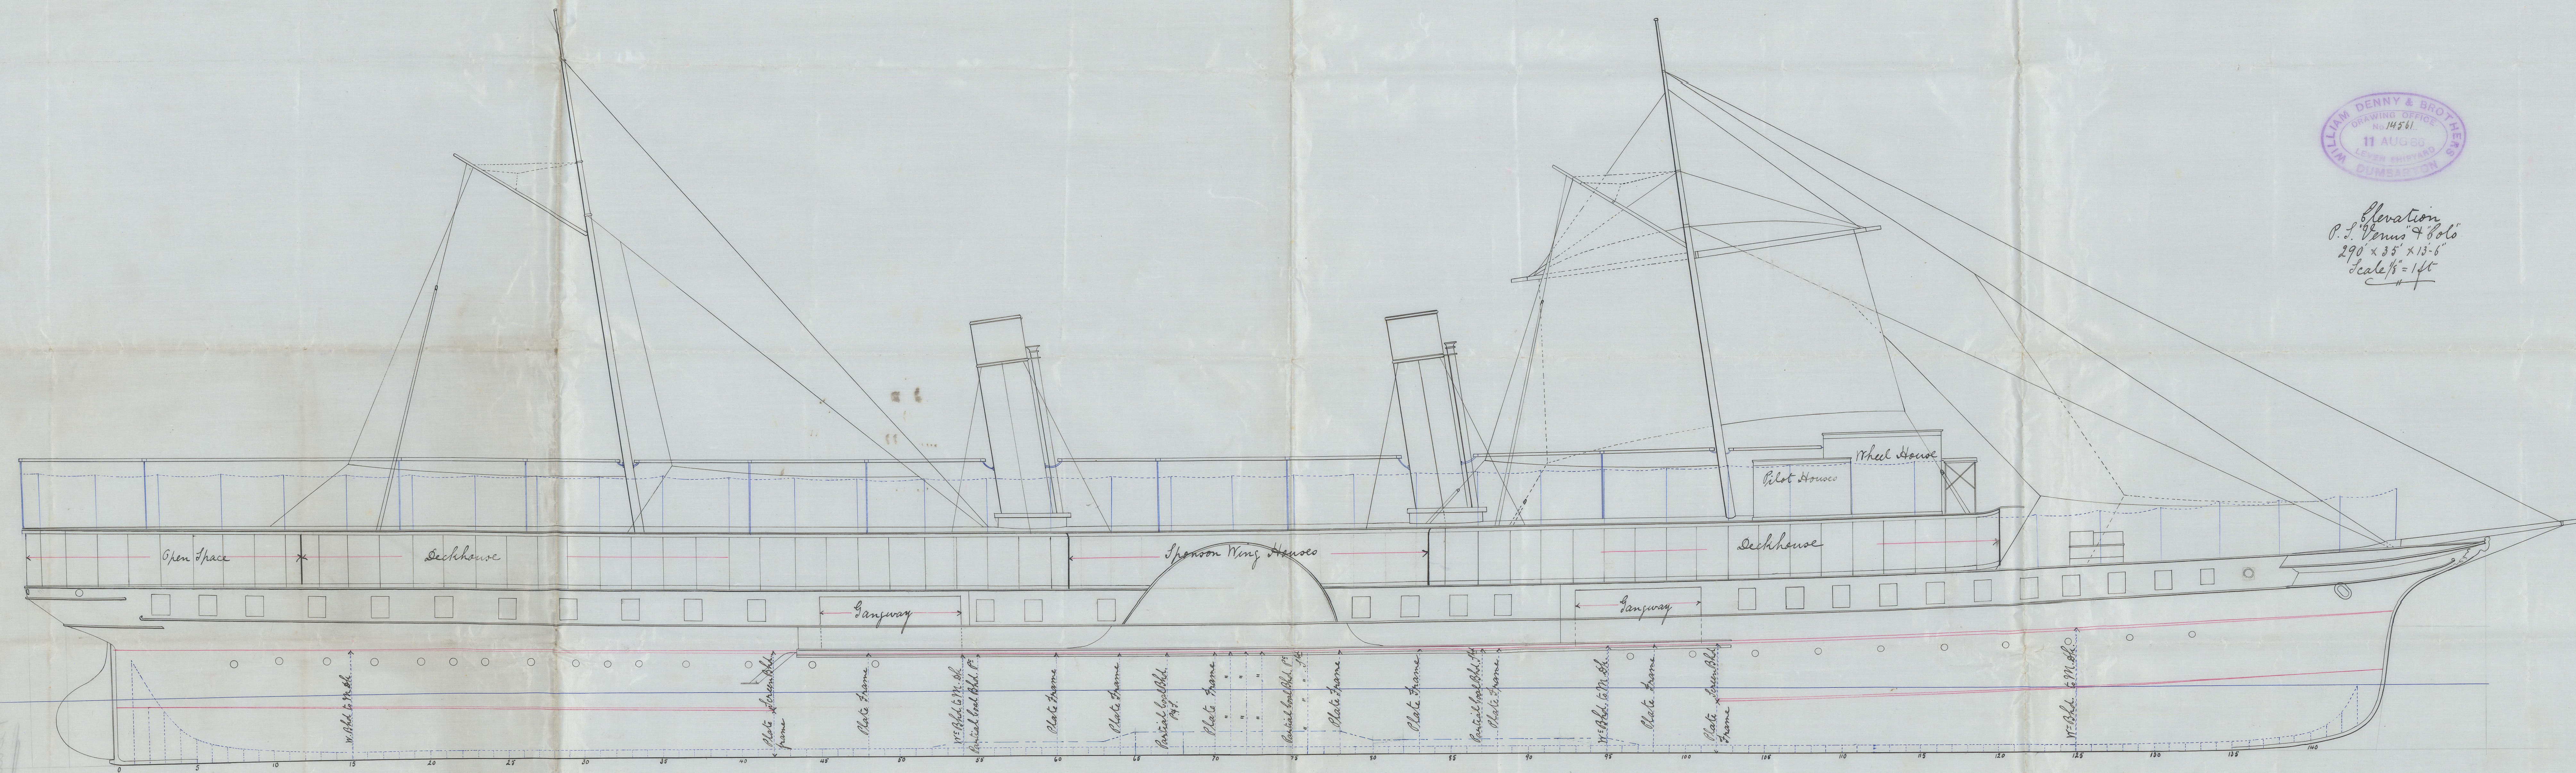

Elevation  
P.L. Venus & Solo  
290' x 35' x 13'-6"  
Scale 1/8" = 1 ft



W.D.B.  
12/8/86




Venus Glasgow Report No 4548.-



S. S. S.



Elevation  
O. S. Venus & Solo  
290' x 35' x 13.5'  
Scale 1/4" = 1 ft

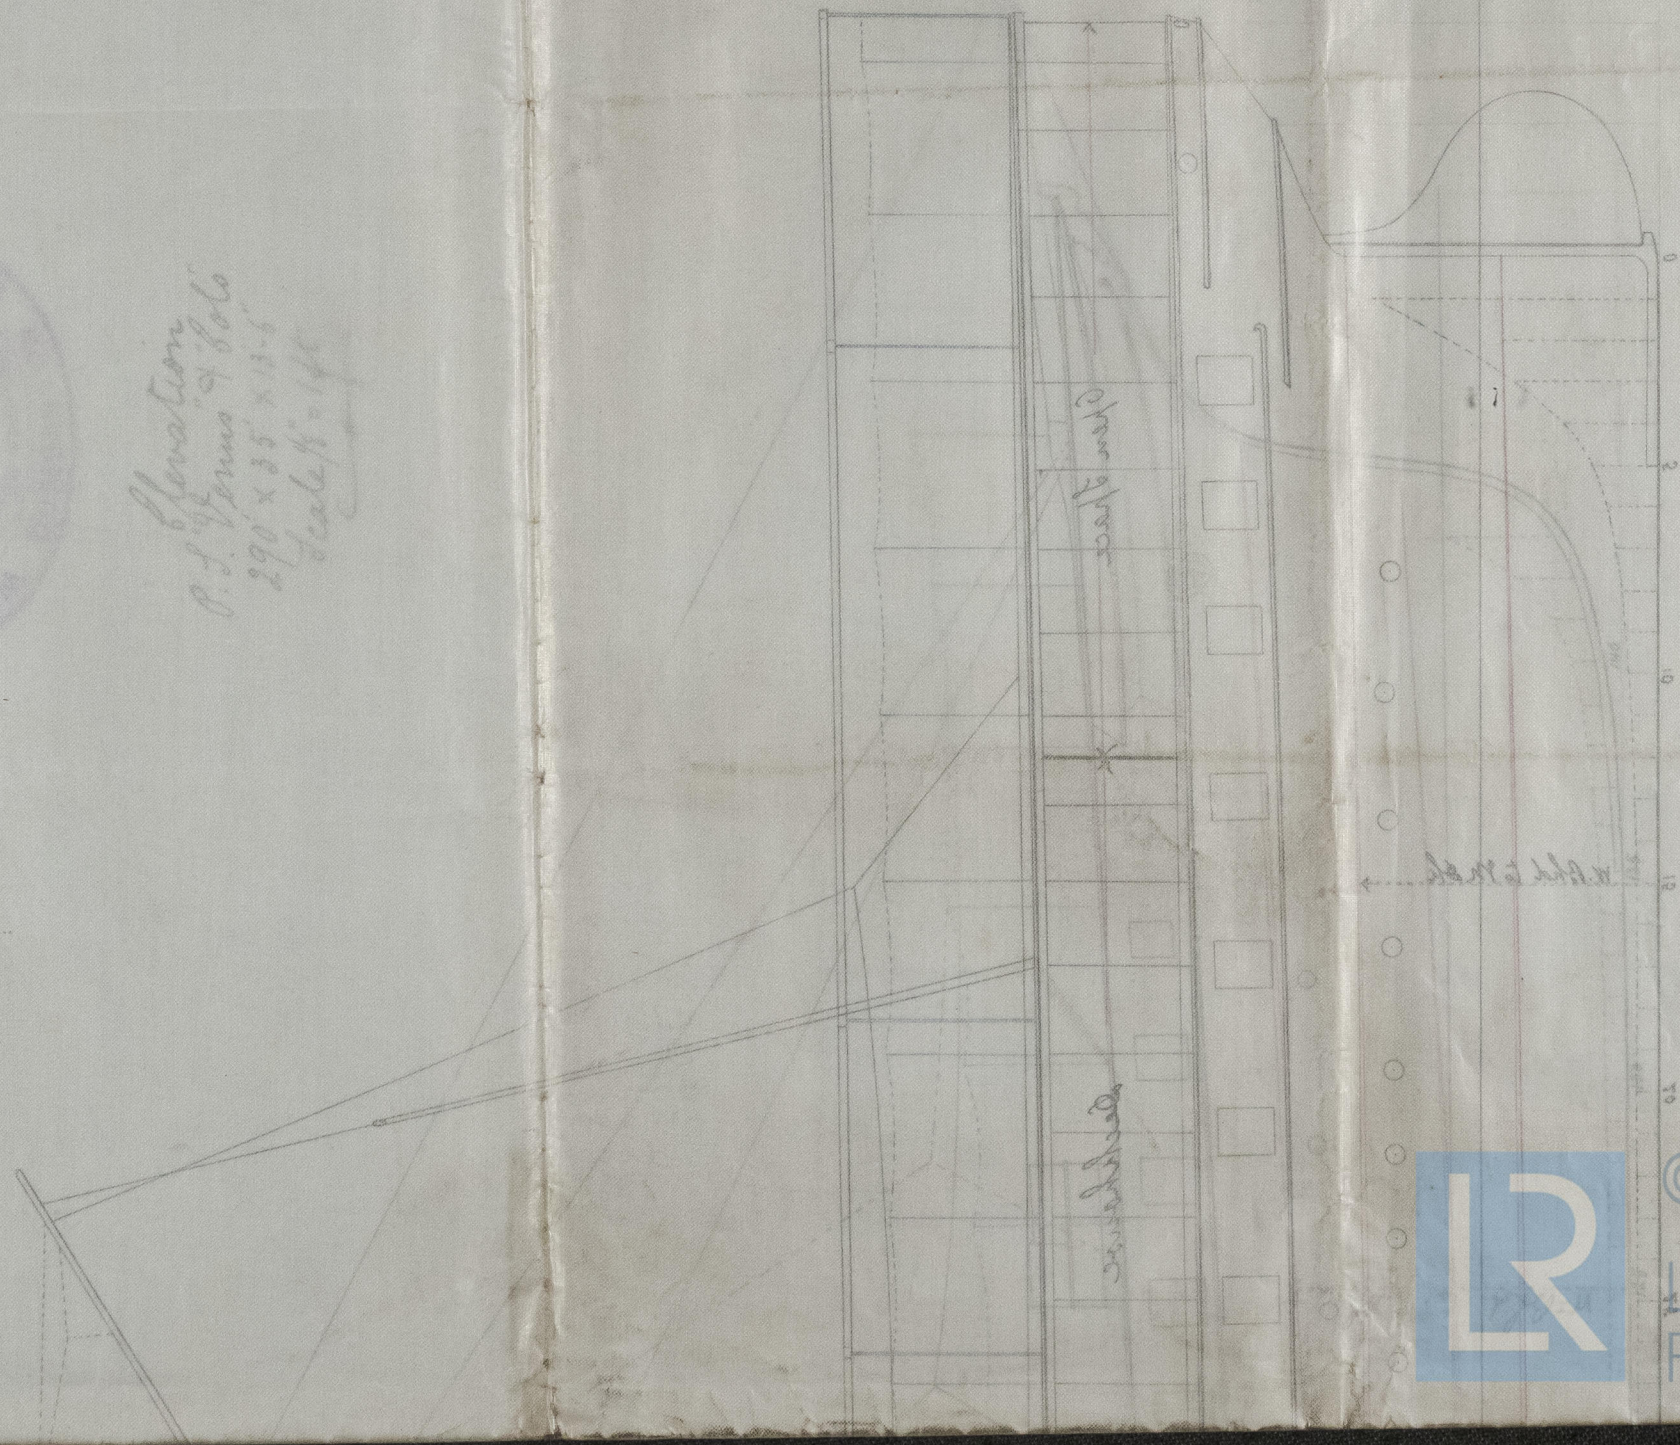

Venus

D. S. S.  
1/4" = 1 ft

GLS 105-0010



© 2021

Lloyd's Register  
Foundation