



Ship "Earl of Aberdeen" Glasgow Report No. 45-92

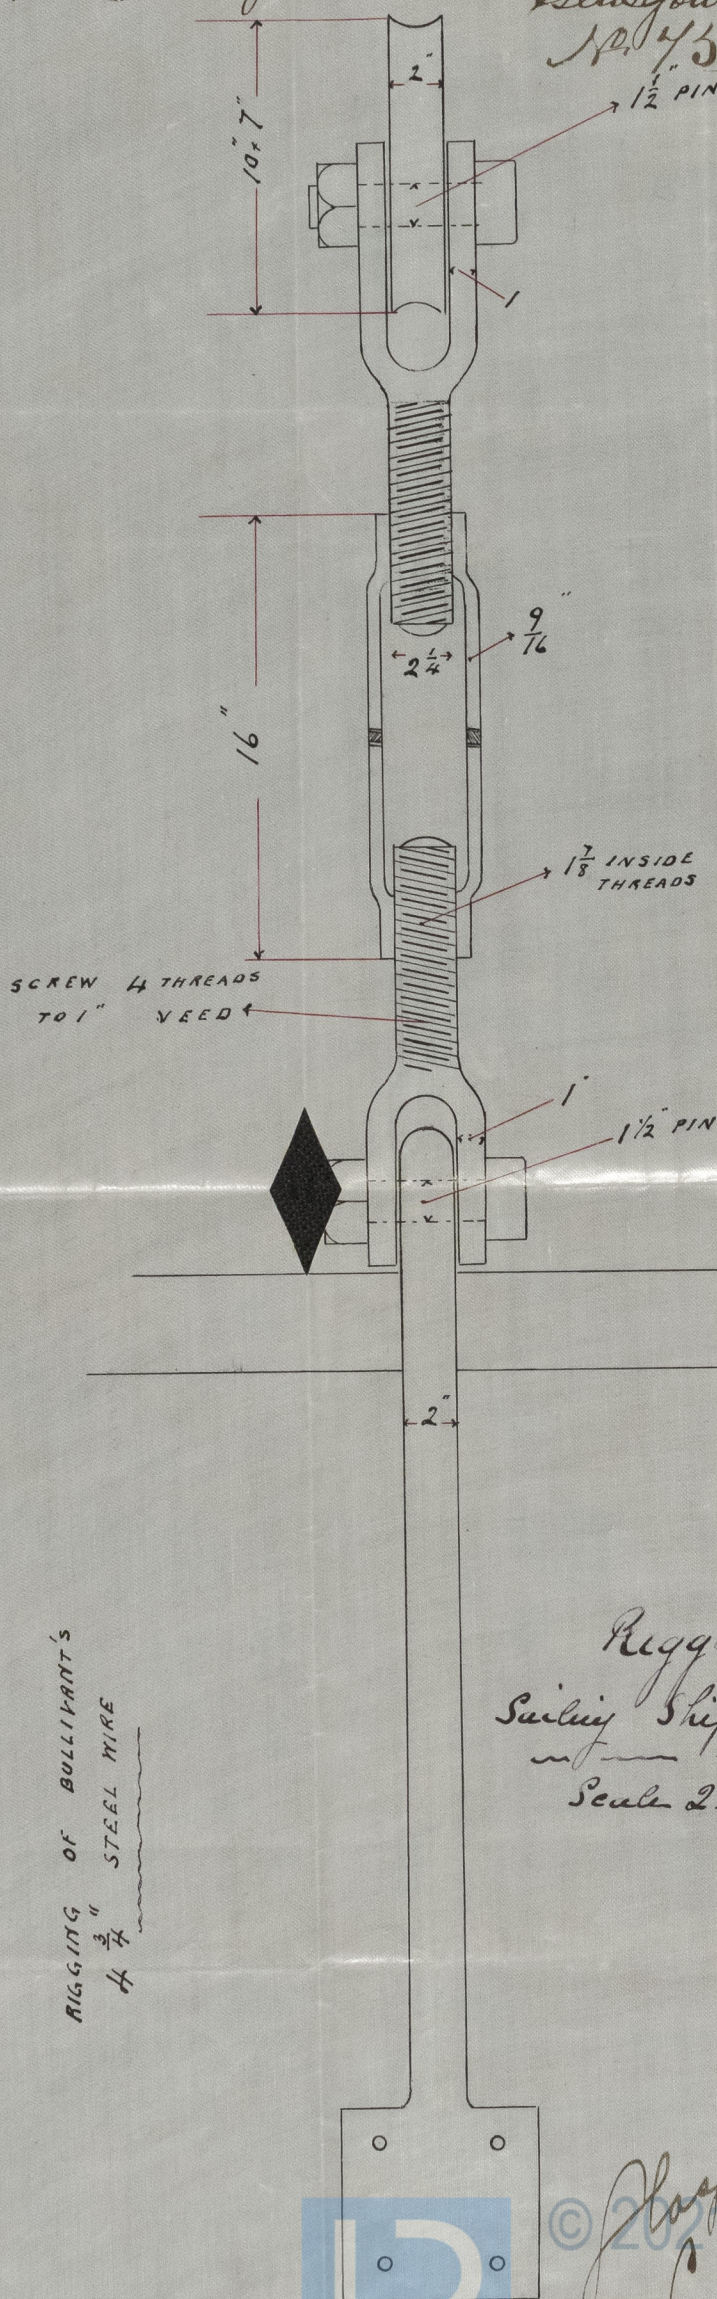

RIGGING OF BULLIVANT'S  
4 3/4" STEEL WIRE

Rigging Screws  
Sailing Ship No 145  
Scale 2 in per ft.

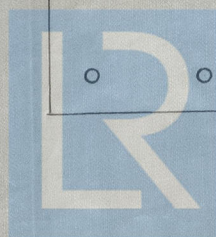

© 2021  
Lloyd's Register  
Foundation