

12/4/86.




MARINE BOILER N° 97.

SCALE 1 INCH = ONE FOOT

S. S. Wainui

Glasgow Report.

66%

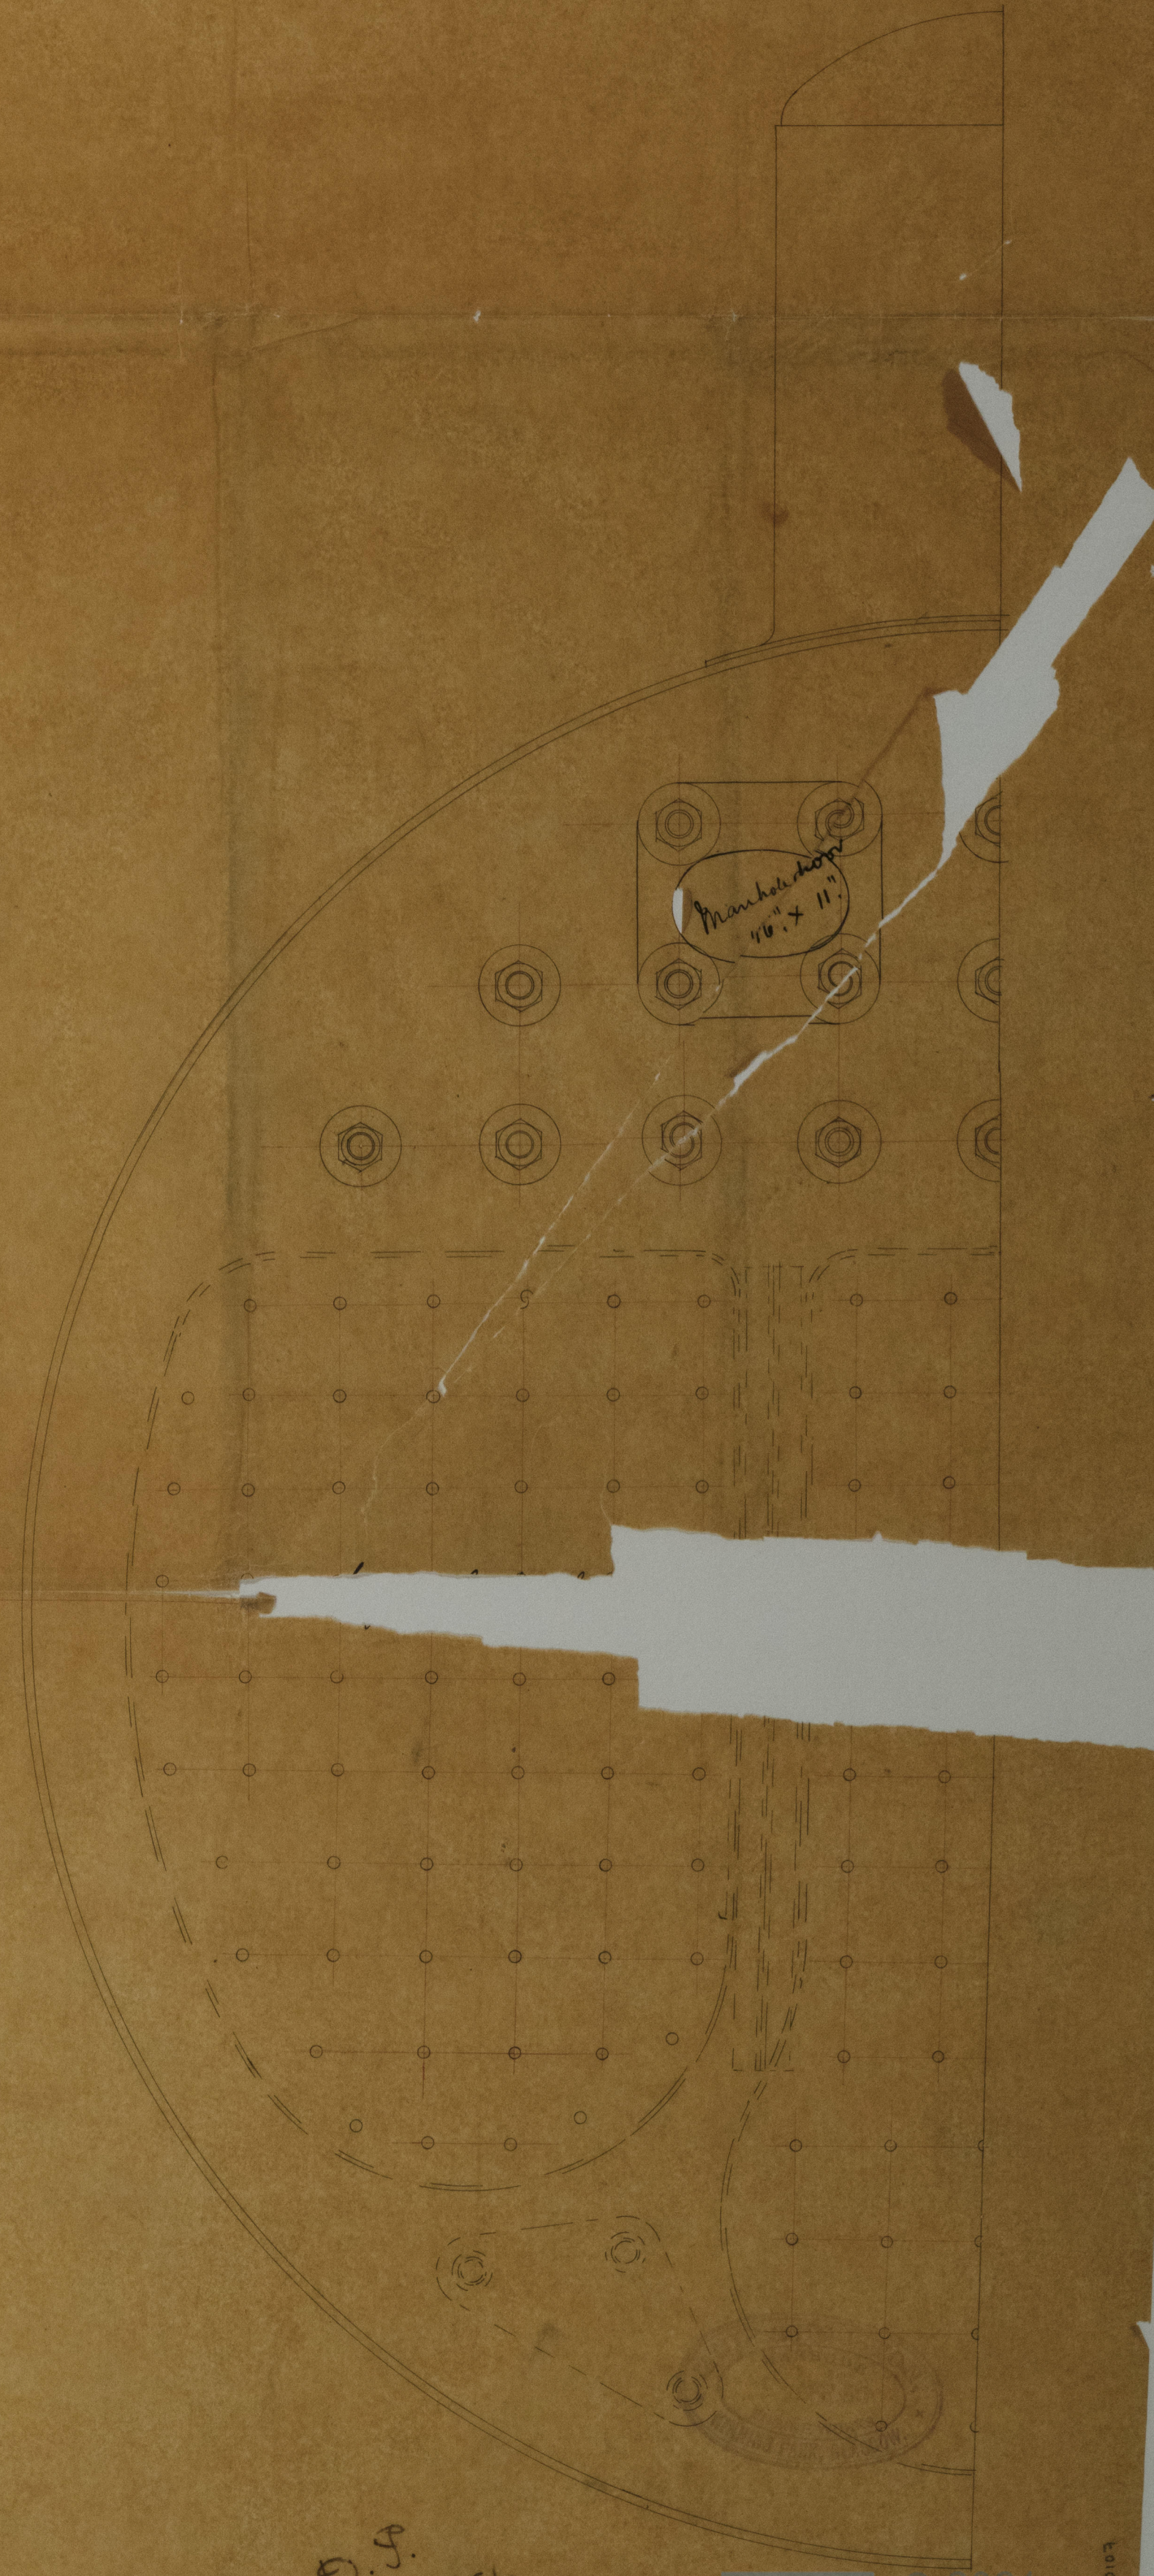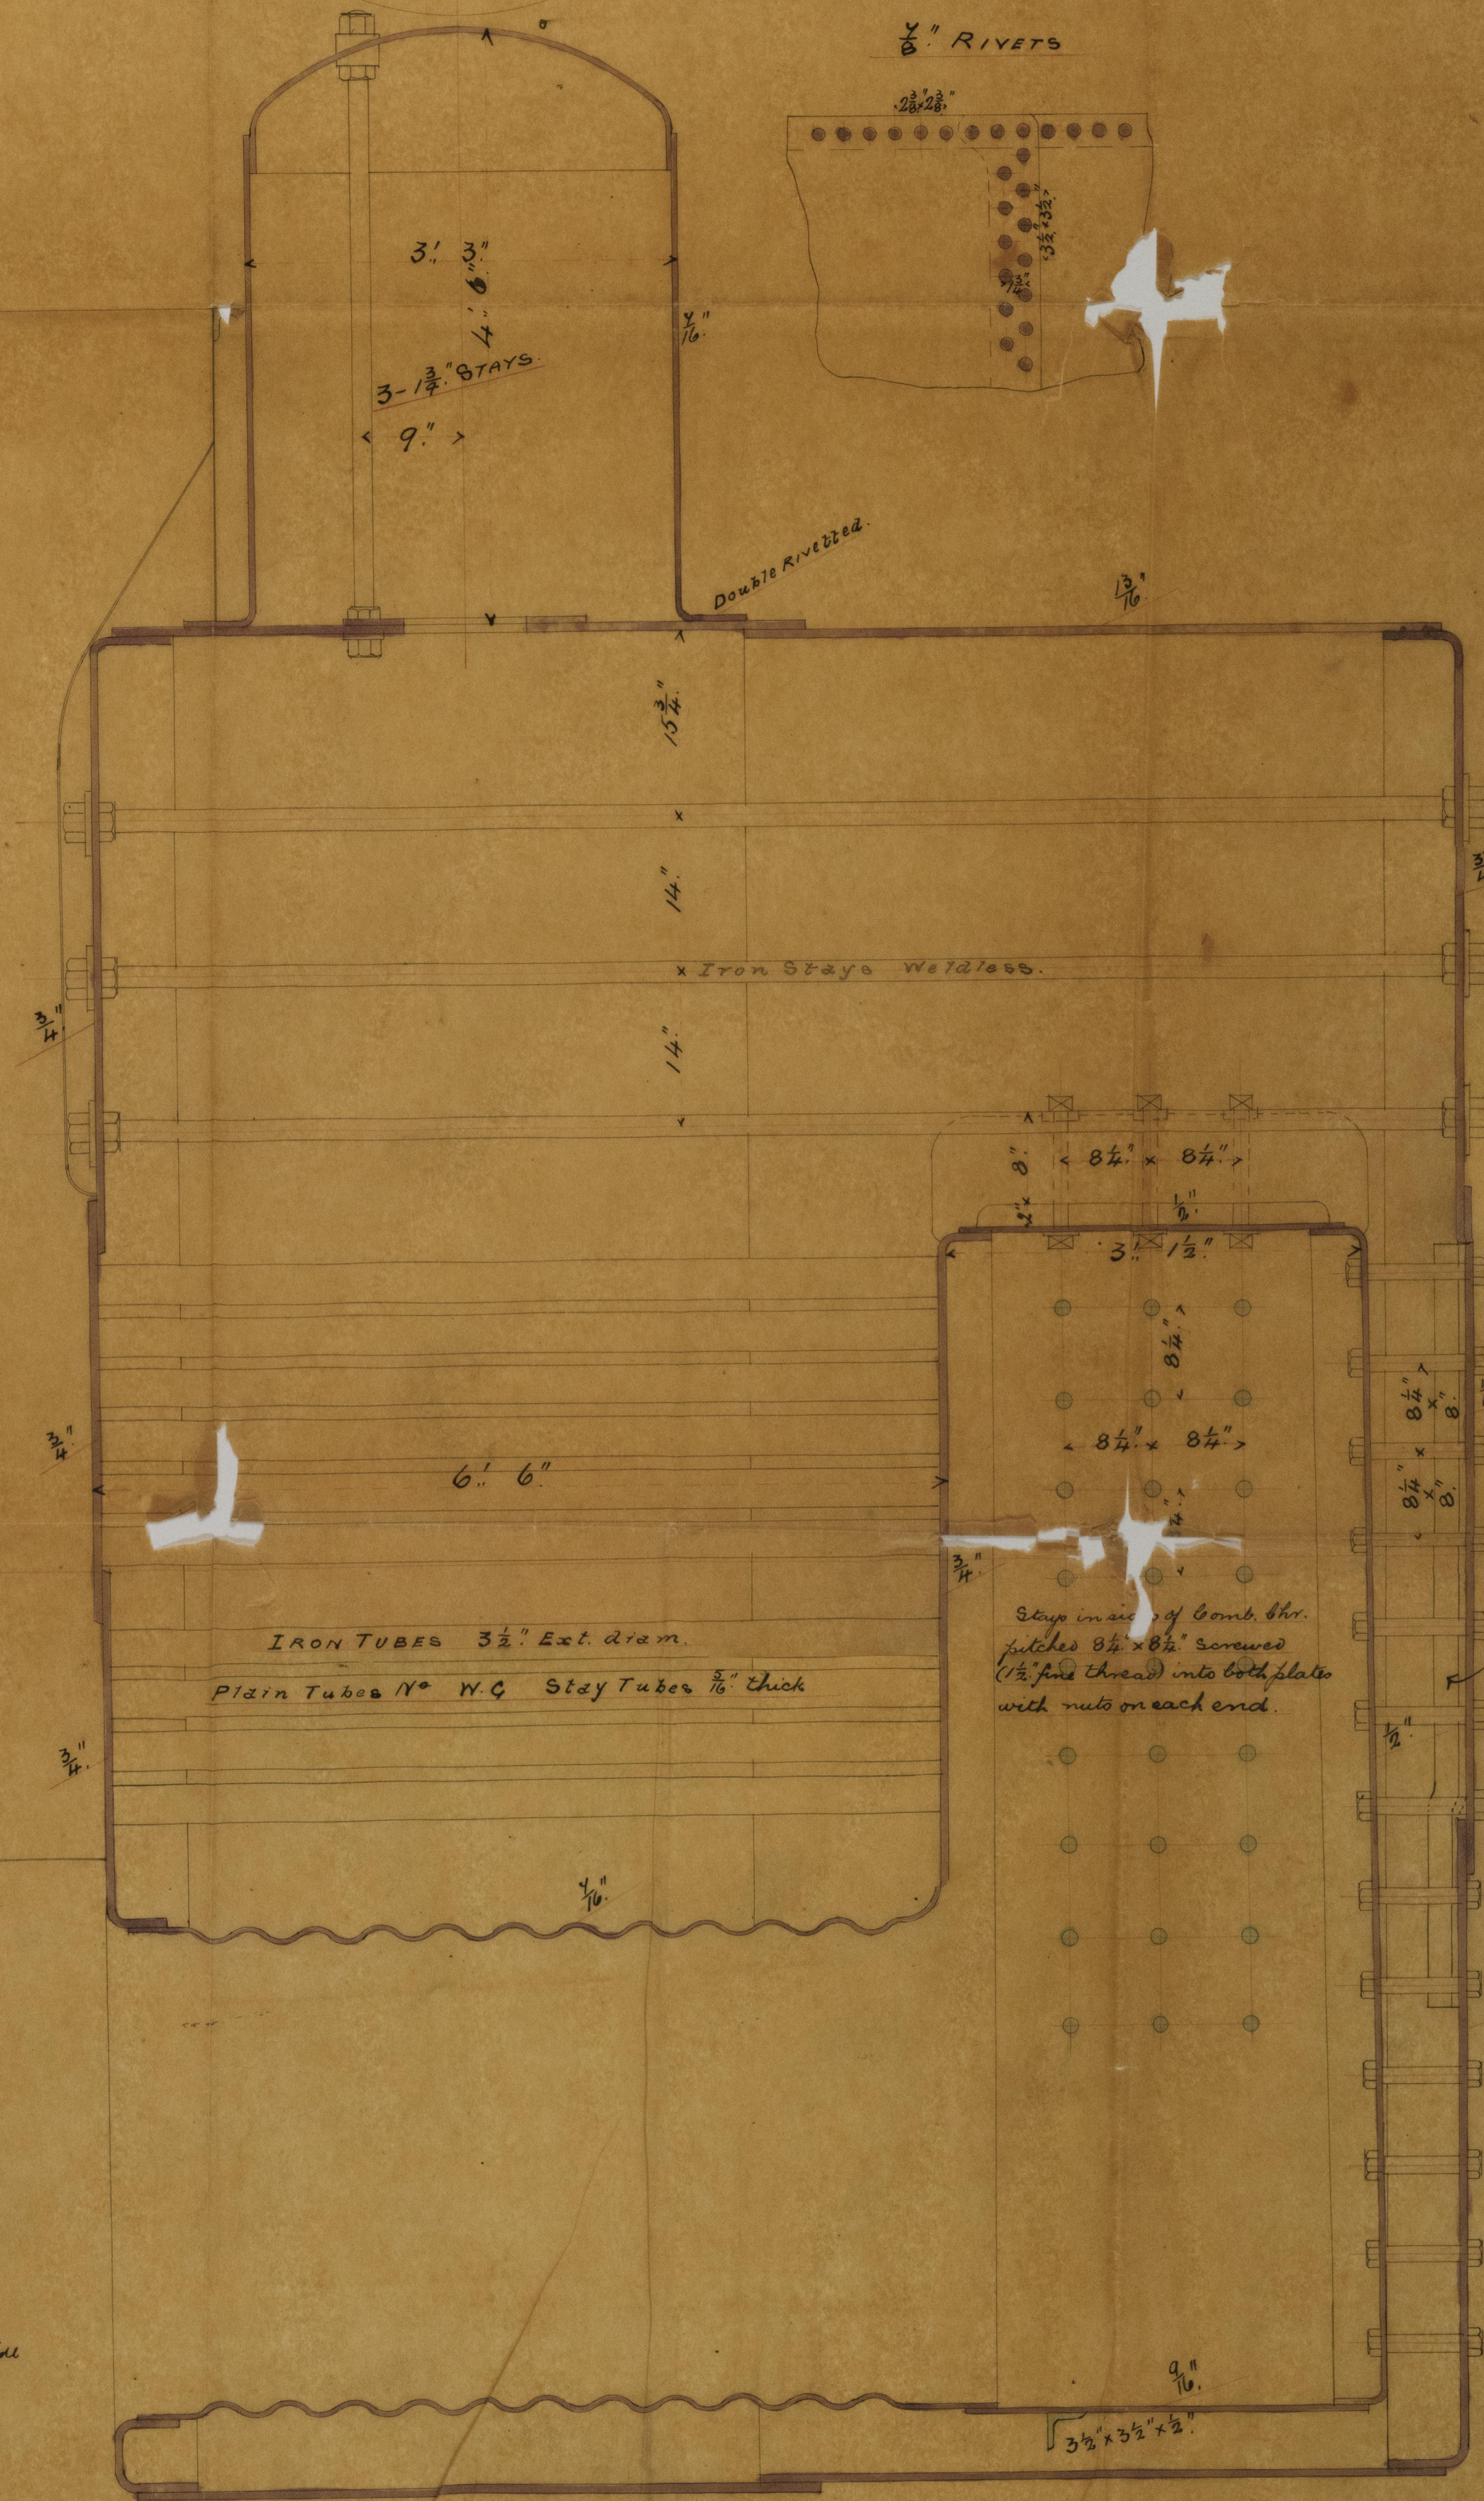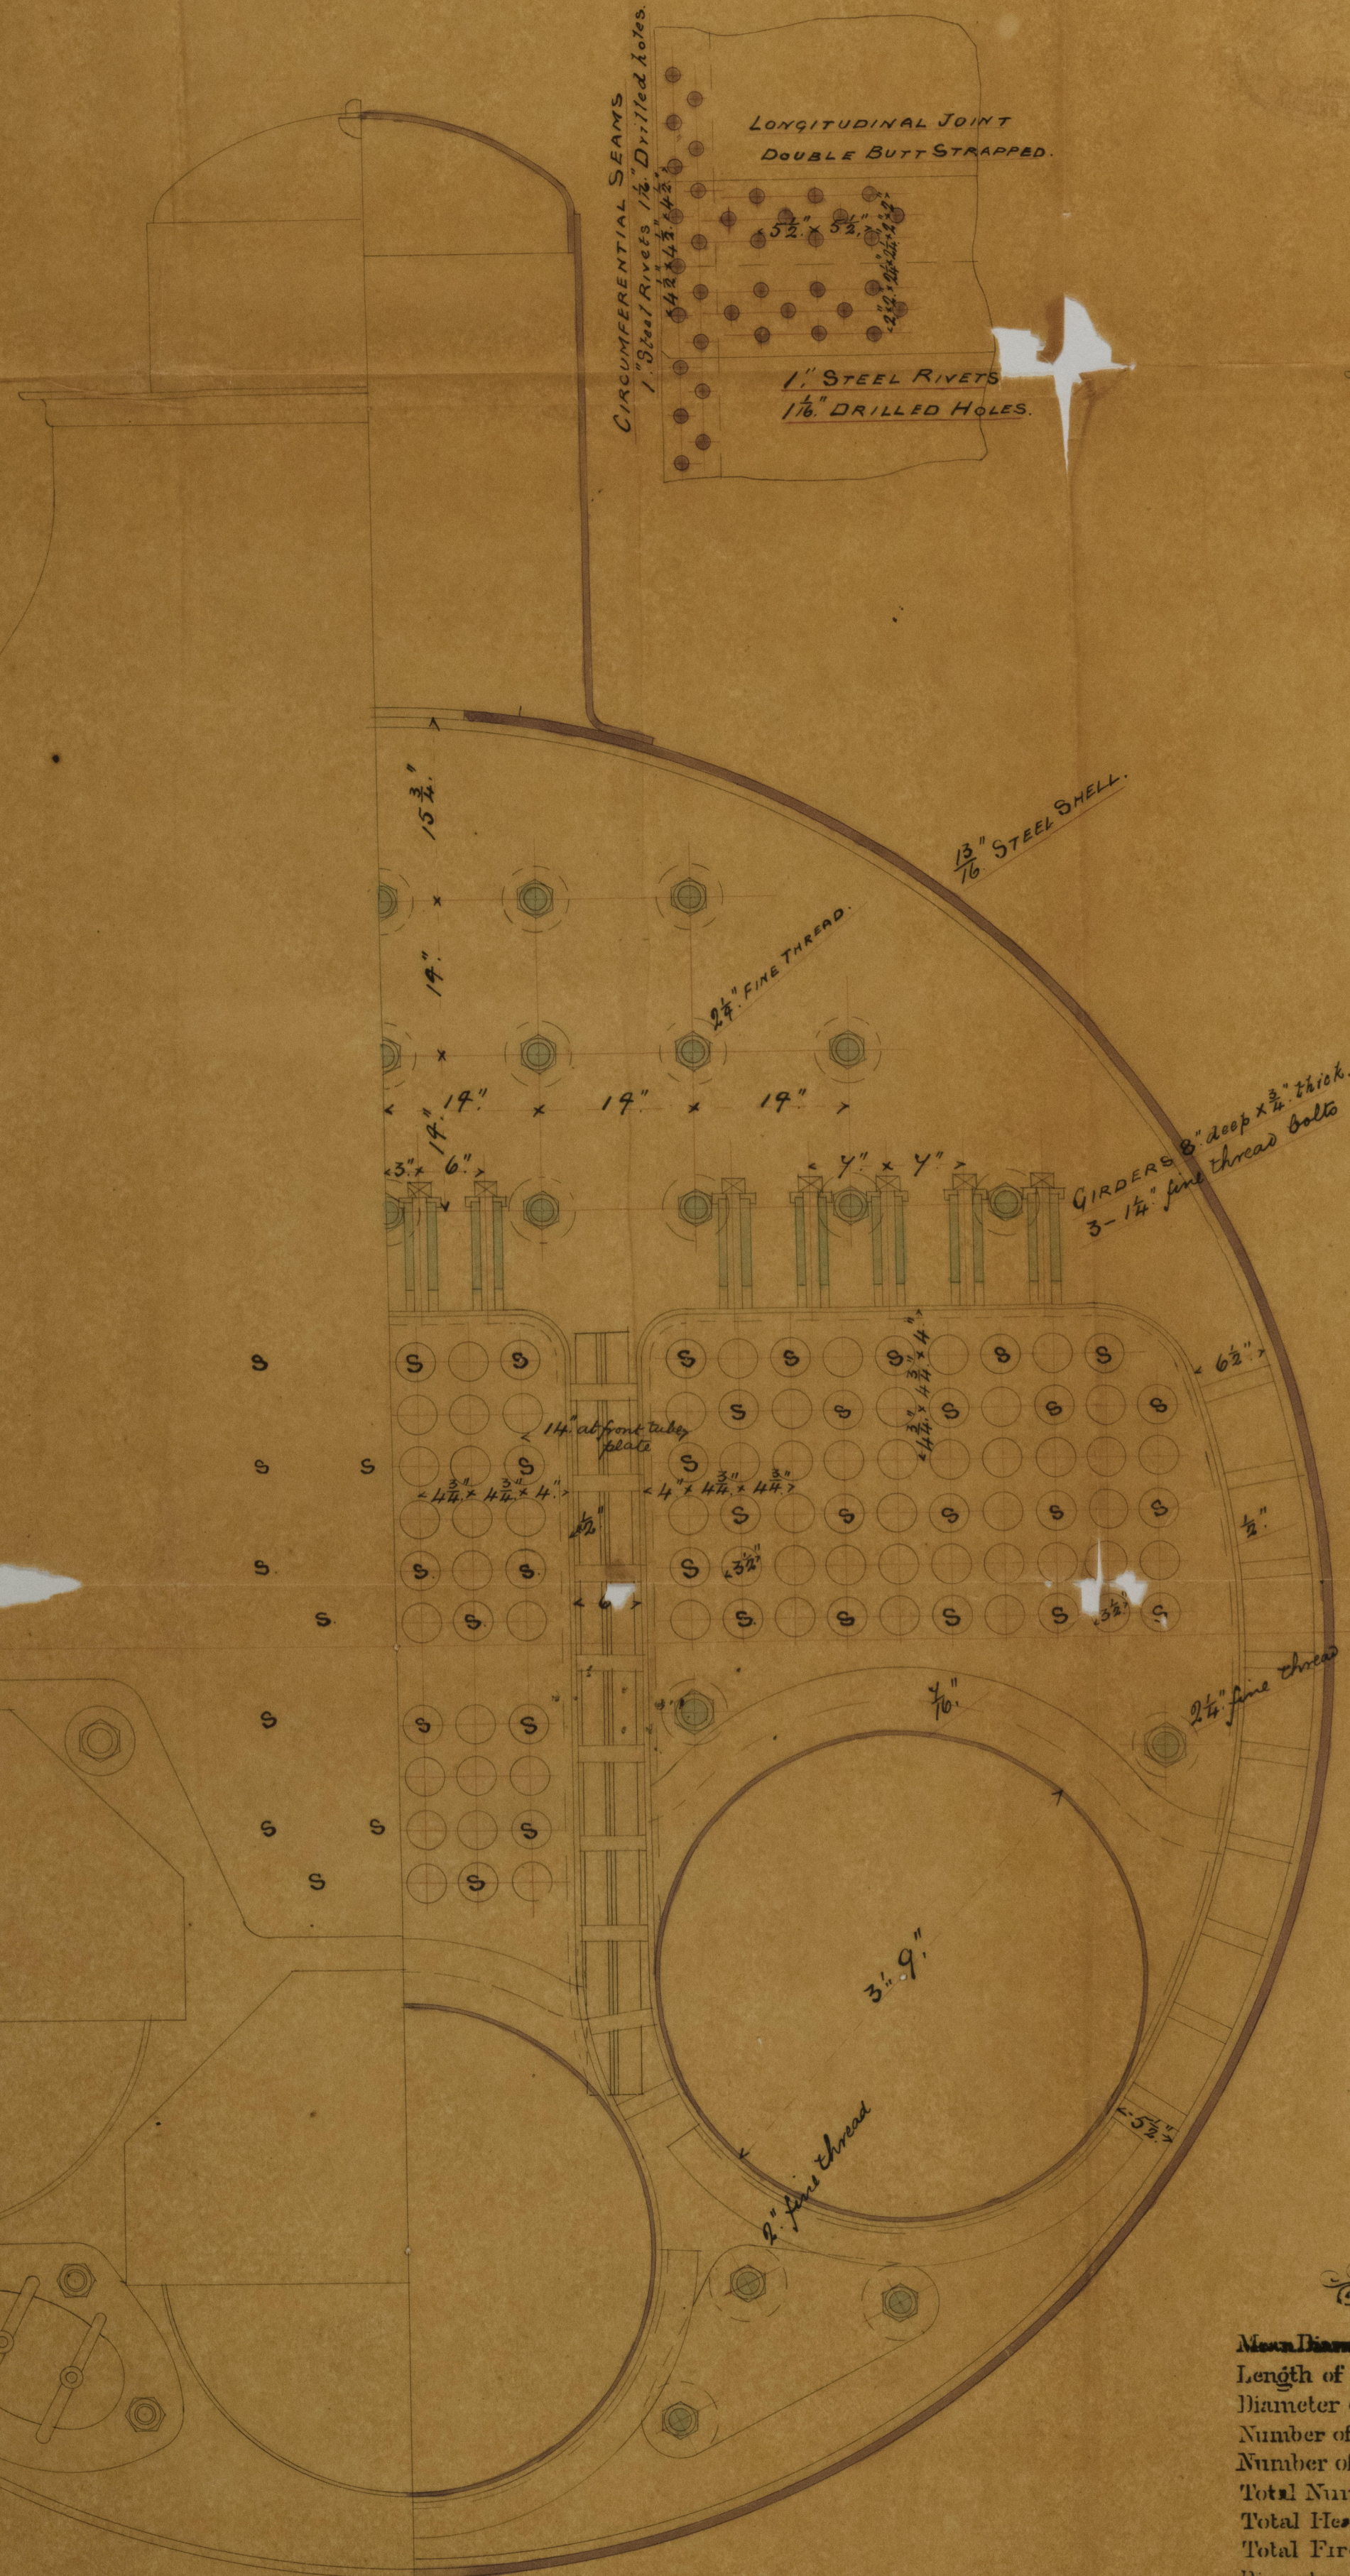

DIMENSIONS

Mean Diameter of Boiler	14' 1 1/2"
Length of Boiler	10' 6"
Diameter of Furnaces	3' 9" outside
Number of Plain Tubes	115
Number of Stay Tubes	63
Total Number of Tubes	178
Total Heating Surface	—
Total Firegrate Area	—
Diameter of Furnel	—
Working Pressure	100 lbs.

D.S.
12/4/86.