

17.5.86.



- Barque N° 275 -

SCALE 1/8 INCH = 1 FOOT

Barque "Alexander Lawrence" Glasgow Report N° 4434.

Arrangement of Plating 1st

Steel Barque N° 275

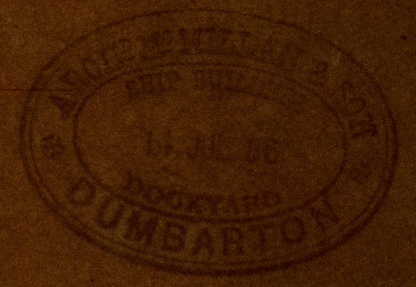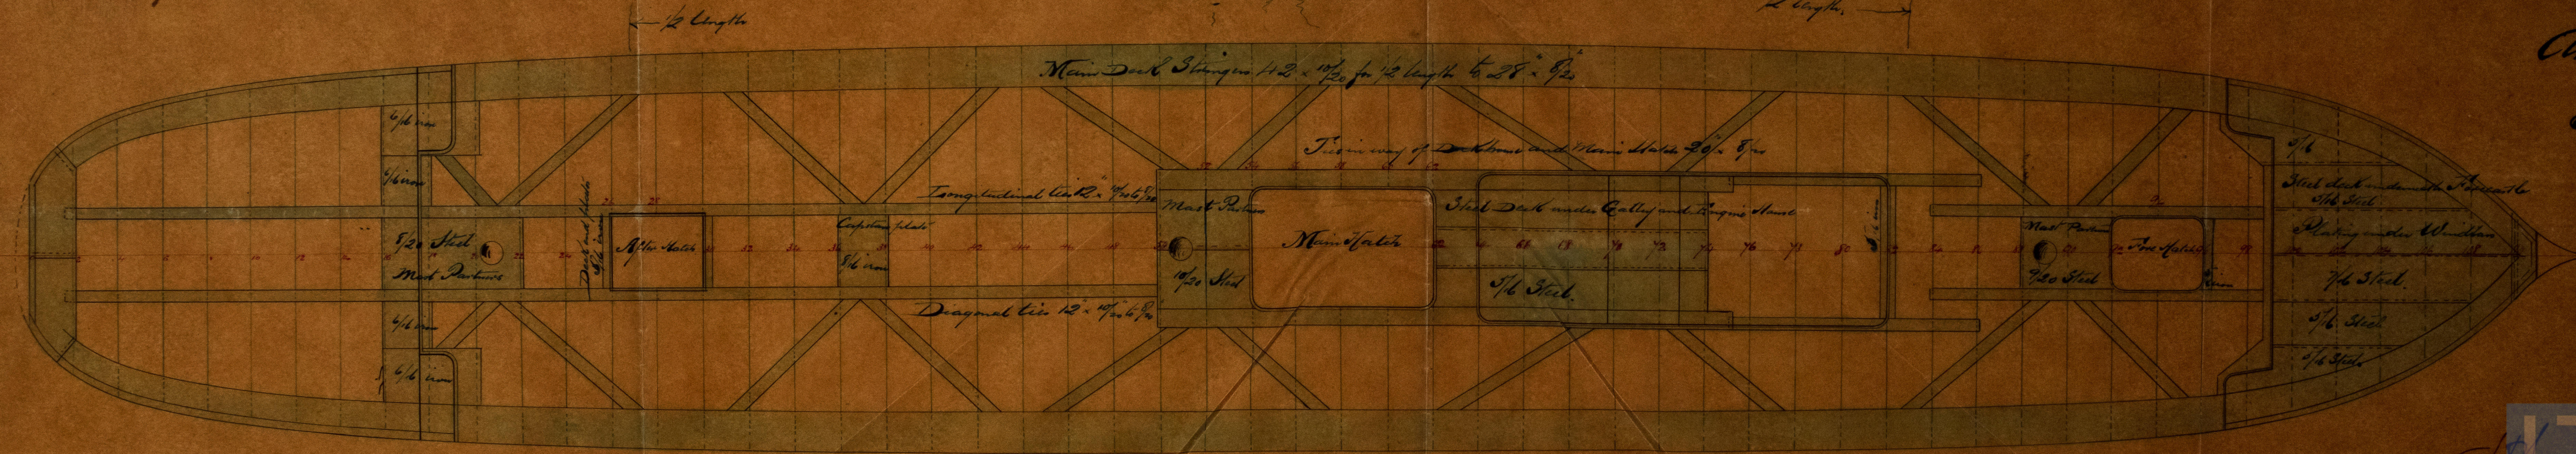

© 2021 Lloyd's Register Foundation

463205-0152