


Ship 'Balclutha' Glasgow Report 1844/59.

13.8.86.

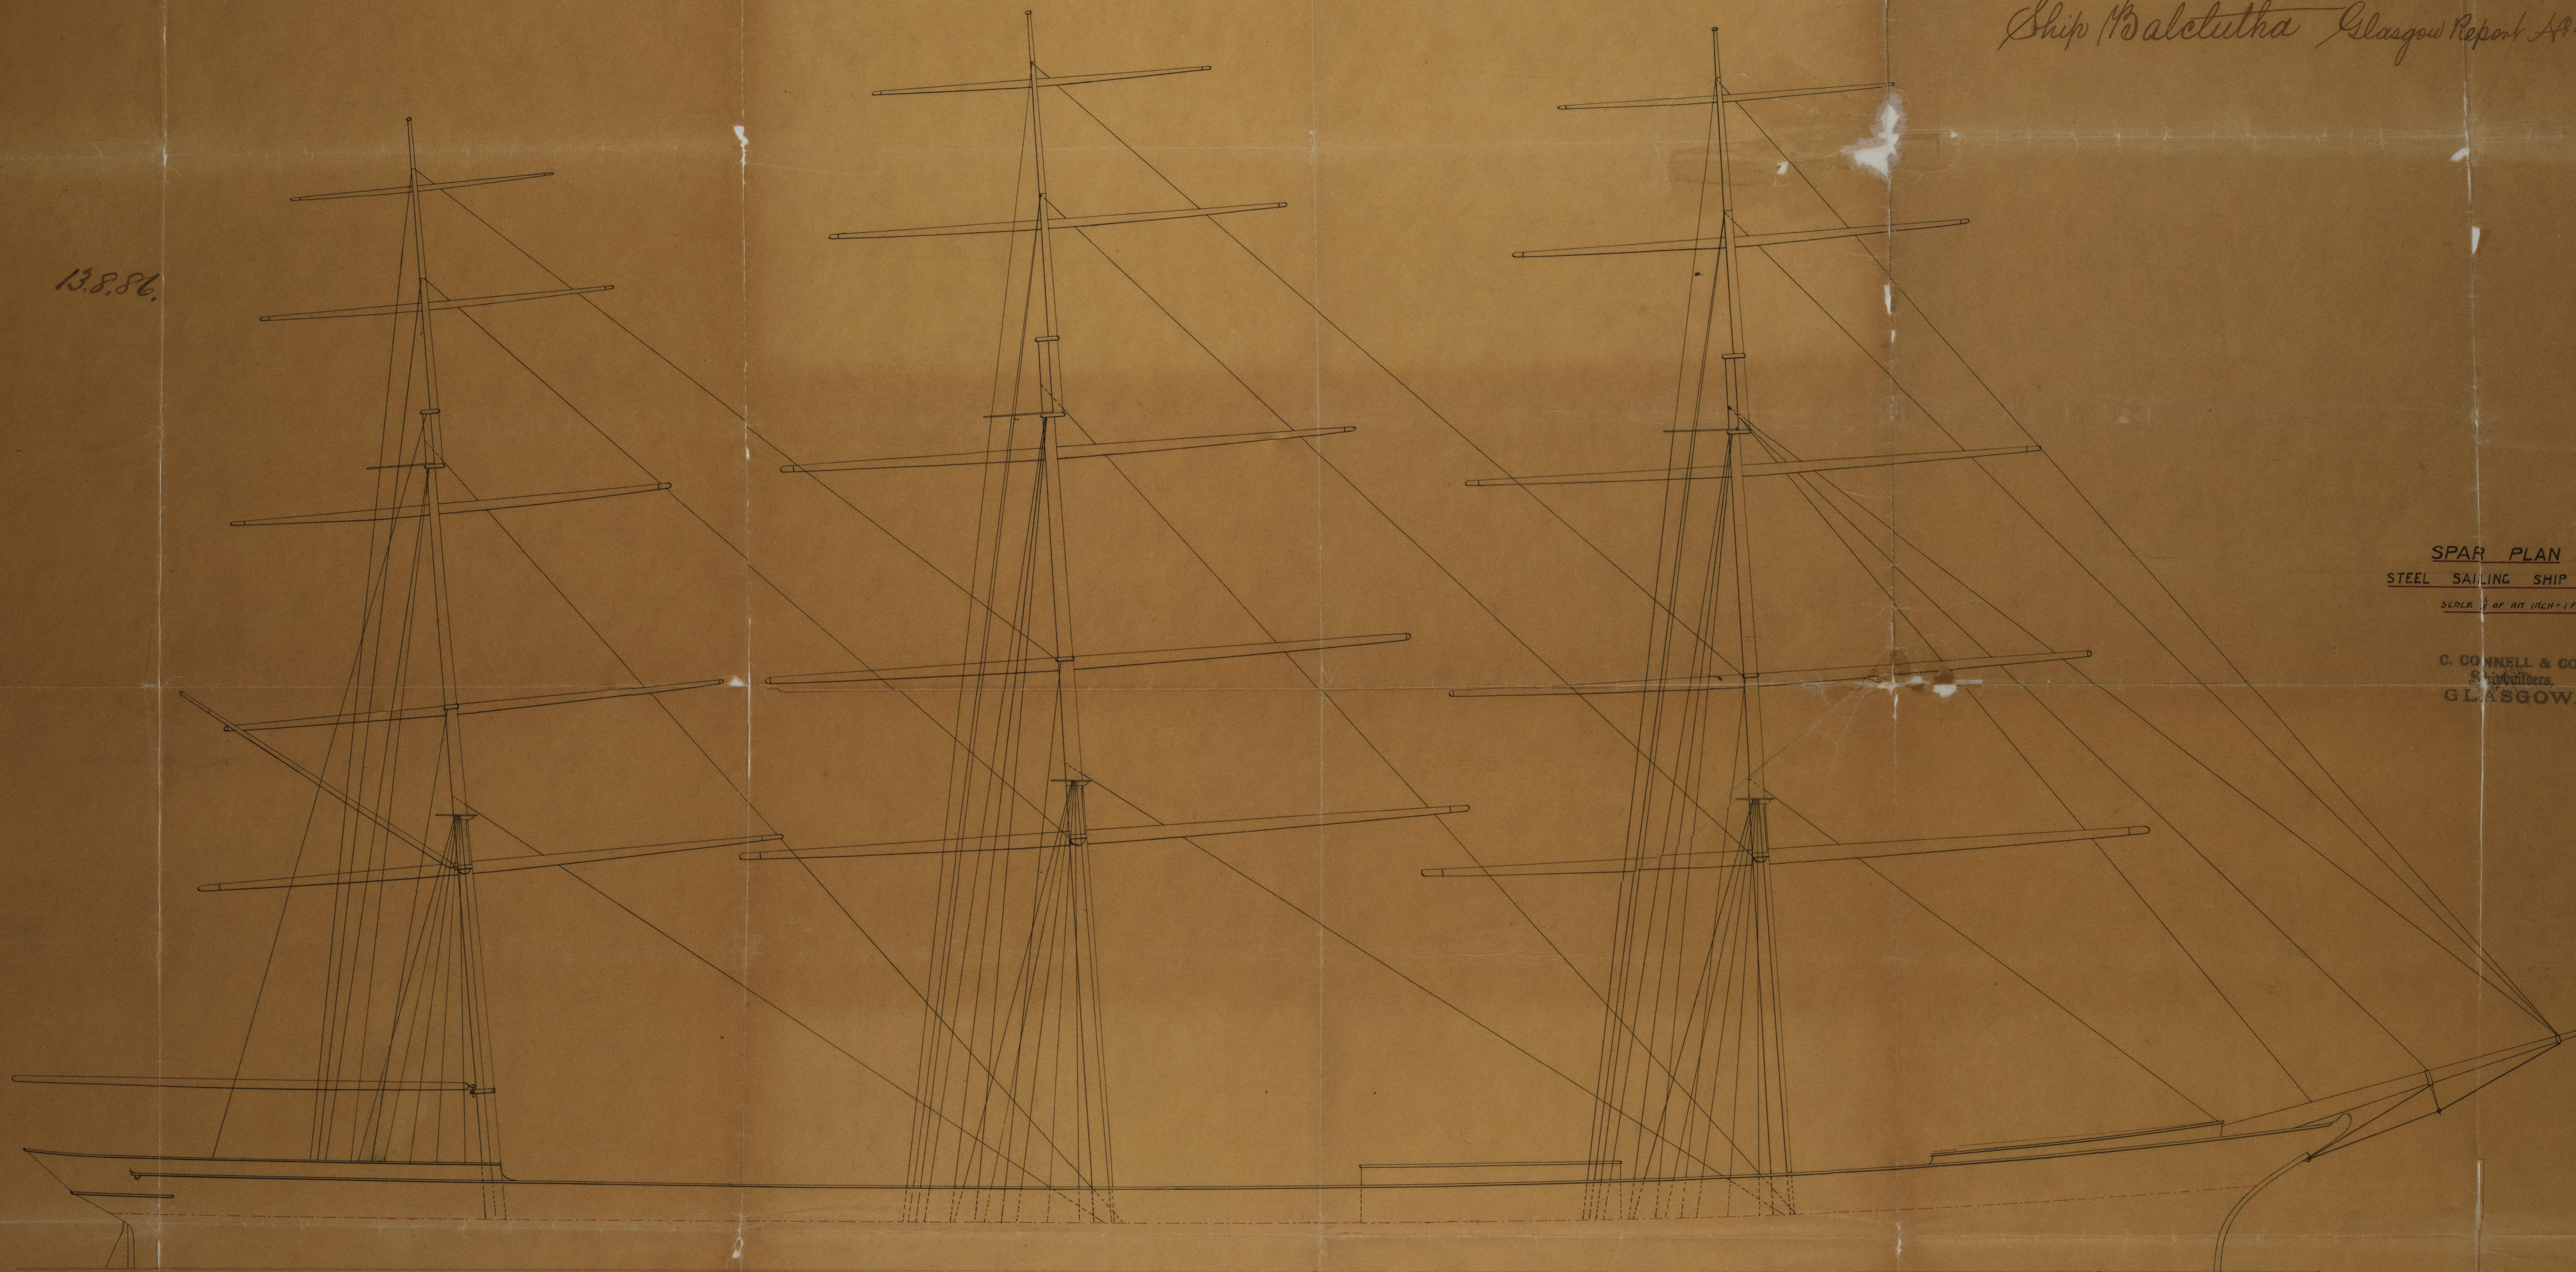

SPAR PLAN  
STEEL SAILING SHIP N°147

SCALE  $\frac{1}{2}$  OF AN INCH = 1 FT

C. CONNELL & CO.,  
Shipbuilders,  
GLASGOW.

J.B.  
12/7/86



Lloyd's Register  
Foundation