


Ch to J. G.
21/8/84

M. 21/8/84


PUMPING ARRANGEMENT Nos 293-4-5

SCALE 1" = 1 FOOT.

MANUAL LABOUR. BLACK.
ENGINE BILGE SUCTION. BLUE.
BALLAST. RED.

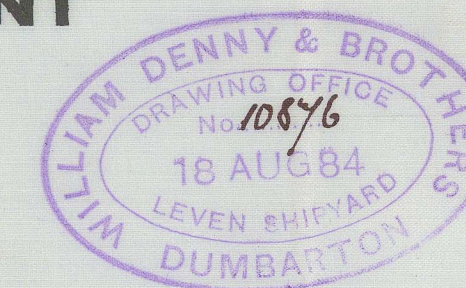

S.S. "Loodiana" Glasgow Report No. 6894.
S.S. "Talpoora" do do 6944.
S.S. "Lawada" do do 6981.
S.S. "Landaura" do do 4493.

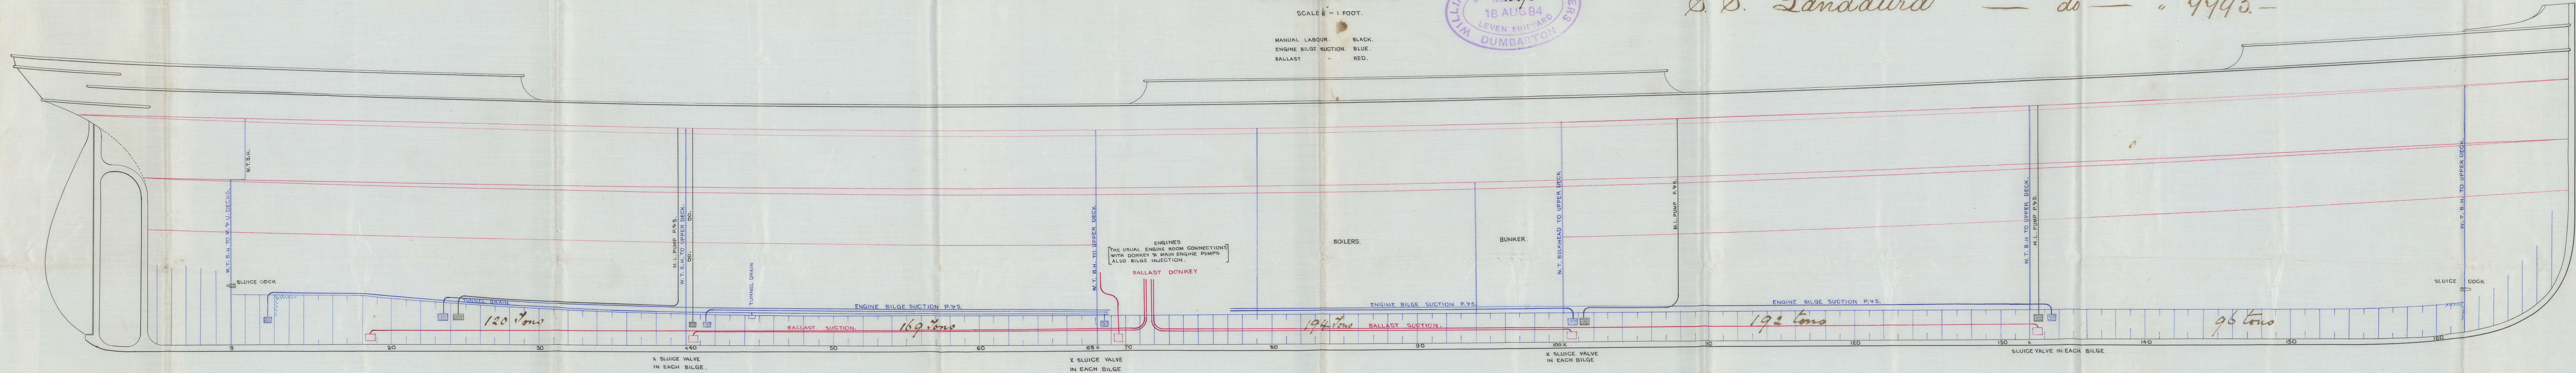

Ch to J. G.
21/8/84