



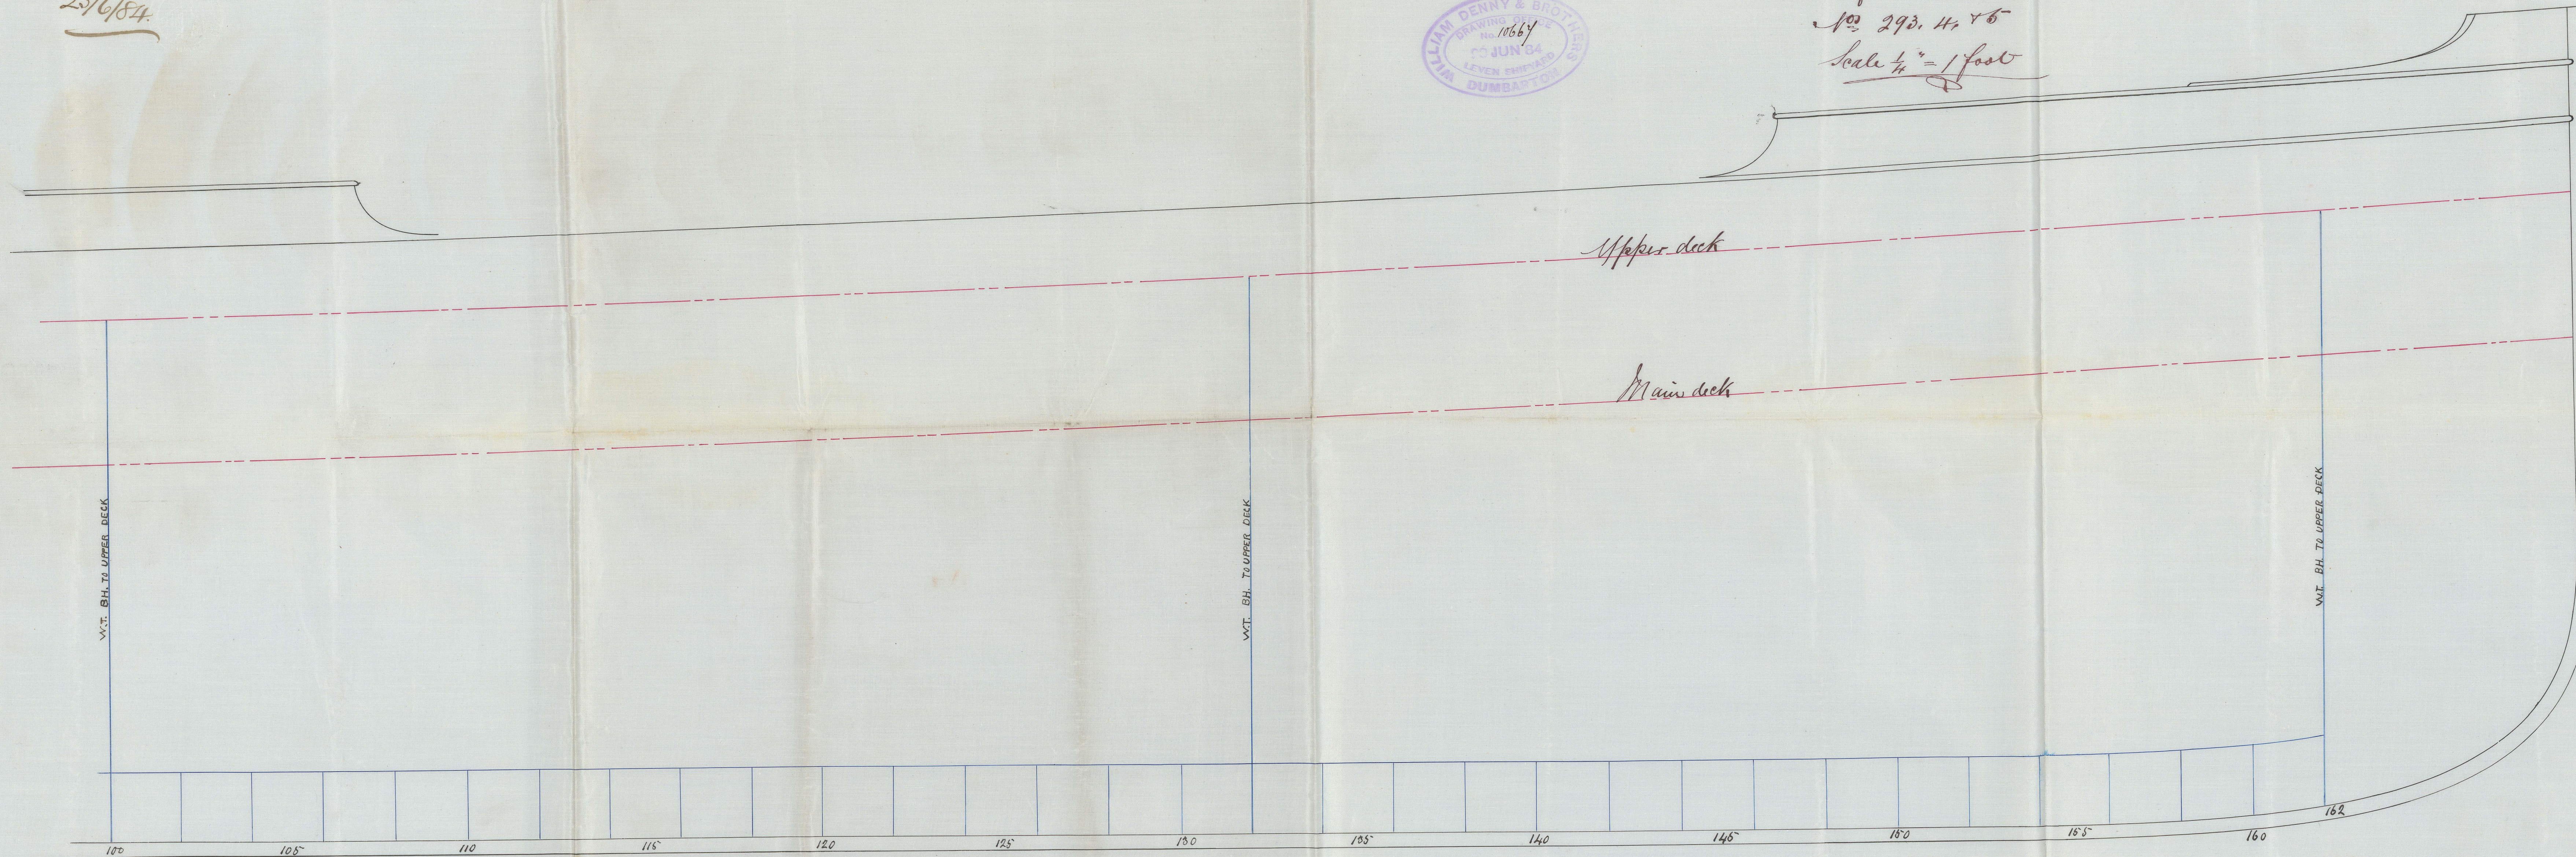

Dr. L. C. L.
23/6/84.

S. S. "Landaura" Glasgow Report No. 6894.
S. S. "Loodiana" Glasgow Report No. 6894.
S. S. "Salpoora" do " 6944.
S. S. "Lawada" do " 6944.
"Portion of Peak Bulkhead"
No. 293. H. 86
Scale $\frac{1}{4}$ " = 1 foot

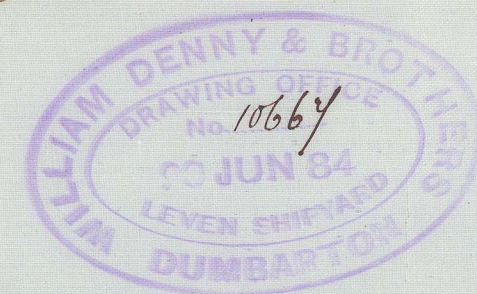

18.11.17.6
23/6/84

GLS206-0014



© 2021
Lloyd's Register
Foundation