


21/6/84  
22/1/84






# SPARS

N<sup>o</sup> 293, 4, 75

SCALE 1/16" = ONE FOOT.

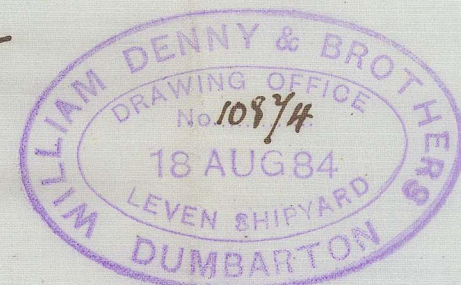

S.S. "Loodiana" Glasgow Report N<sup>o</sup> 6894.  
S.S. "Latpoora" do " 6944.  
S.S. "Lawada" do " 6981.  
S.S. "Landaura" do " 4493.

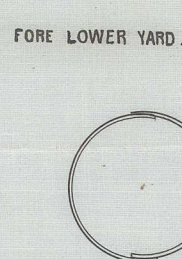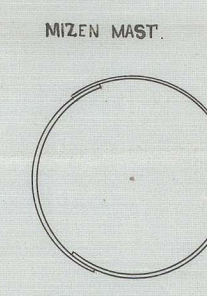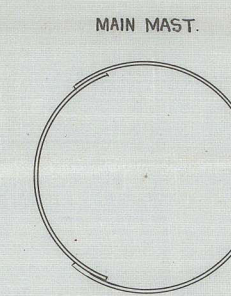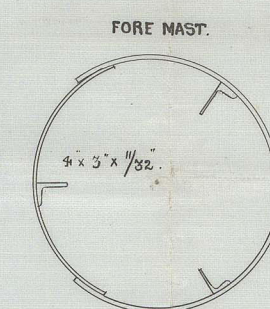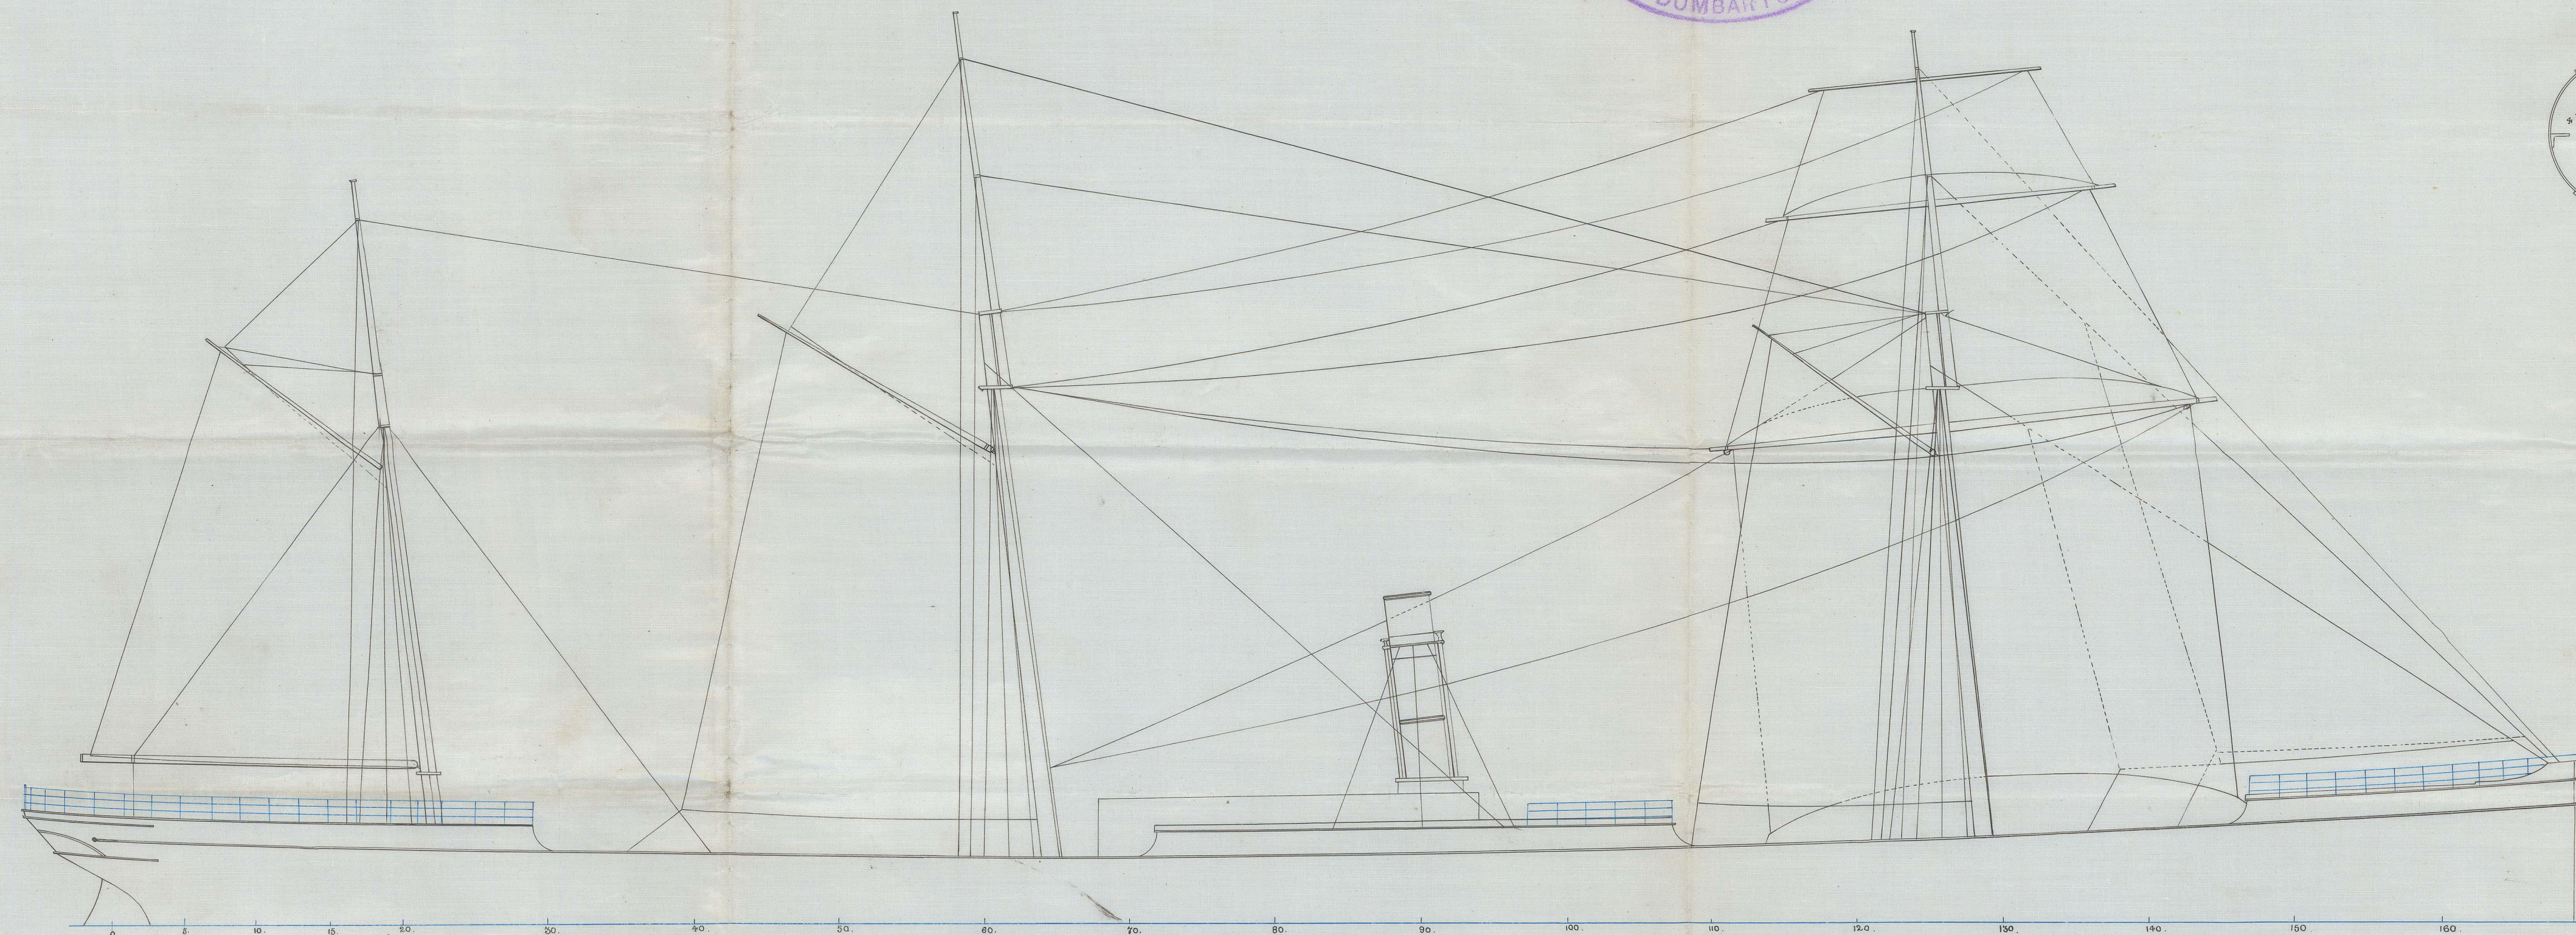

SCALE 1/2" = ONE FOOT.

## DIMENSIONS OF STEEL MASTS & SPARS.

NAME	LENGTH	DIA.	THICKNESS.
FOREMAST	HOUSED 28' 8"	HEEL 2' 2 1/2"	5 1/2"
"	D <sup>o</sup> TO HOUNDS 69' 6"	PARTNERS 21"	14' 1/2"
"	HEAD 10' 0"	HOUNDS 2' 9"	5 1/2"
MAINMAST	HOUSED 16' 5"	HEEL 2' 0"	5 1/2"
"	D <sup>o</sup> TO HOUNDS 67' 6"	PARTNERS 2' 8"	14' 1/2"
"	HEAD 10' 0"	HOUNDS 2' 2"	5 1/2"
MIZENMAST	HOUSED 2' 9"	HEEL 1' 8"	5 1/2"
"	D <sup>o</sup> TO HOUNDS 63' 6"	PARTNERS 2' 9 1/2"	5 1/2"
TOPMAST	2' 6"	HOUNDS 1' 8"	5 1/2"
FORE YARD	7' 0"	HEAD 5 1/2"	9' 3 1/2" 10' 1/2"
		SLINGS 1' 4"	ENDS 8' 1/2" 9' 3 1/2" 10' 1/2"

3 ANGLE STEEL  
STIFFENERS  
4" x 3" x 7/32"

MASTS & PLATES IN THE ROUND. YARD TWO PLATES IN ROUND.

SEAMS OF MAST PLATES DOUBLE RIVETED.

BUTTS DOUBLE RIVETED BELOW PARTNERS.

TREBLE . . . ABOVE

BUTTSTRAPS 1/16" THICKER THAN PLATES THEY CONNECT.

MAST DOUBLED IN WAY OF WEDGES.

DOWNER OF YARD SINGLE RIVETED.

BUTTS TREBLE RIVETED

DOUBLING PLATES AT SLINGS.

22/1/84

GLS206-0016



© 2021  
Lloyd's Register  
Foundation