
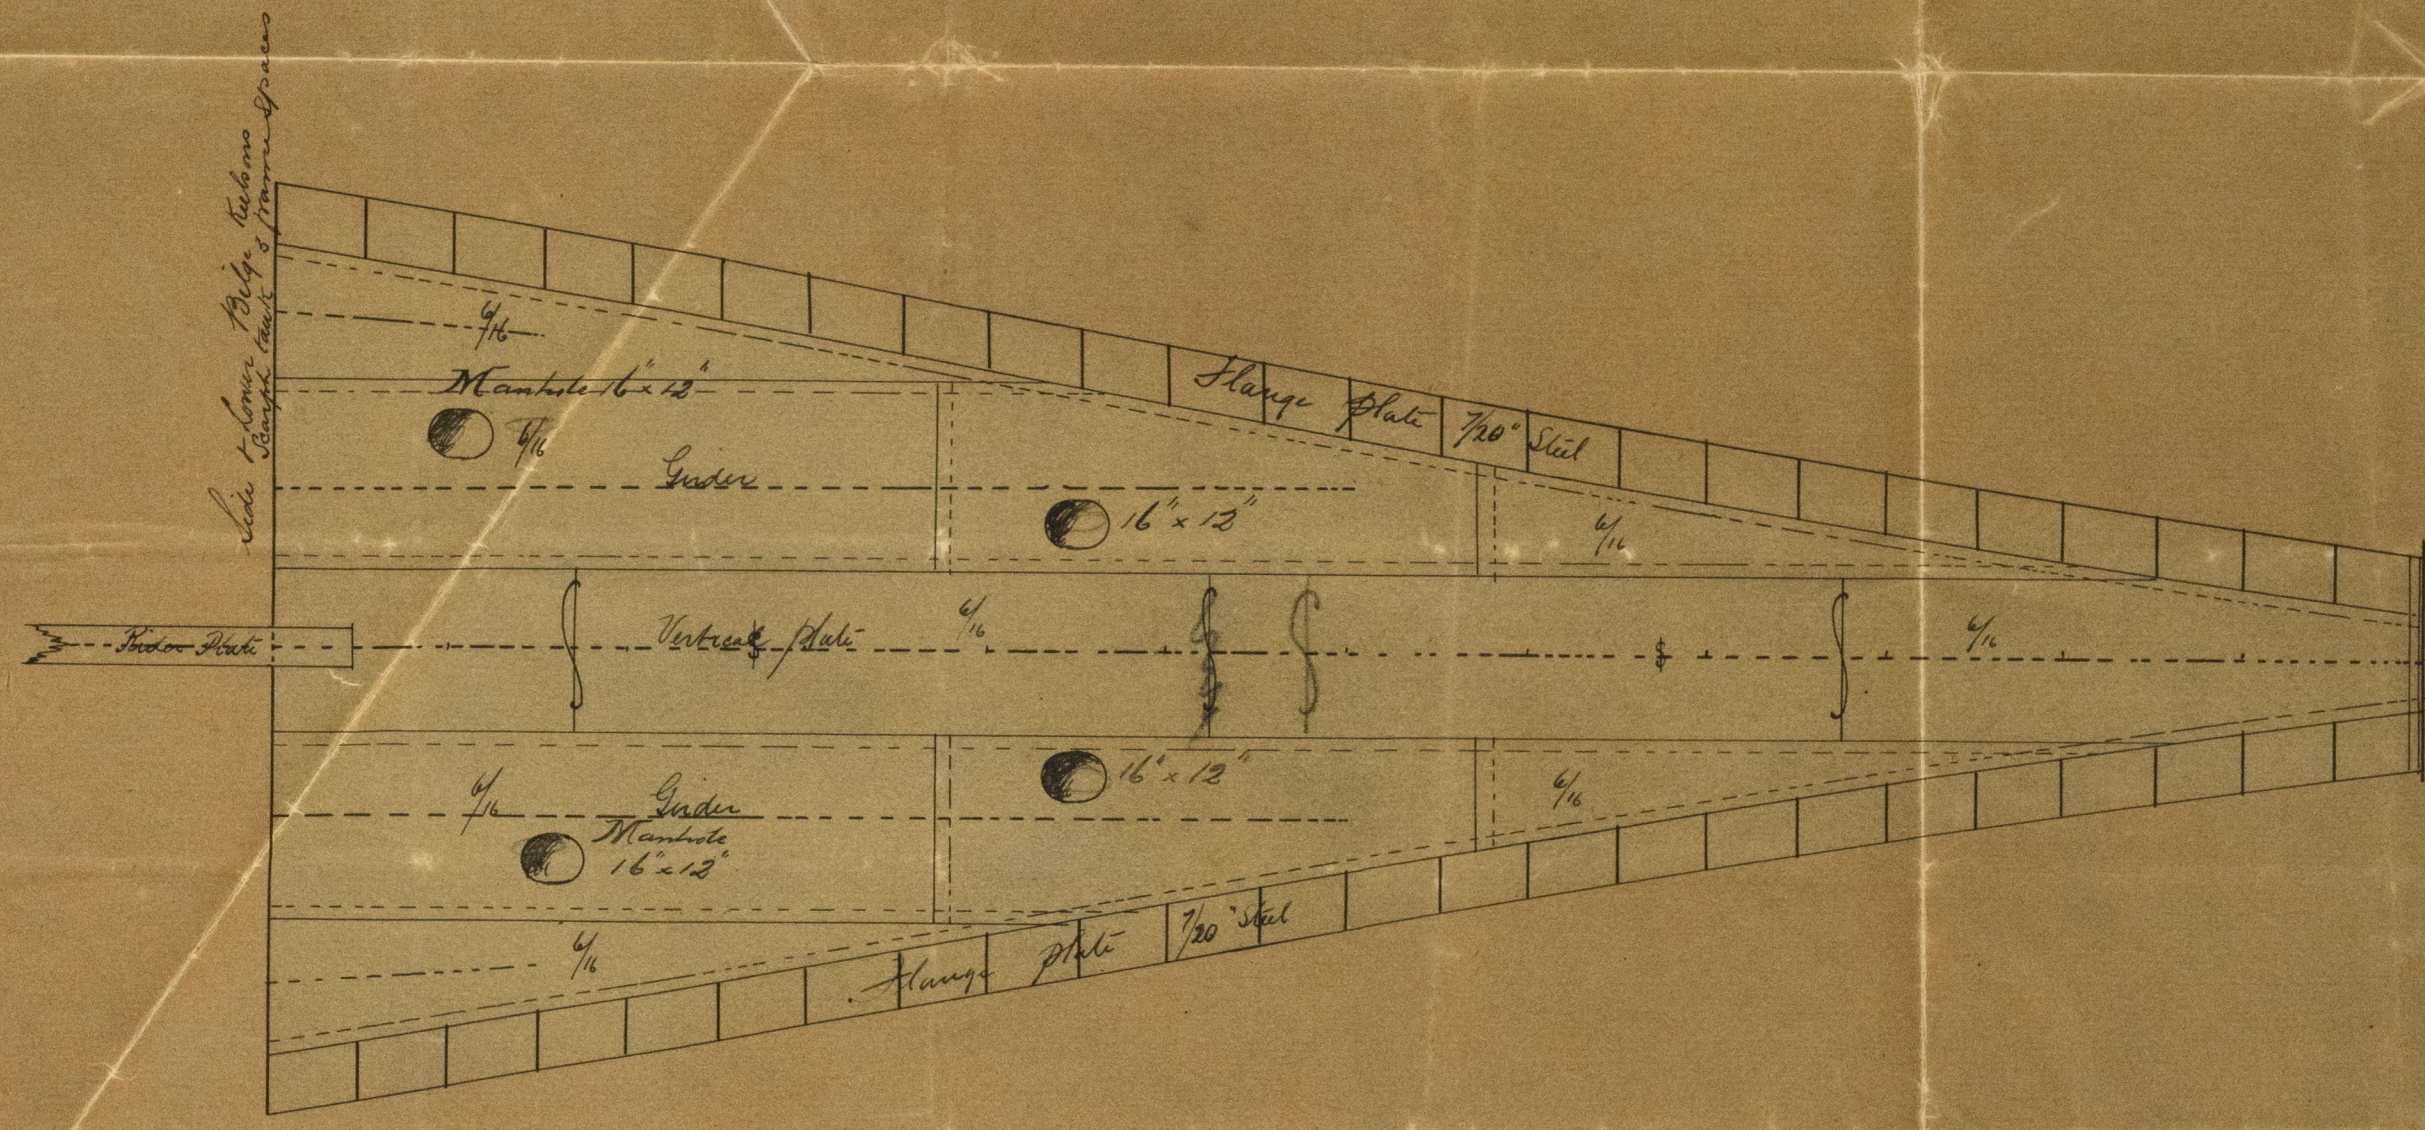


S.S. "Yarmouth" Glasgow Report No. 4911.

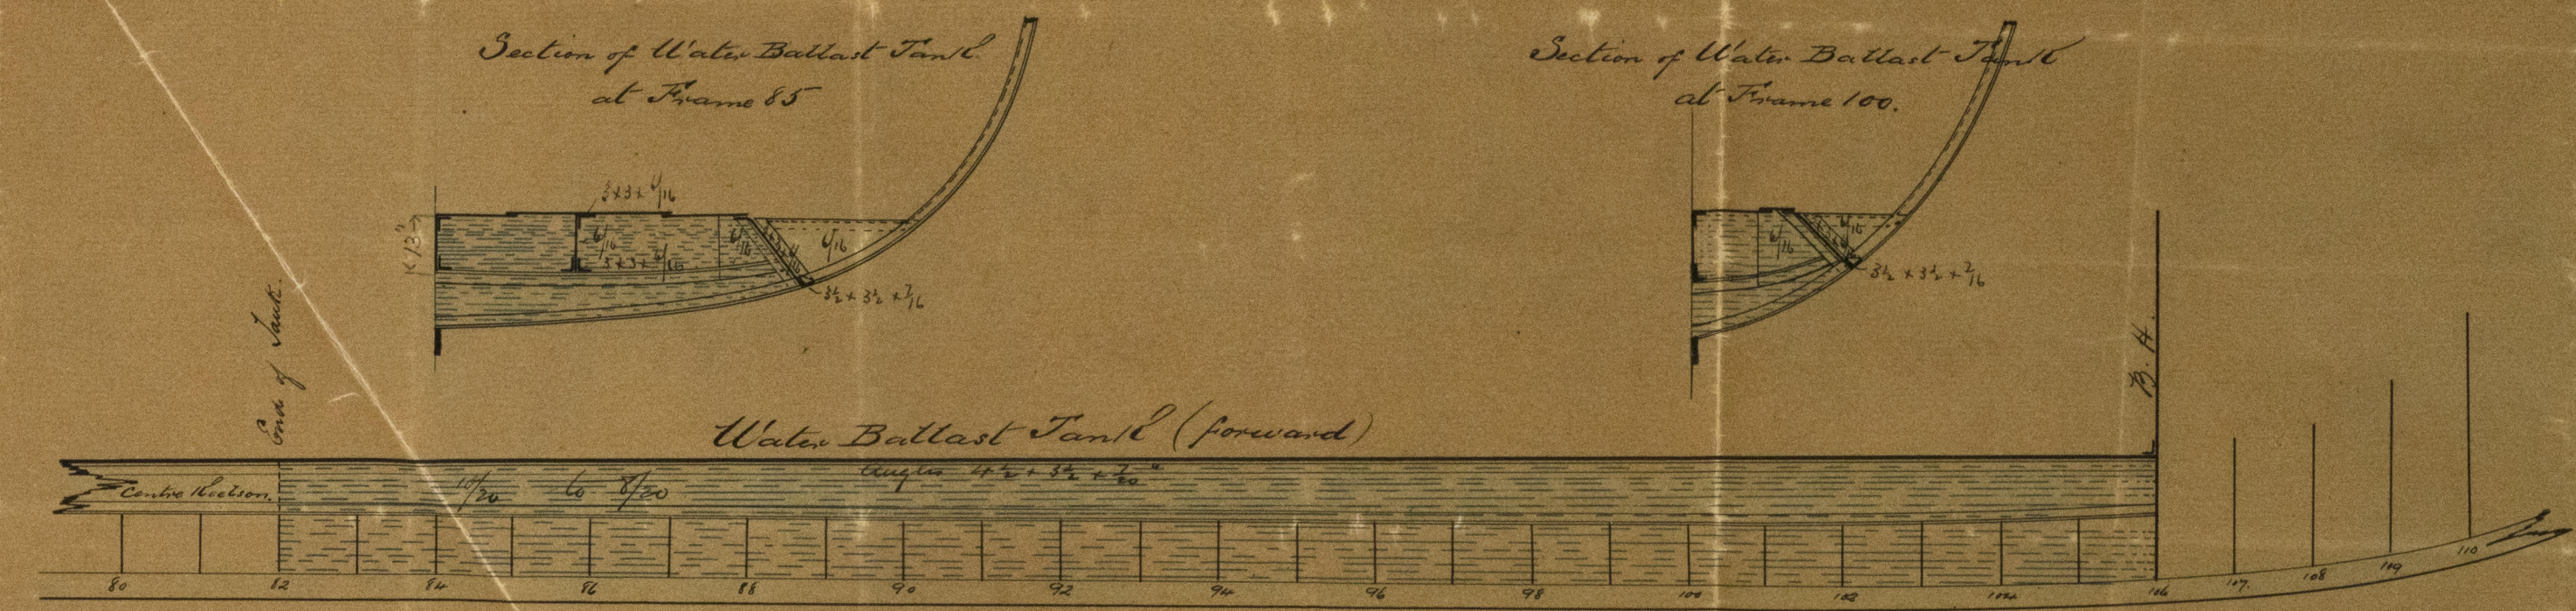




Steel Ship Steamer No. 276

Arrangement of Water Ballast Tanks at fore & aft ends.

Scale 1/2" = 1 foot.

19/11/86

GLS200-0104

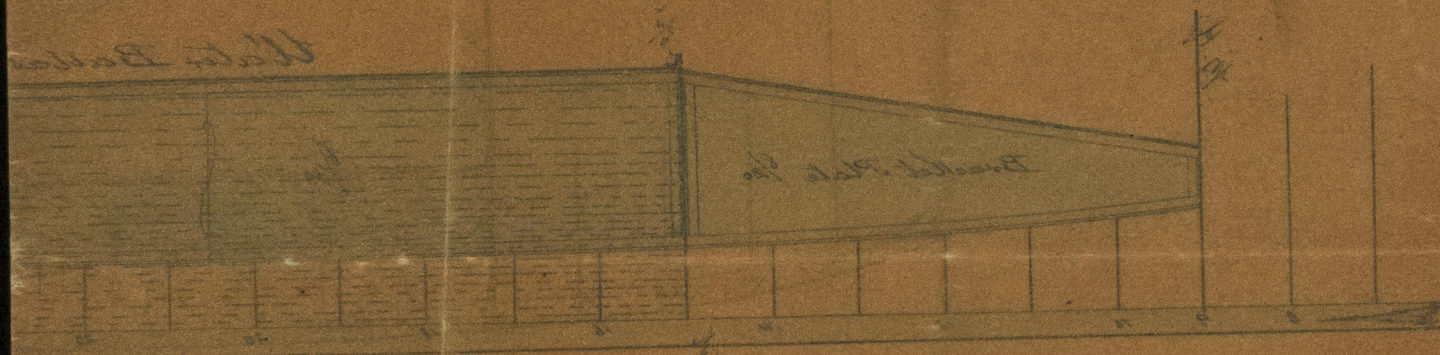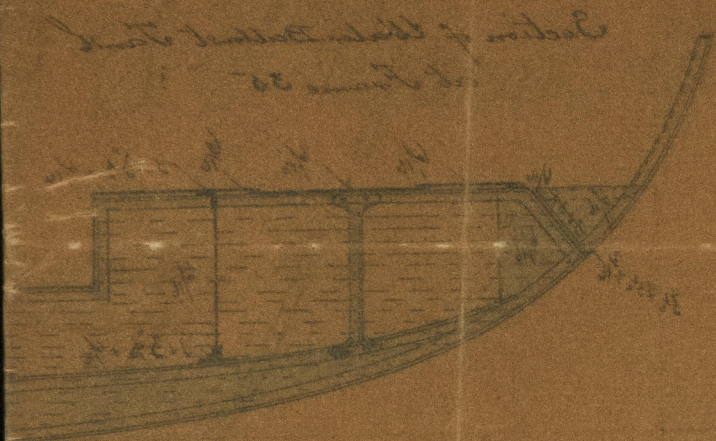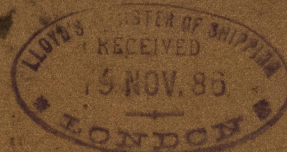

GLS206-0104



© 2021

Lloyd's Register
Foundation