

20/11/86.

Arrangement of Beams, Stringers & Deck Plating



In way of Engine & Boiler Opening

S.S. No. 276

Scale 1/4" = 1 foot

S.S. "Yarmouth"

Glasgow Report No. 4911.

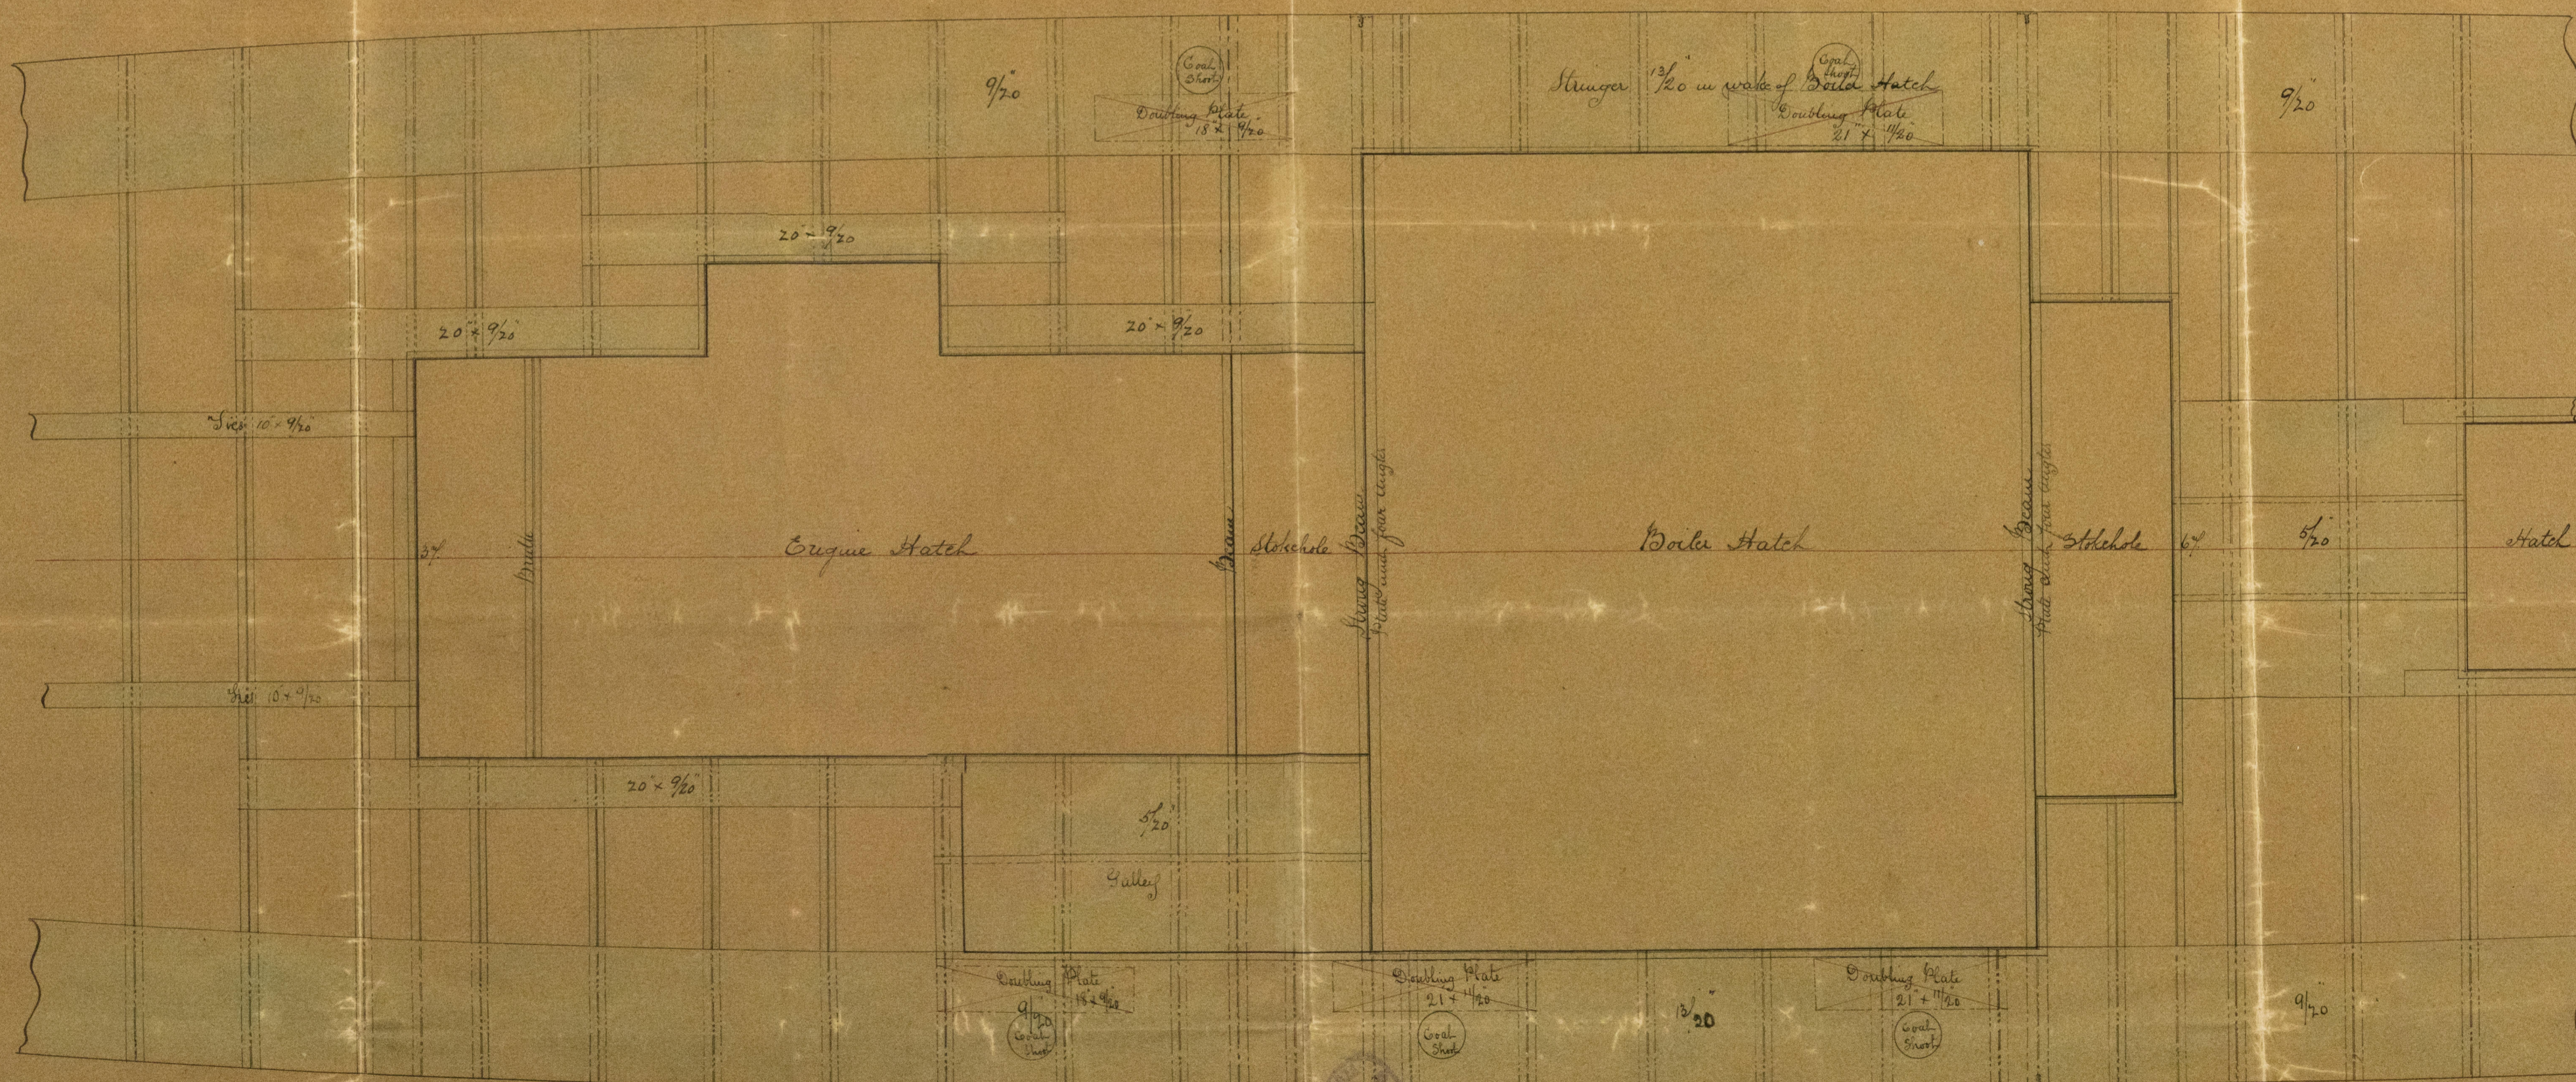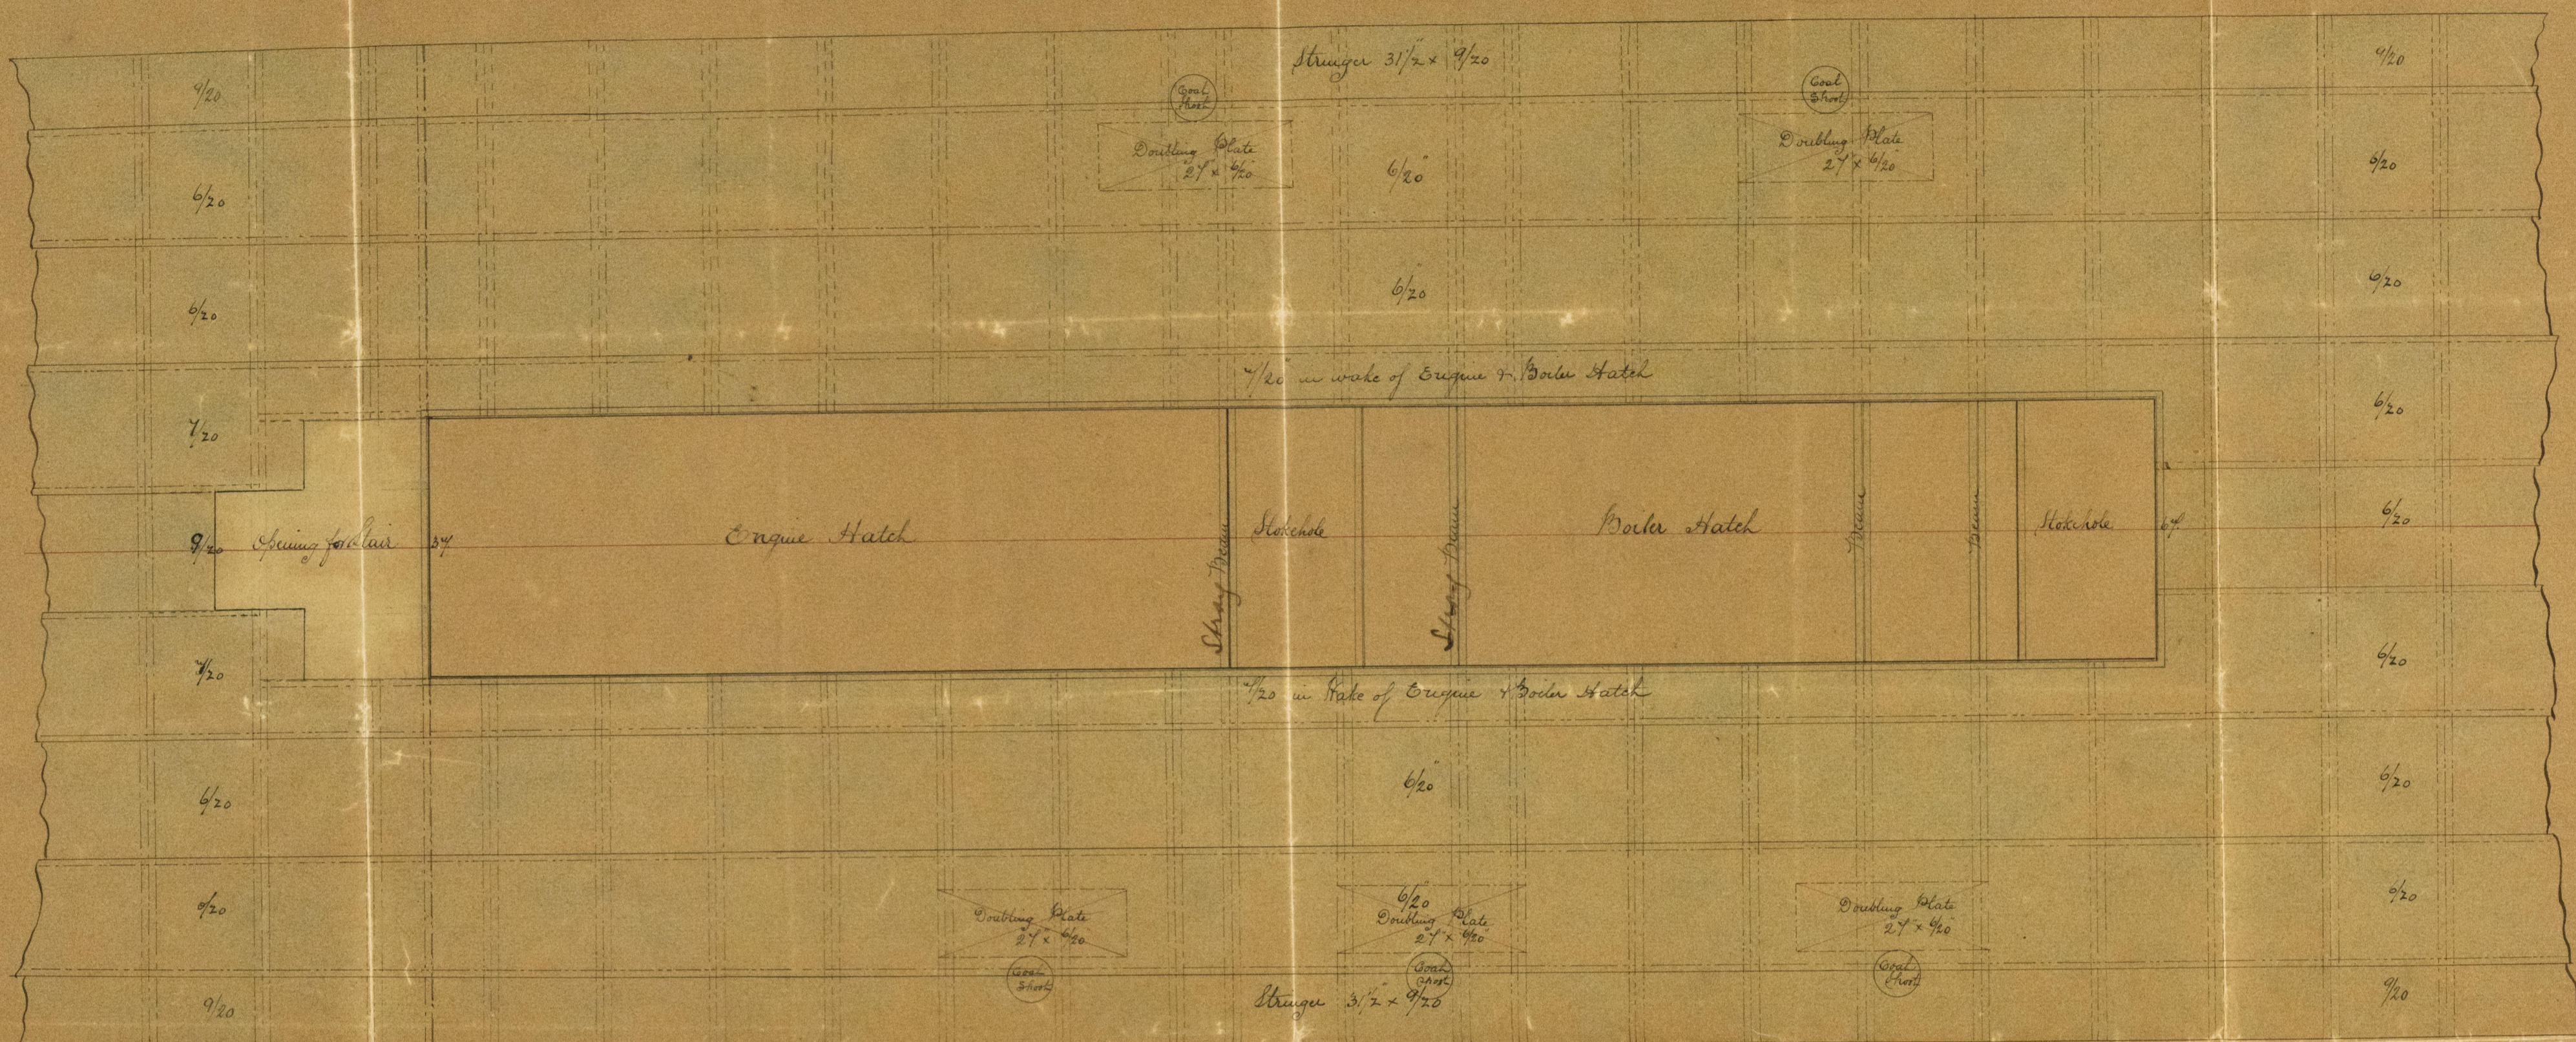

14/6  
19/11/86



GLS206-0106



© 2021  
Lloyd's Register  
Foundation