
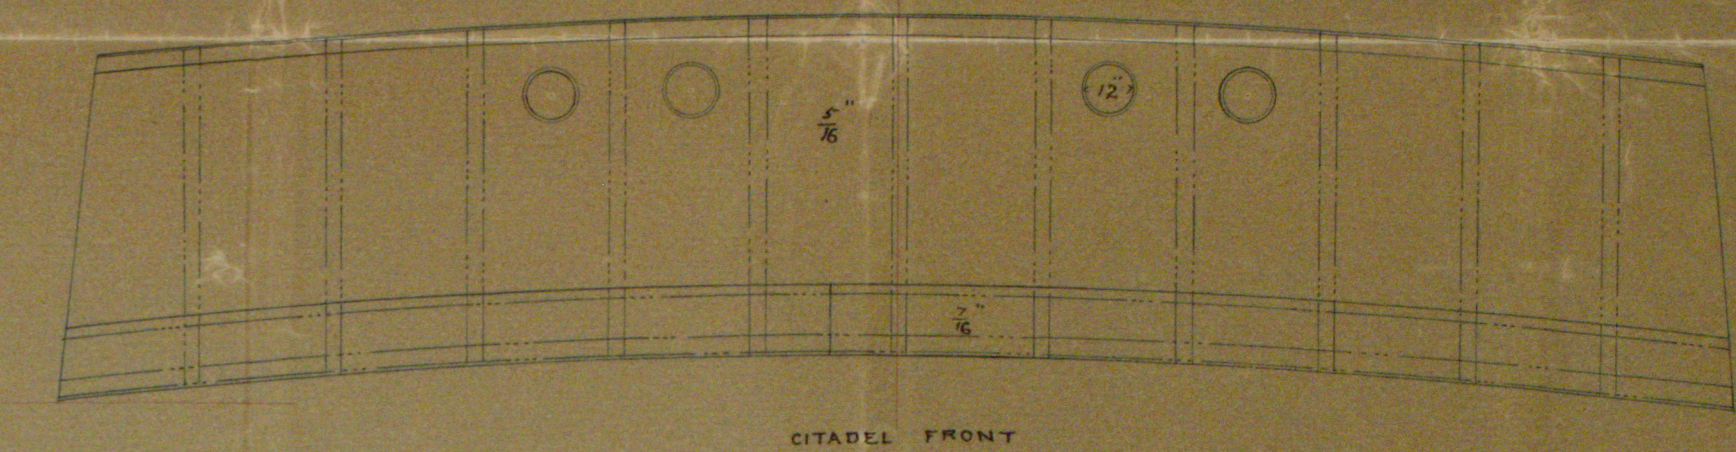
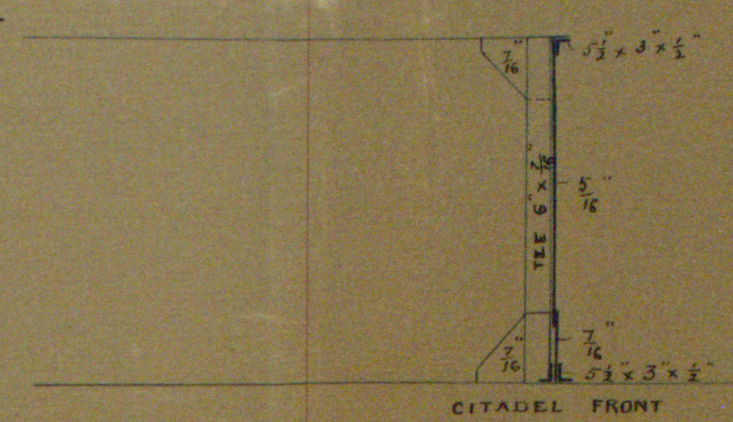


S.S. "Dorunda" Glasgow Report No. 8092

DECK PLANS
S.S. "DORUNDA"

SCALE $\frac{1}{4}$ " = 1 FOOT.

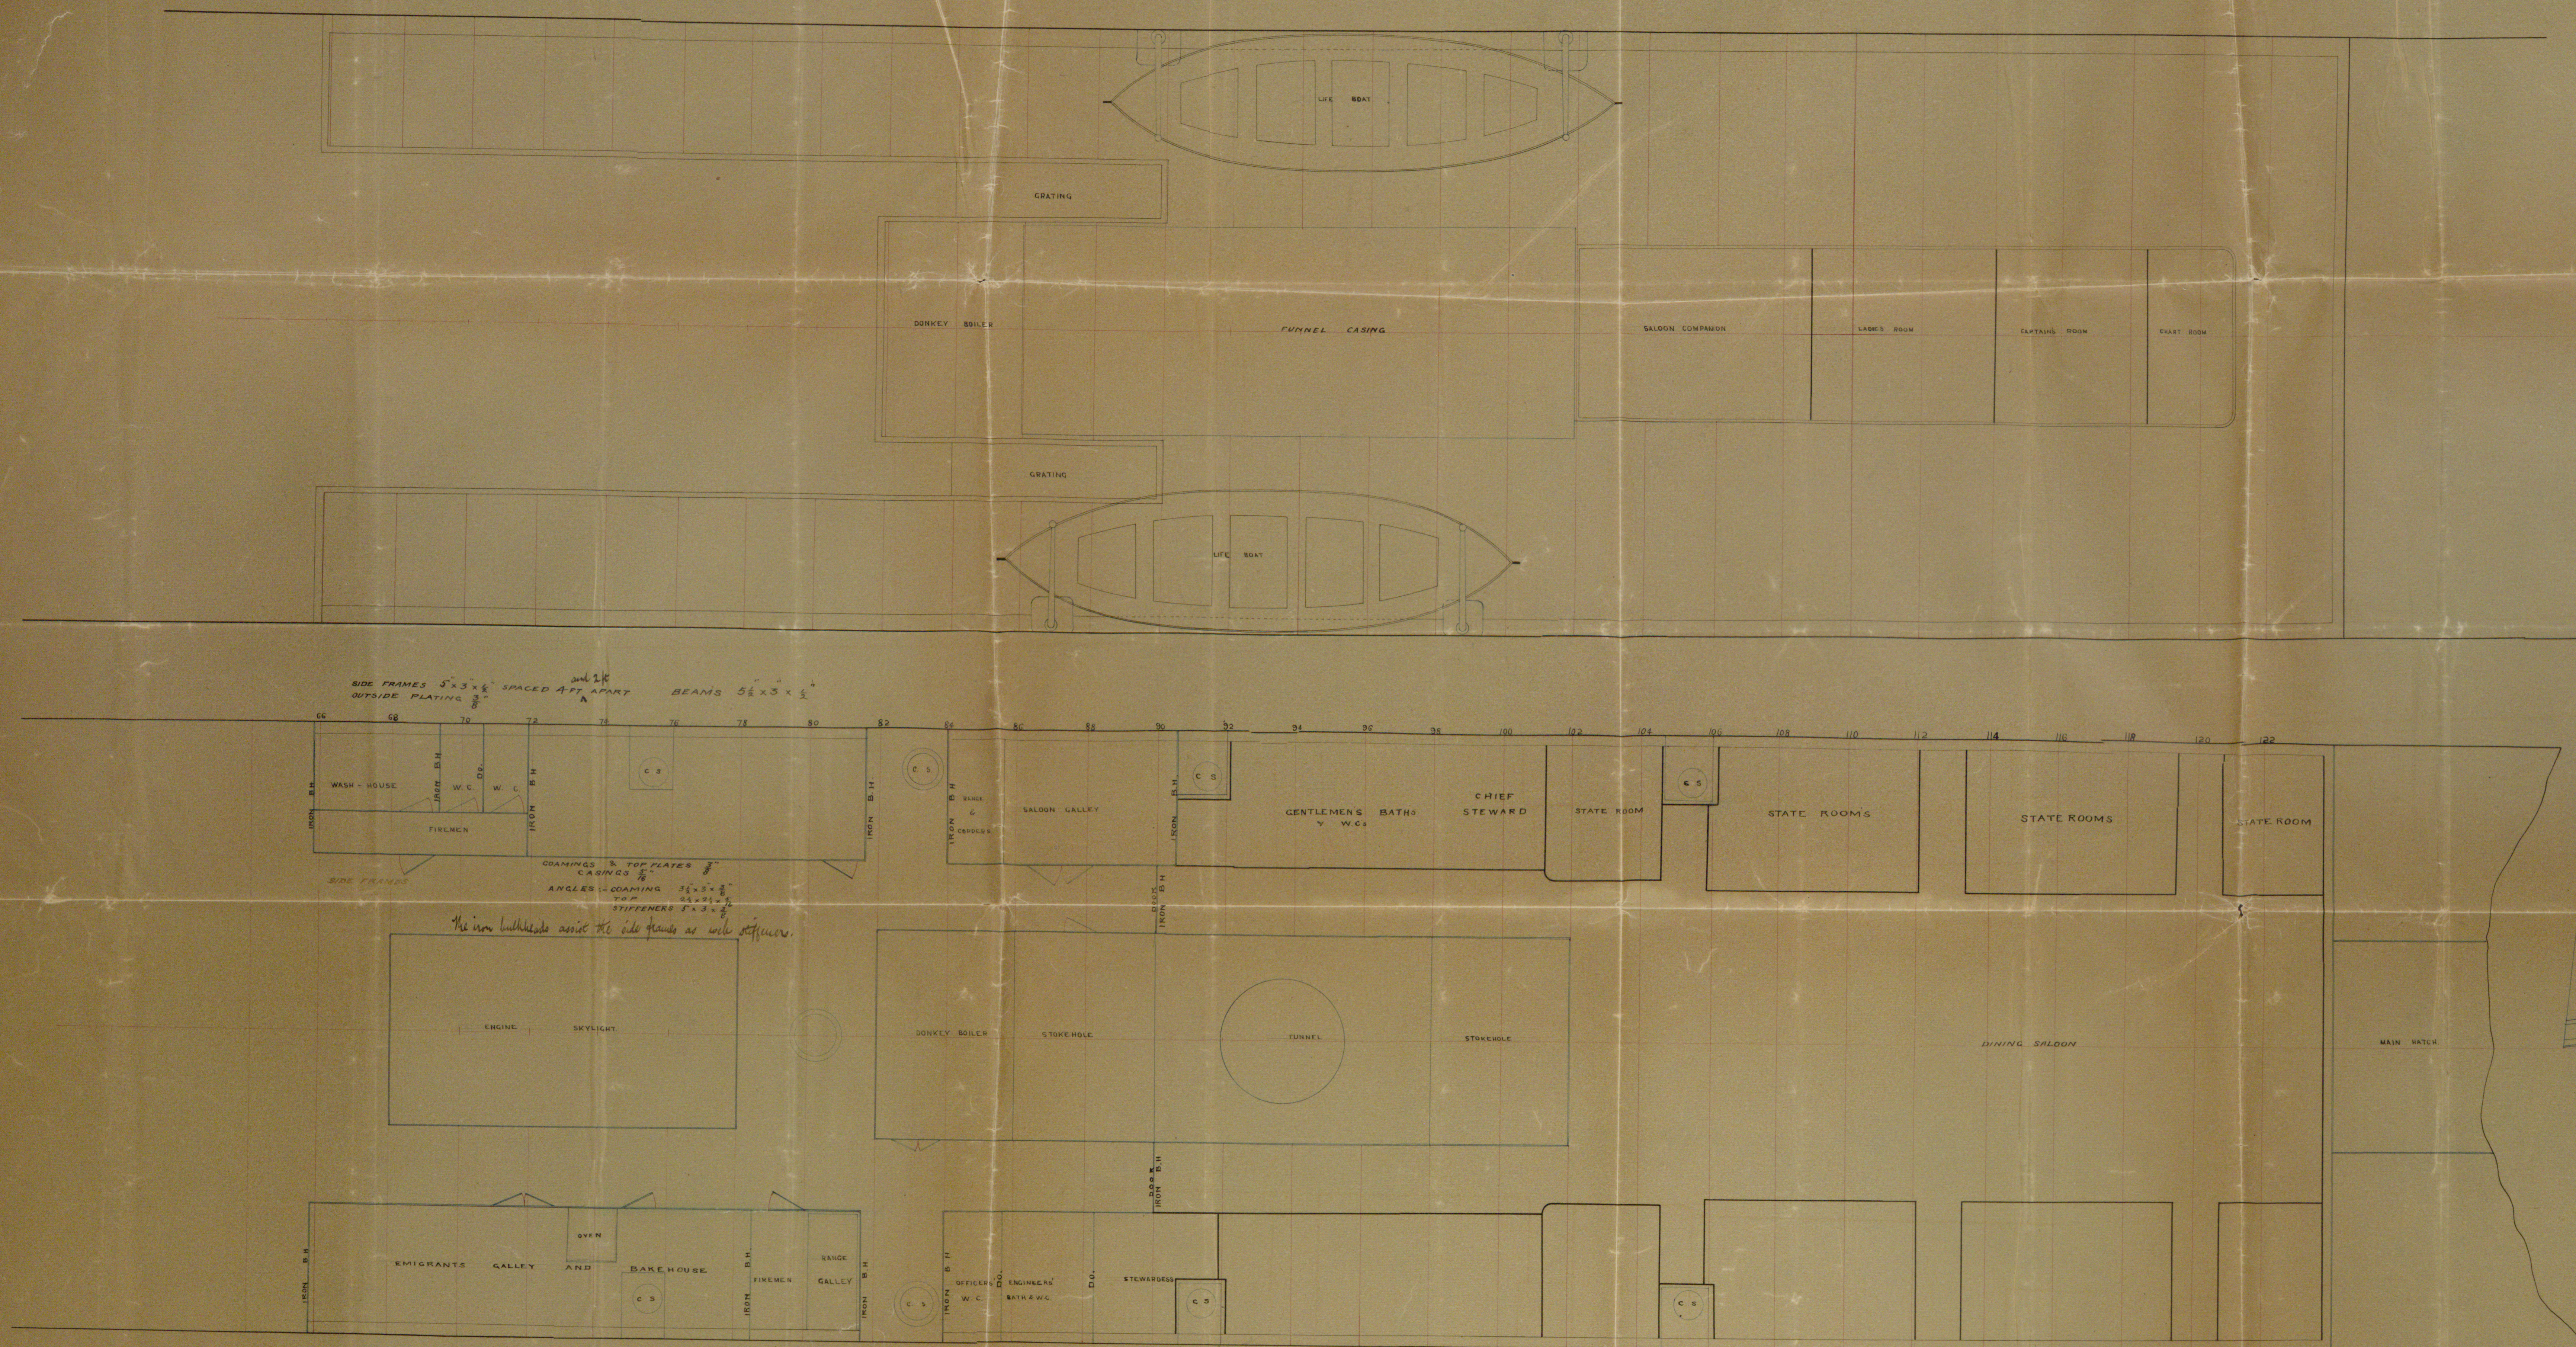

W. Denny
22/8/97