


S.S. Mogul Glasgow Report No. 8194. —
S. S. No 134
Longitudinal Section thro' Fore Peak.
Scale $\frac{1}{4}" = 1 \text{ Foot}$

No 2.

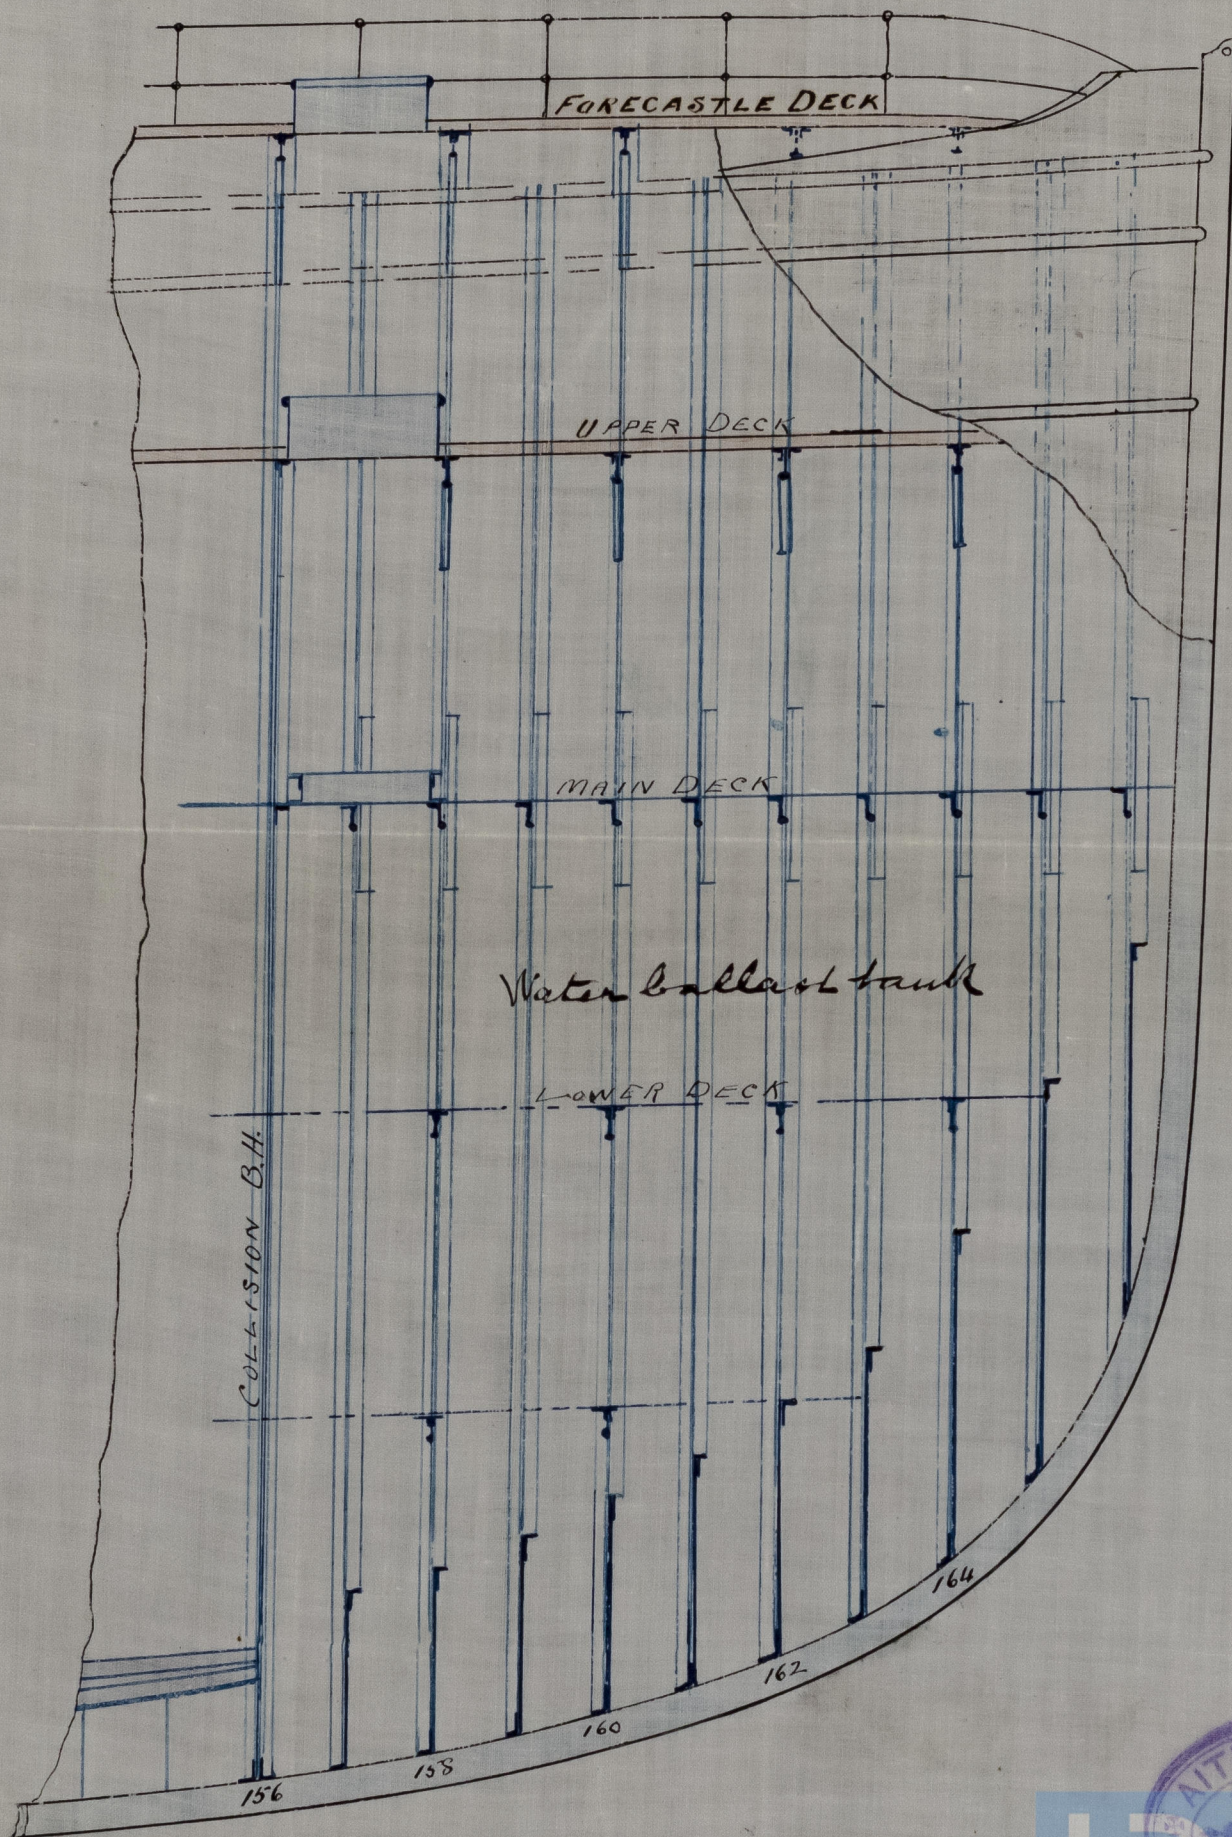

Lloyd's Register
Foundation