
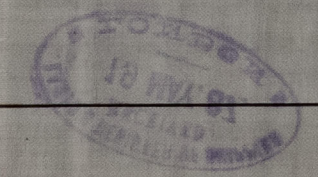




dn: 19/5/87

— N^o. 134 —
— S.S. "MOGUL" —
— PLAN OF ARRANGEMENT —
— OF PUMPS —
— SCALE $\frac{1}{16}$ " = 1 FOOT —

S.S. "Mogul" Glasgow Report N^o. 8194.

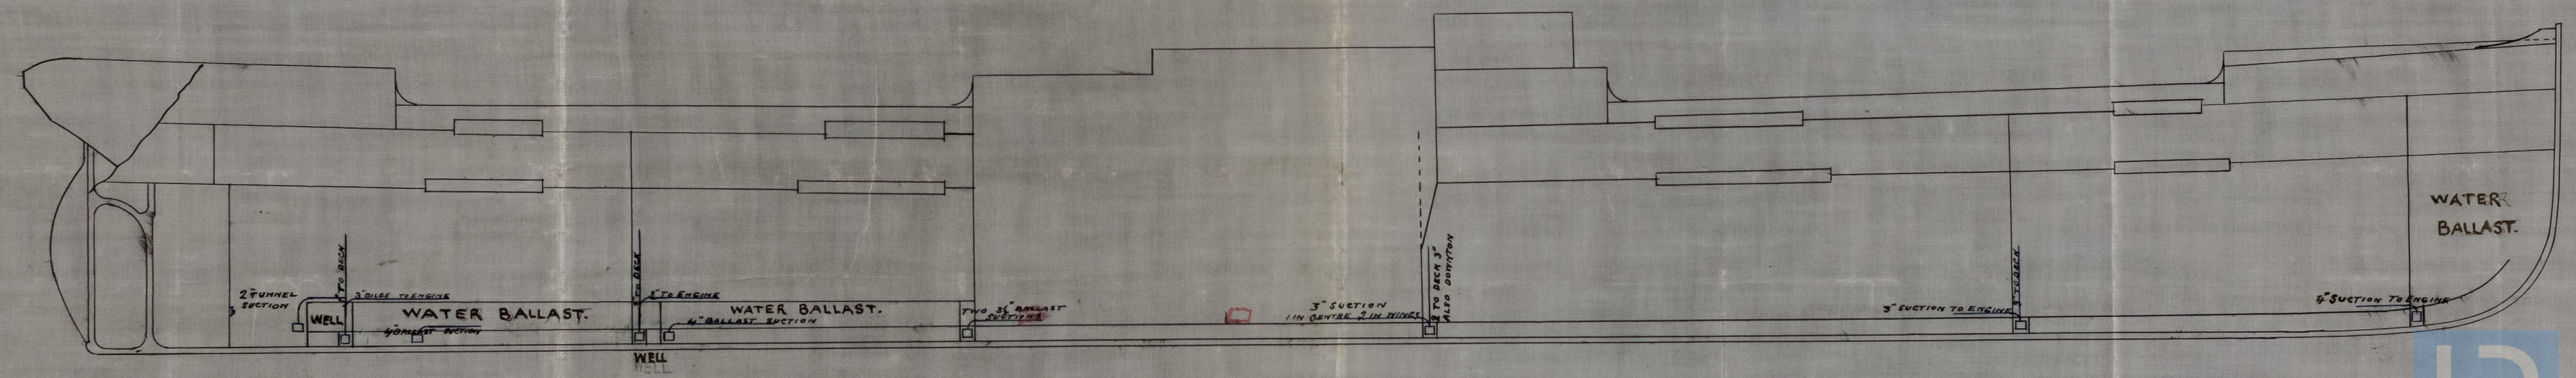

© 2011 Lloyd's Register Foundation
18.5.87

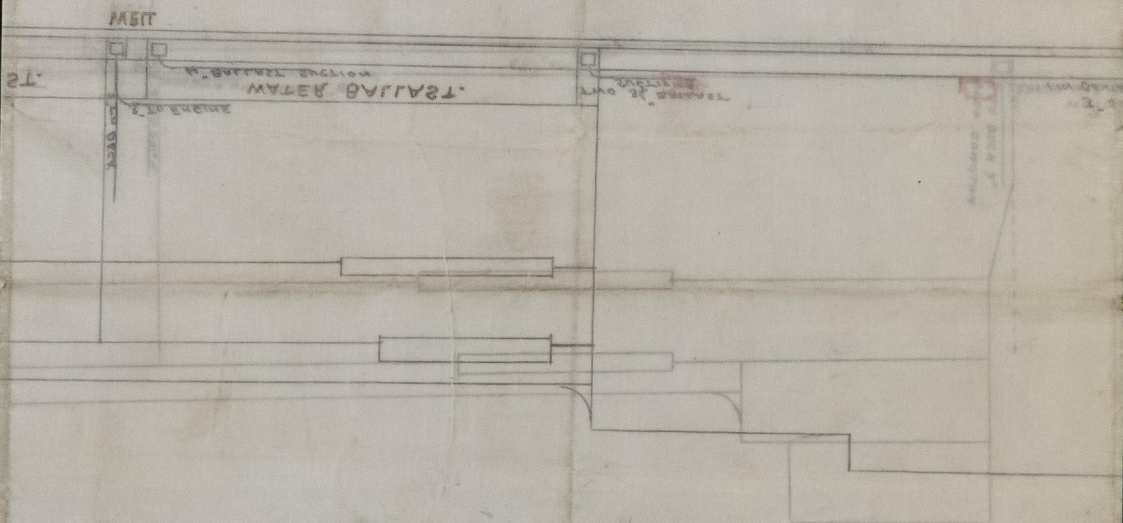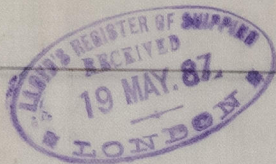

SCALE $\frac{1}{4}$ " = 1 FOOT

OF PLAN

PLAN OF ARRANGEMENT

© 2021 LLOYD'S REGISTER

No 134

Lloyd's Register
Foundation

