



Approved
14/3/87


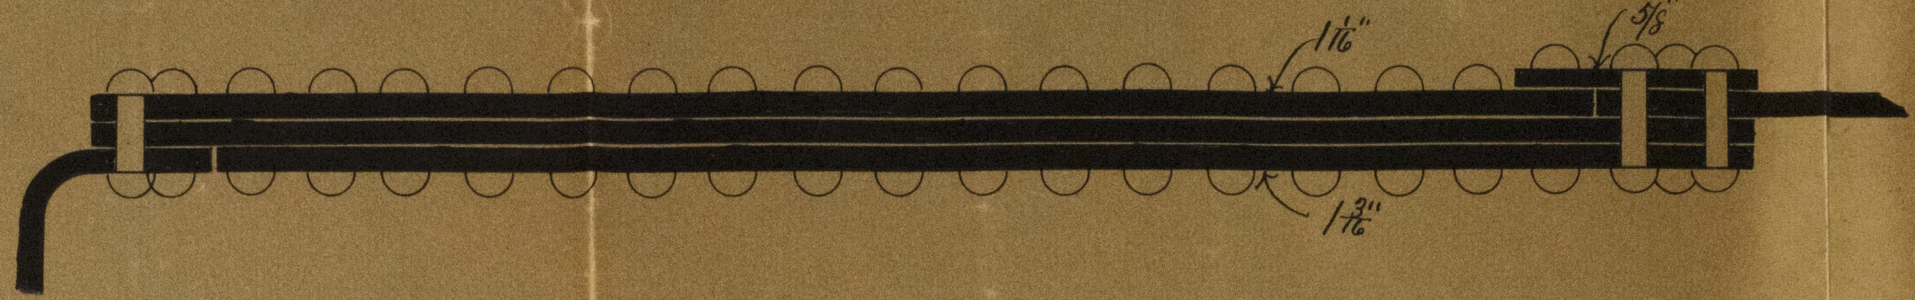


Shell Riveting

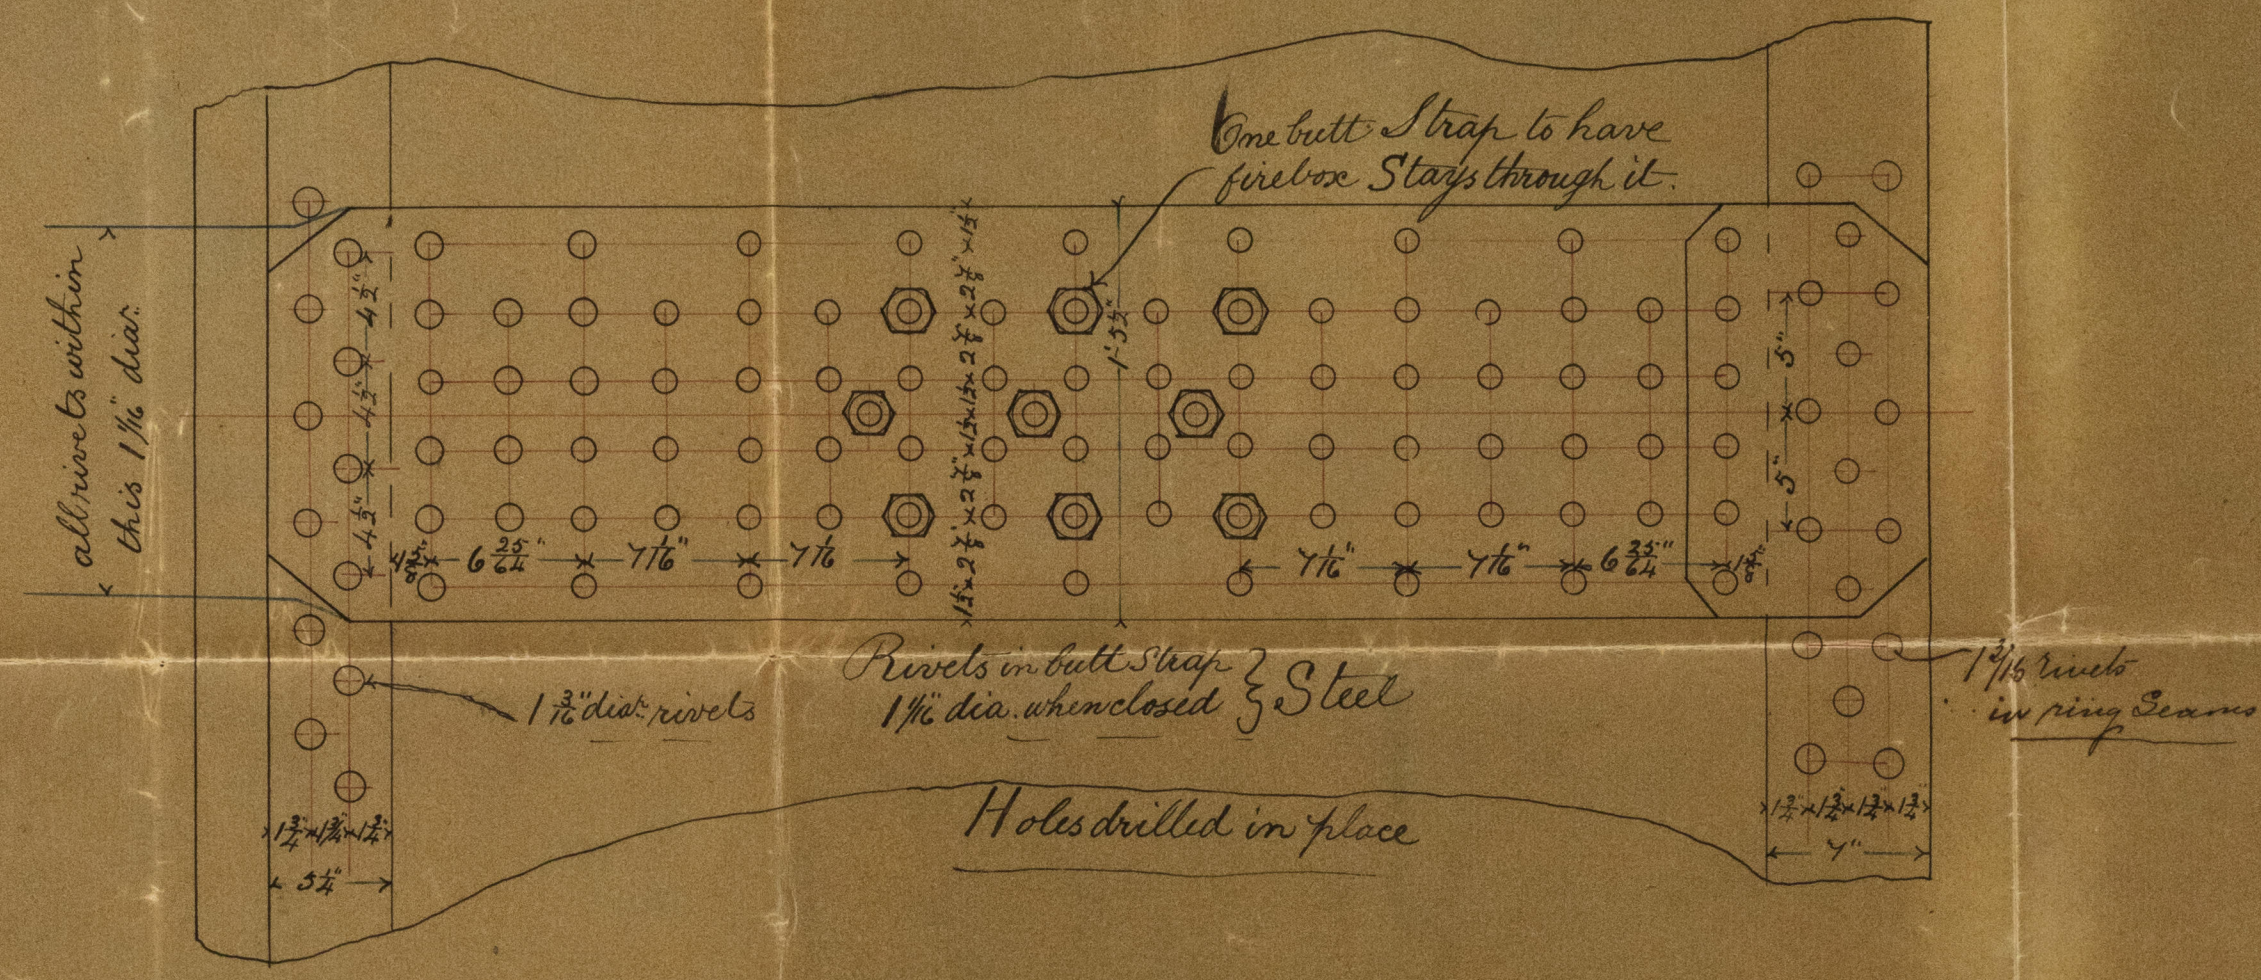

S.S. Victoria Glasgow Report No. 8195.

DP
14/3/87

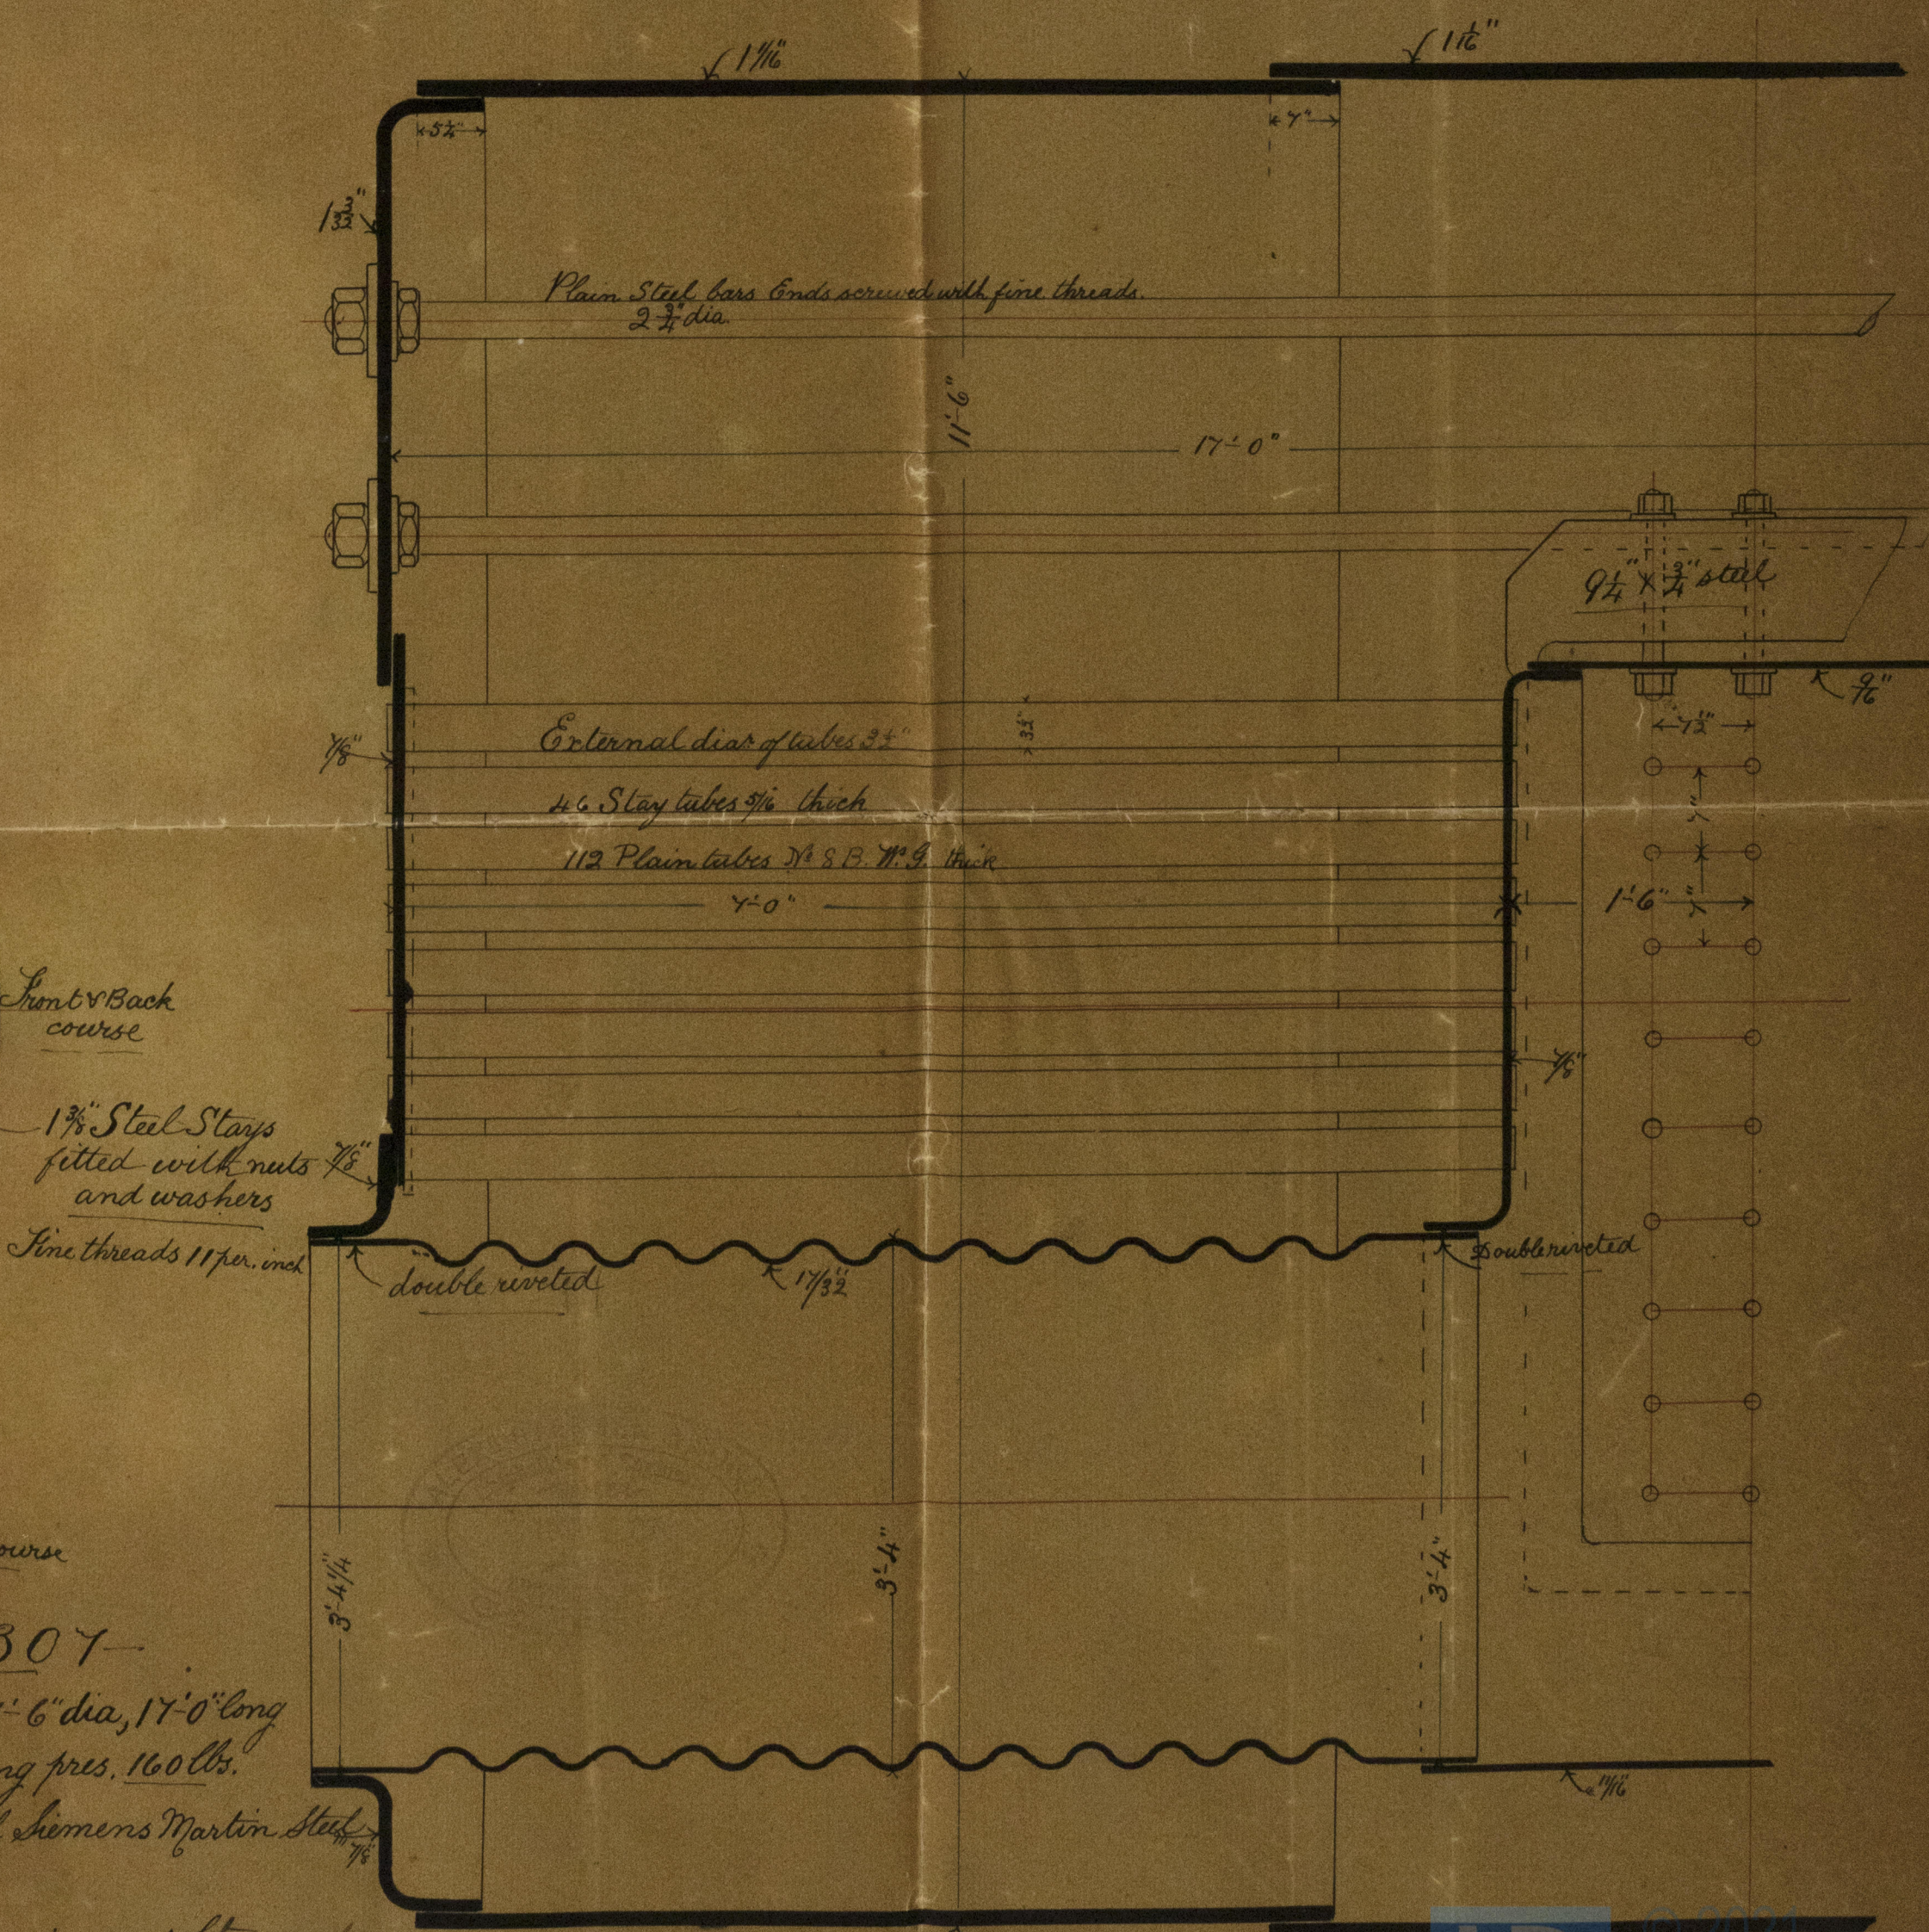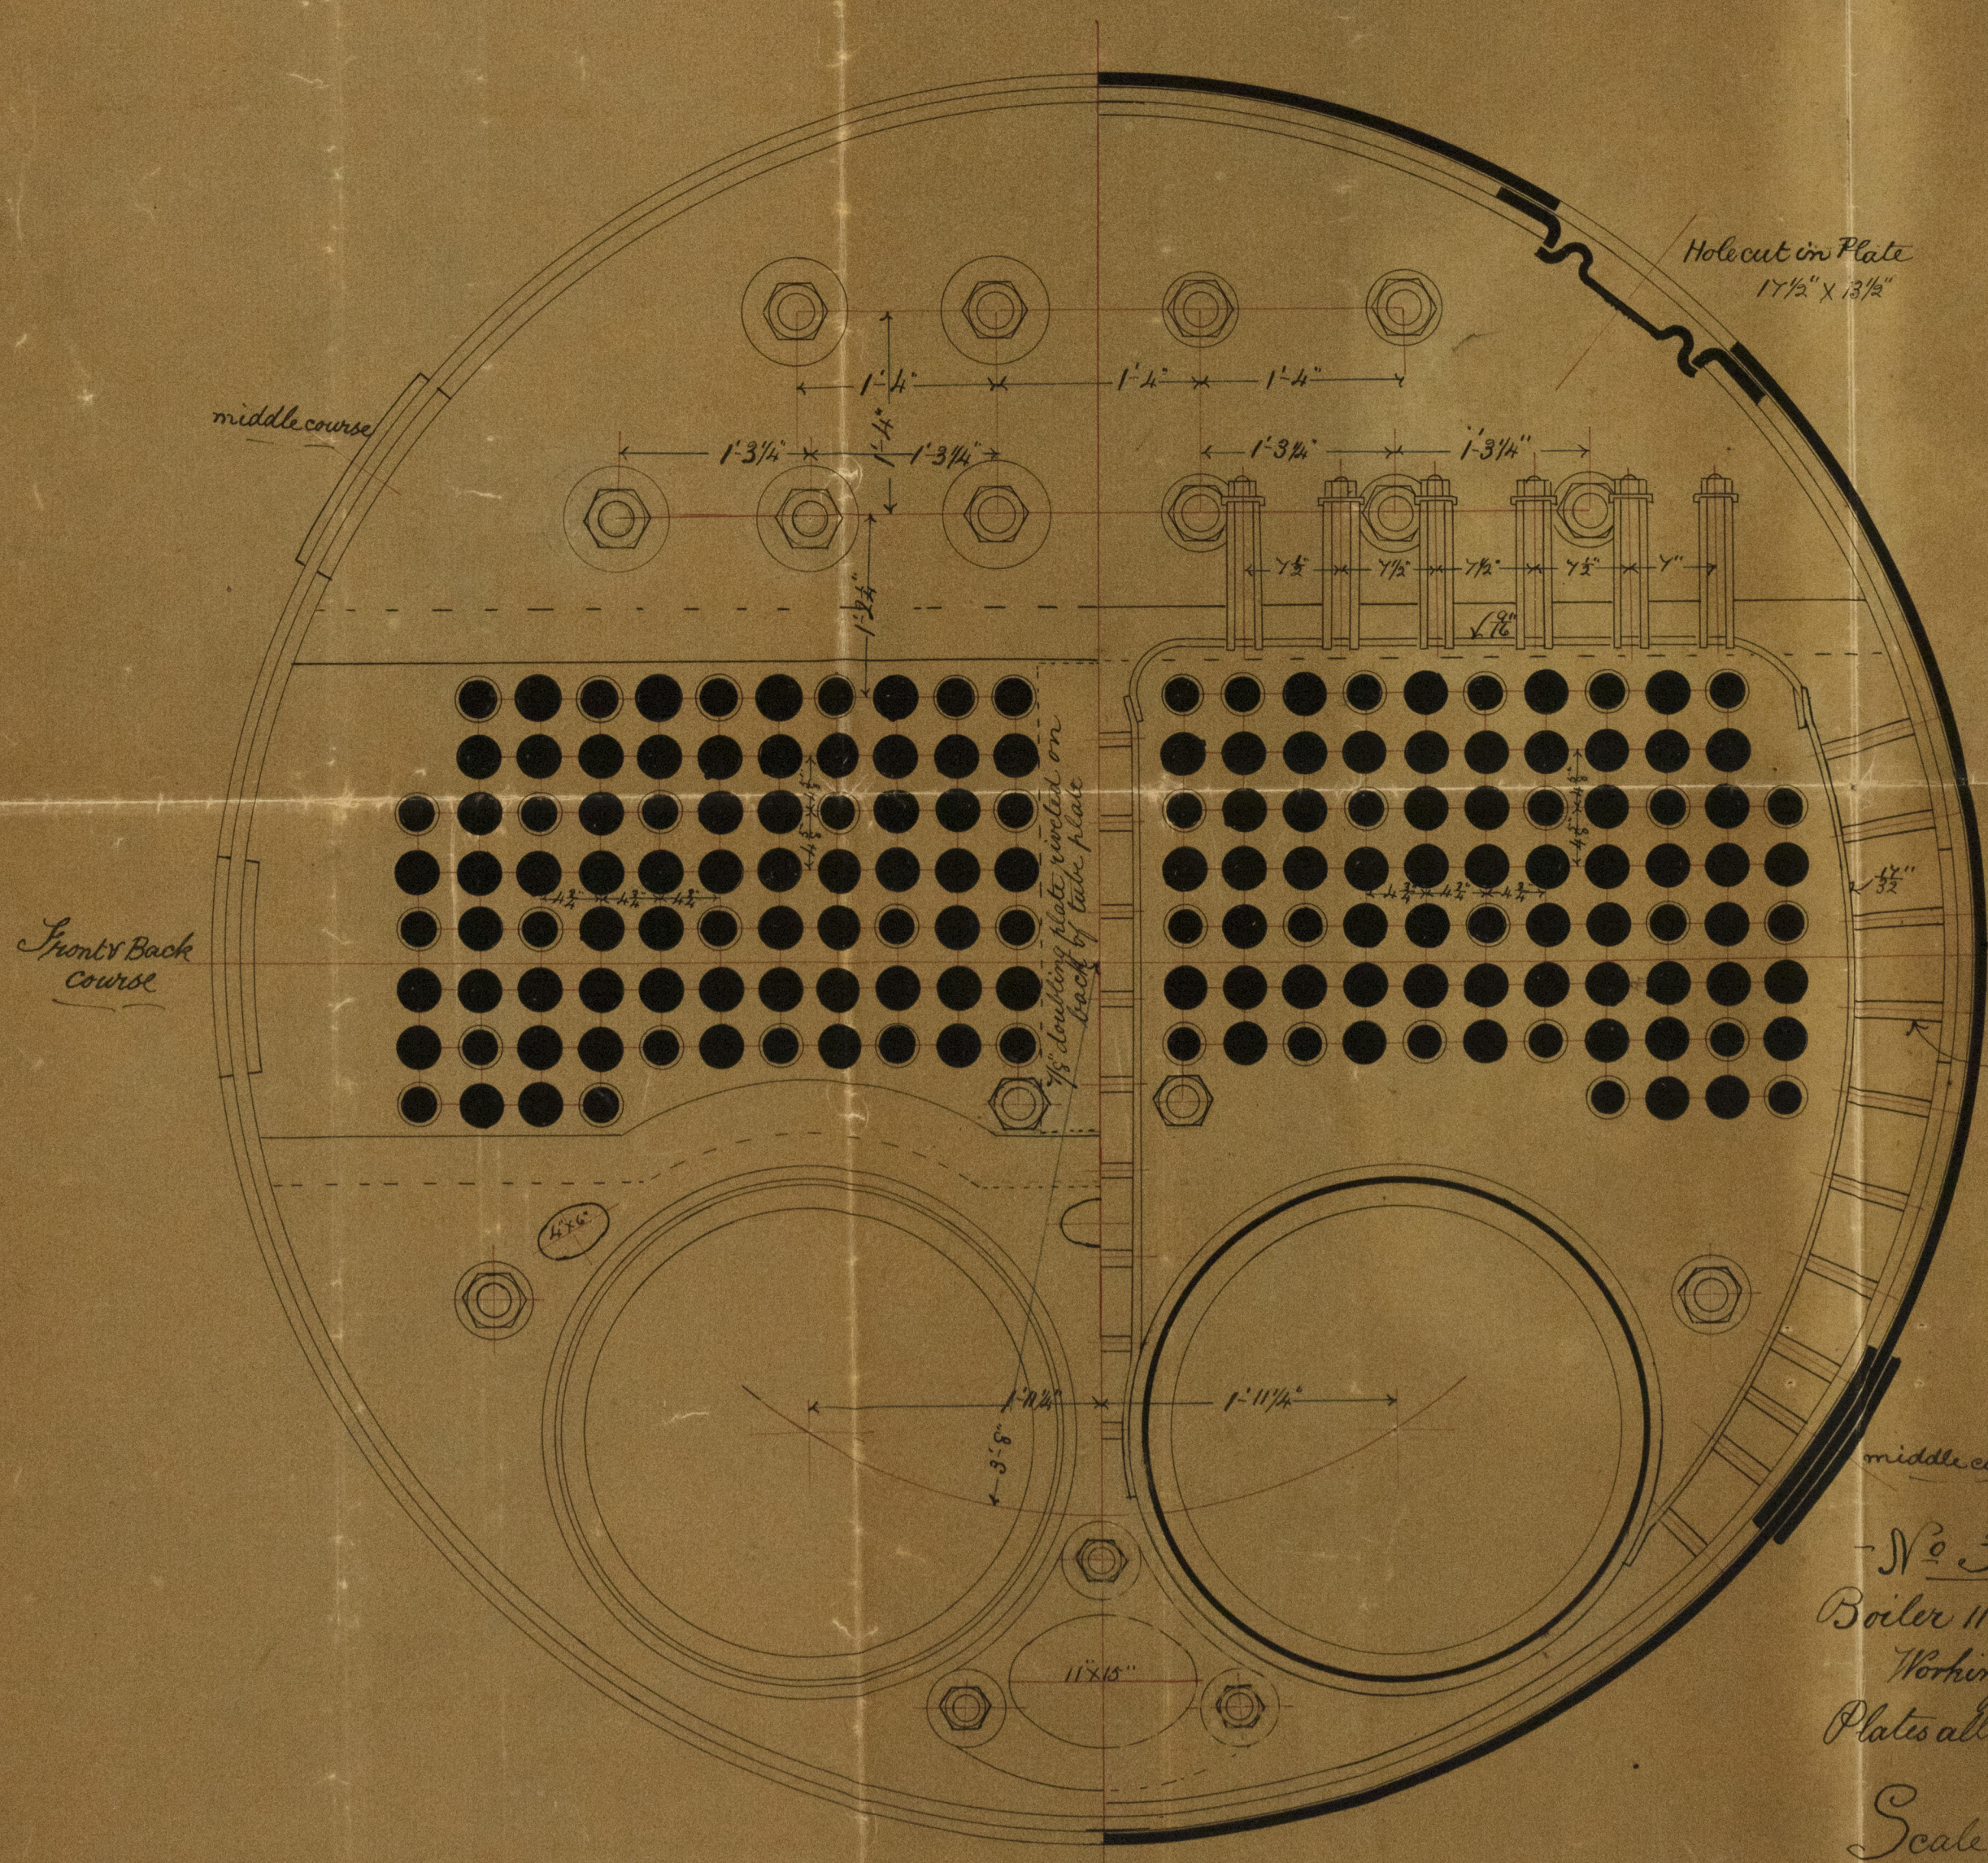

No. 307
Boiler 11' 6" dia, 17' 0" long
Working pres. 160 lbs.
Plates all Siemens Martin Steel

Scale 1 in = 1 ft.

PM Glasgow
12/3/87