



25.11.89.

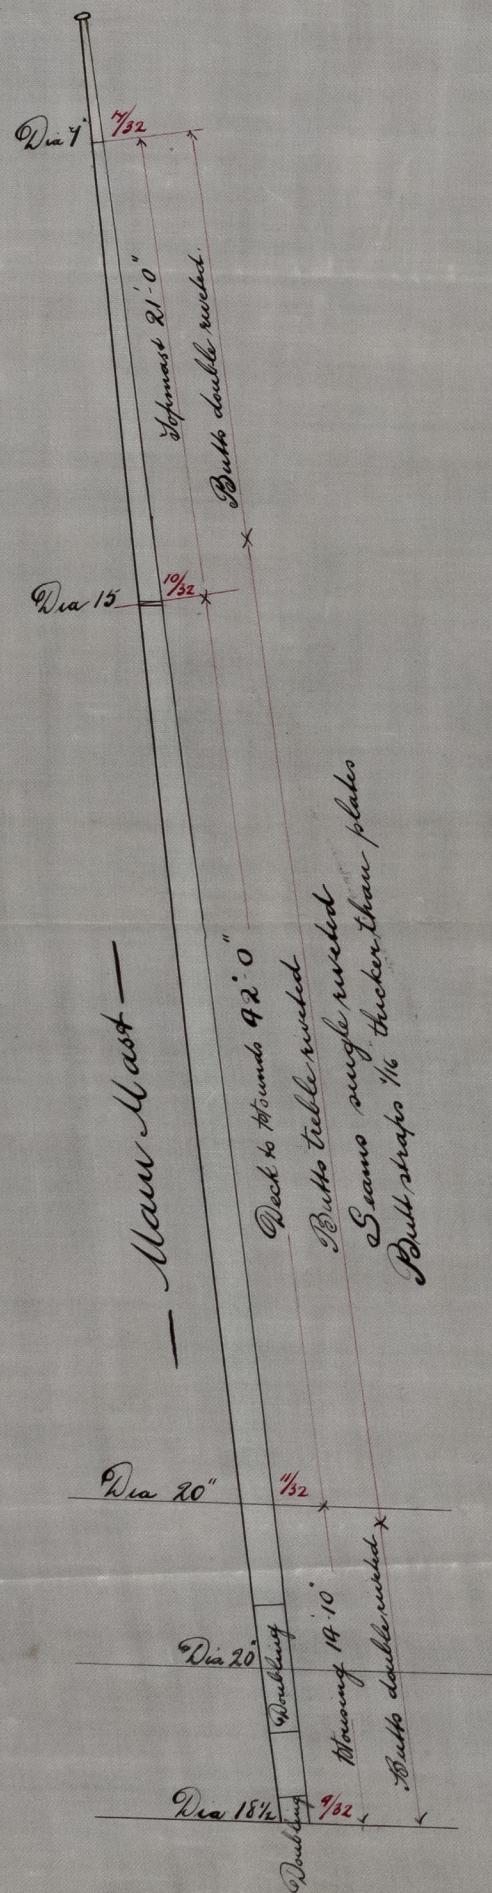


25/11/89

S.S. "Princess Louise"
Glasgow Report No 8443.

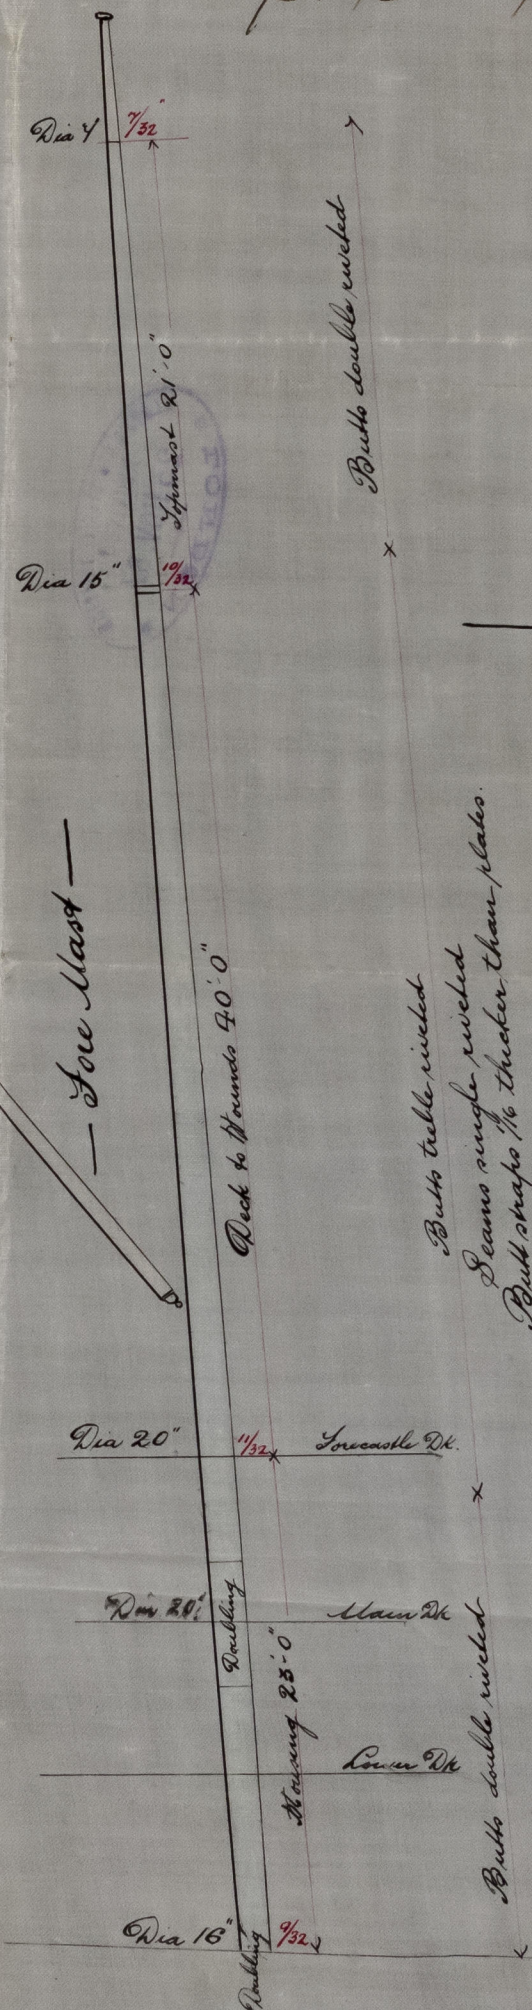

— Stud —
— Masts of S.S. No 333. —
— Scale 1/8" = 1 Foot —

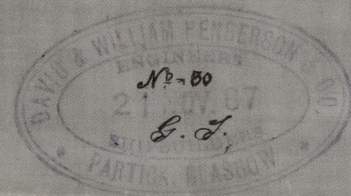

© 2021

Lloyd's Register
Foundation

1525-003-0251



Handwritten musical notation on a single staff, featuring various note values and rests.

© 2021

Lloyd's Register
Foundation
GLS208-0251

GLS208-0251