


S. S. "Baikio Maru" Glasgow Report No. 8590 -
 S. S. "Kobe Maru" Glasgow Report No. 8764 -
 11.11.87

IRON

MASTS

No. 255-6

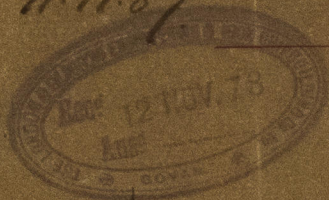

FORE MAST

19' Dibs Heel Stepped on Tank Top

HOUSED 28'-6"

5/16" to 7/16"

26' Dibs PARTNERS

PARTNERS TO HOUNDS 61'-6"

7/16" to 5/16"

18' Dibs HOUNDS

TOPMAST

HOUNDS TO HEAD 34'-9"

5/16" to 4/16"

7' Dibs HEAD

Shaps double rivetted.

6'-0" DOUBLING

Shaps treble rivetted

Shaps double rivetted above lower mast head

MAIN MAST

HOUSED 15'-4"

5/16"

26' Dibs PARTNERS

PARTNERS TO HOUNDS 65'-3"

7/16" to 5/16"

18' Dibs HOUNDS

TOPMAST

HOUNDS TO HEAD 38'-9"

5/16" to 4/16"

7' Dibs HEAD

Shaps double rivetted.

6'-0" DOUBLING


Shaps treble rivetted

Shaps double rivetted above lower mast head


Shaps of mast off center, clipped

STEPPED ON LOWER DECK 24' Dibs HEEL

Masts formed of two plates in the round, landings single rivetted throughout all butt shaps being 1/8" thicker than the plates they connect.

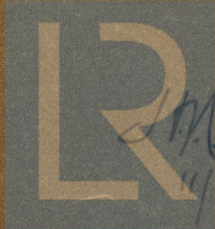


© 2021

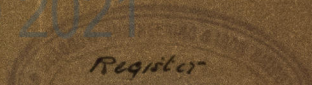

Lloyd's Register Foundation

GLS240-0230

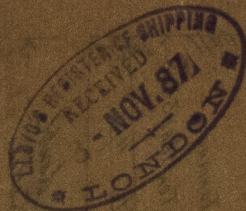

GL5210-0230



© 2021

Lloyd's Register
Foundation