


S.S. "Conquistador" Glasgow Report No 8804.

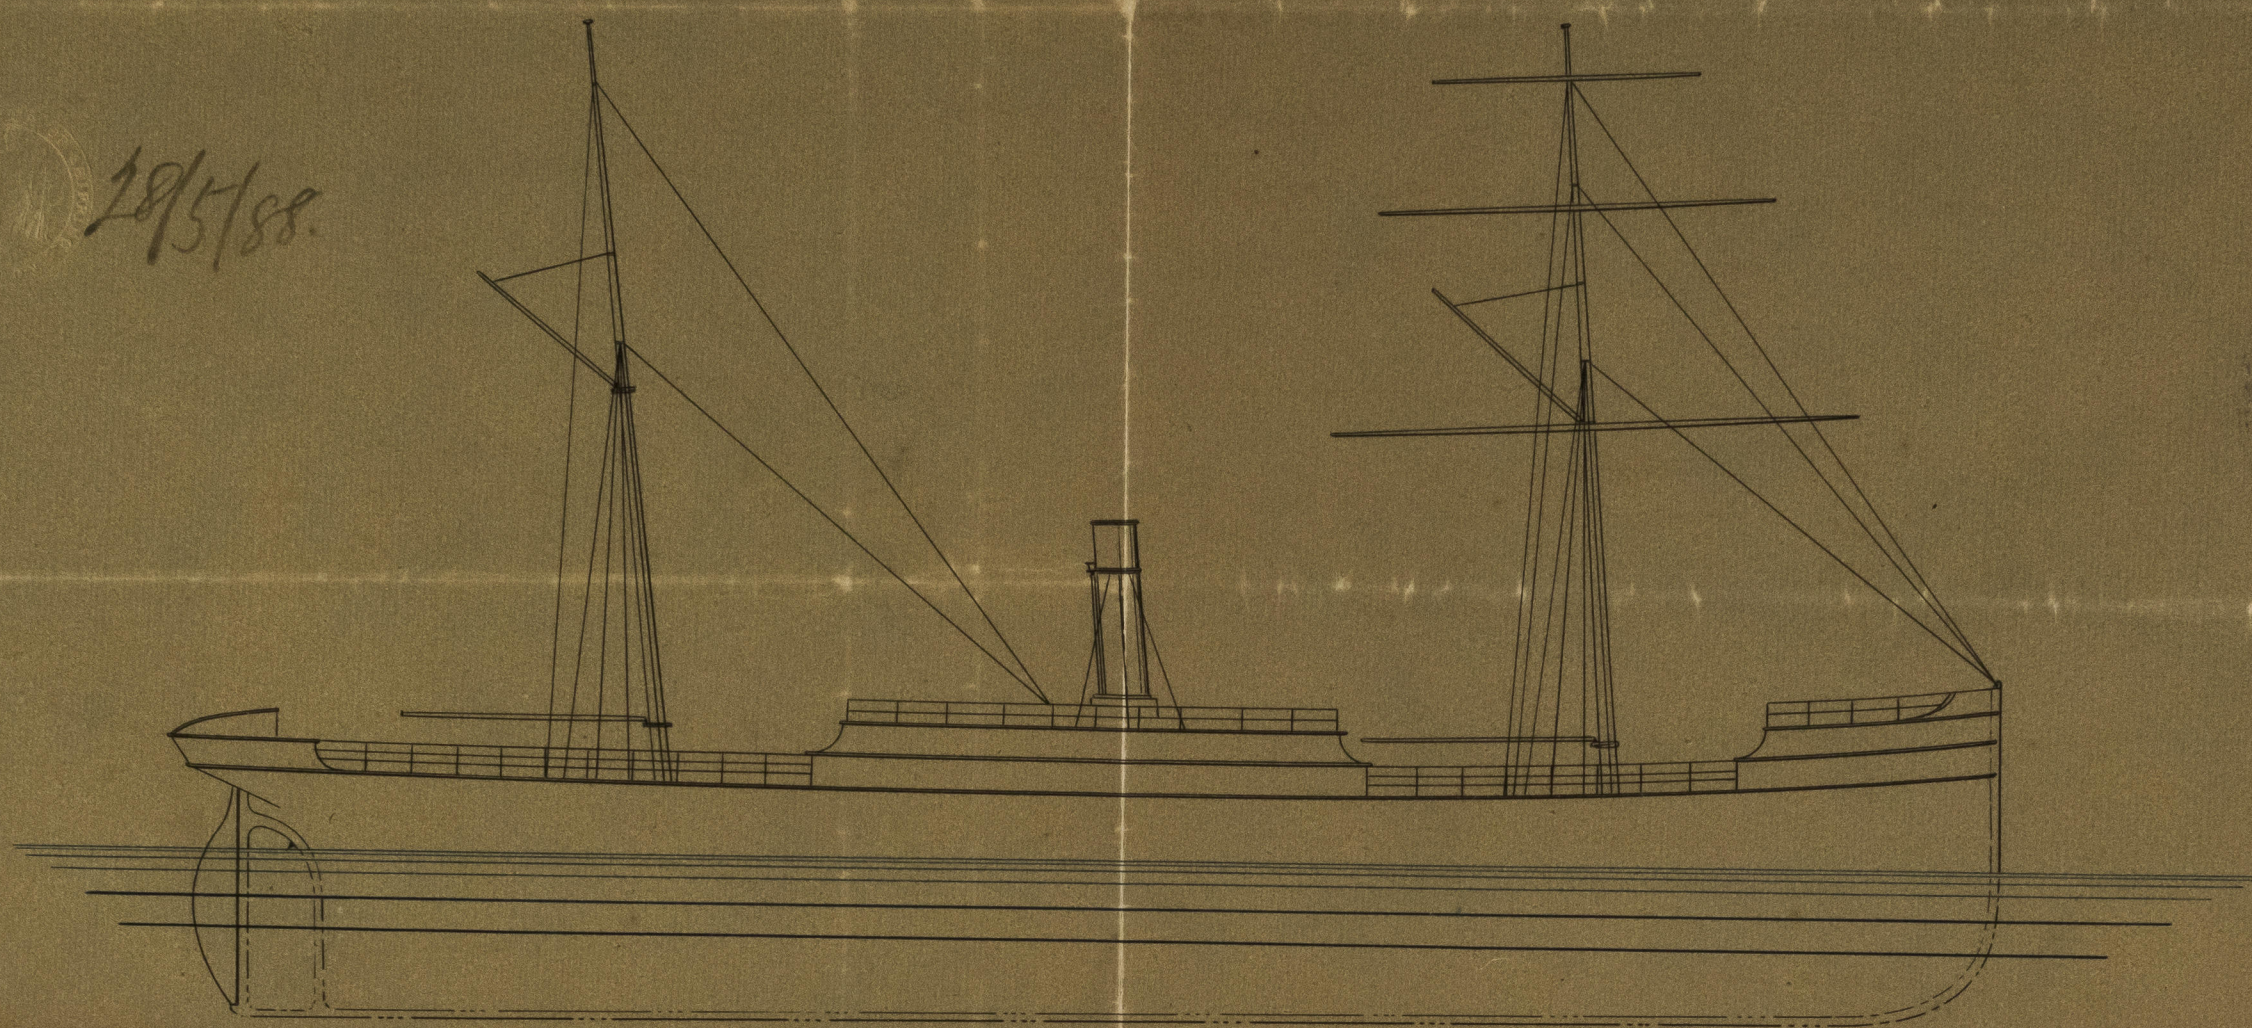

SCREW STEAMER - No 256

FOREMAST

Housing to top of main dk. 20'-6"
Deck to Hounds 39' 6"
Hounds to cap 8' 6"
Length extreme 68'-6"

Diameter at Heel	15"	thickness	5/16
do at Partners	20 1/2	do	9/16
do at Hounds	16 1/2	do	5/16
do at Cap	13 1/2	do	5/16

MAINMAST

Housing to top of main deck 8'-0"
Deck to Hounds 47'-6"
Hounds to cap 8'-6"
Length extreme 64'-0"

Diameter at Heel	14 1/2"	thickness	5/16
do at Partners	20	do	9/16
do at Hounds	16	do	5/16
do at Cap	13	do	5/16

See letter
28/5/88.

Foremast formed of three plates in the round. Mainmast formed of two plates in the round. Landings double riveted. Landings 3 1/4" broad. Double riveted laps below partners remainder treble riveted. Doubling plates at partners.



45211-0027

Lloyd's Register
Foundation

