

- S.S. No 14 -

SCALE 1/4 INCH TO A FOOT
BRIDGE DECK.

S.S. "Dunmore" Glasgow Report No 8866.

5/3/88.



32 1/2
12 1/2


S. & M. KNIGHT & CO.
Shipbuilders
(Slip Docks)
LYR 1/3/88

FORECASTLE DECK.

QUARTER DECK

MAIN DECK

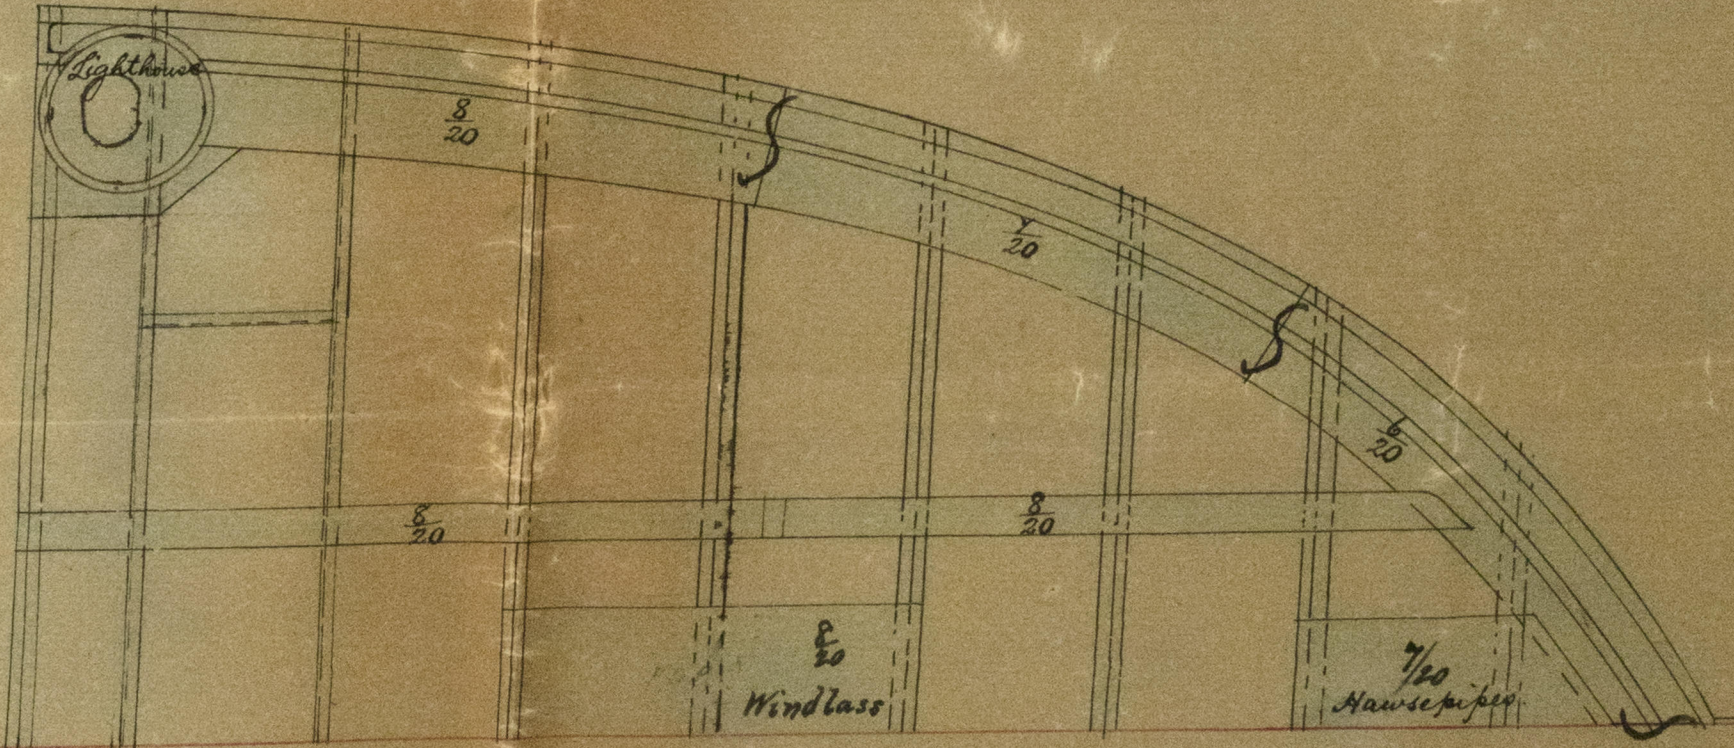 

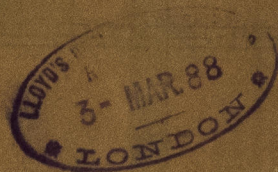

Handwritten: 2/3/88

GLS211-0152



Lloyd's Register
Foundation