



lt. 3/2/88

No 230 p. Plymouth Dock Co. No. 106  
No 232 p. S. M. Knight & Co. No. 14

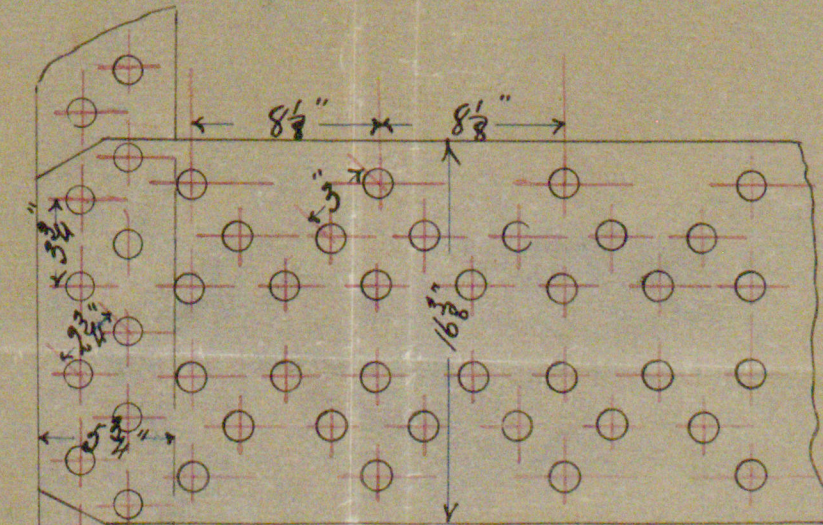




Steel Plates 7/16  
All 1/4 bolts drilled in place.  
Double Flatt Straps 1" thick  
Working Pressure 160 lbs per sq. in.

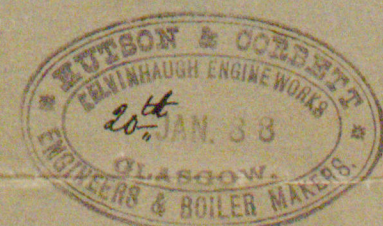

Boilers Nos. 230 & 232.

Scale 1" = 1 foot


S.S. "Ethel" Leith Report No.  
S.S. "Dunmore" Glasgow Report No. 8866

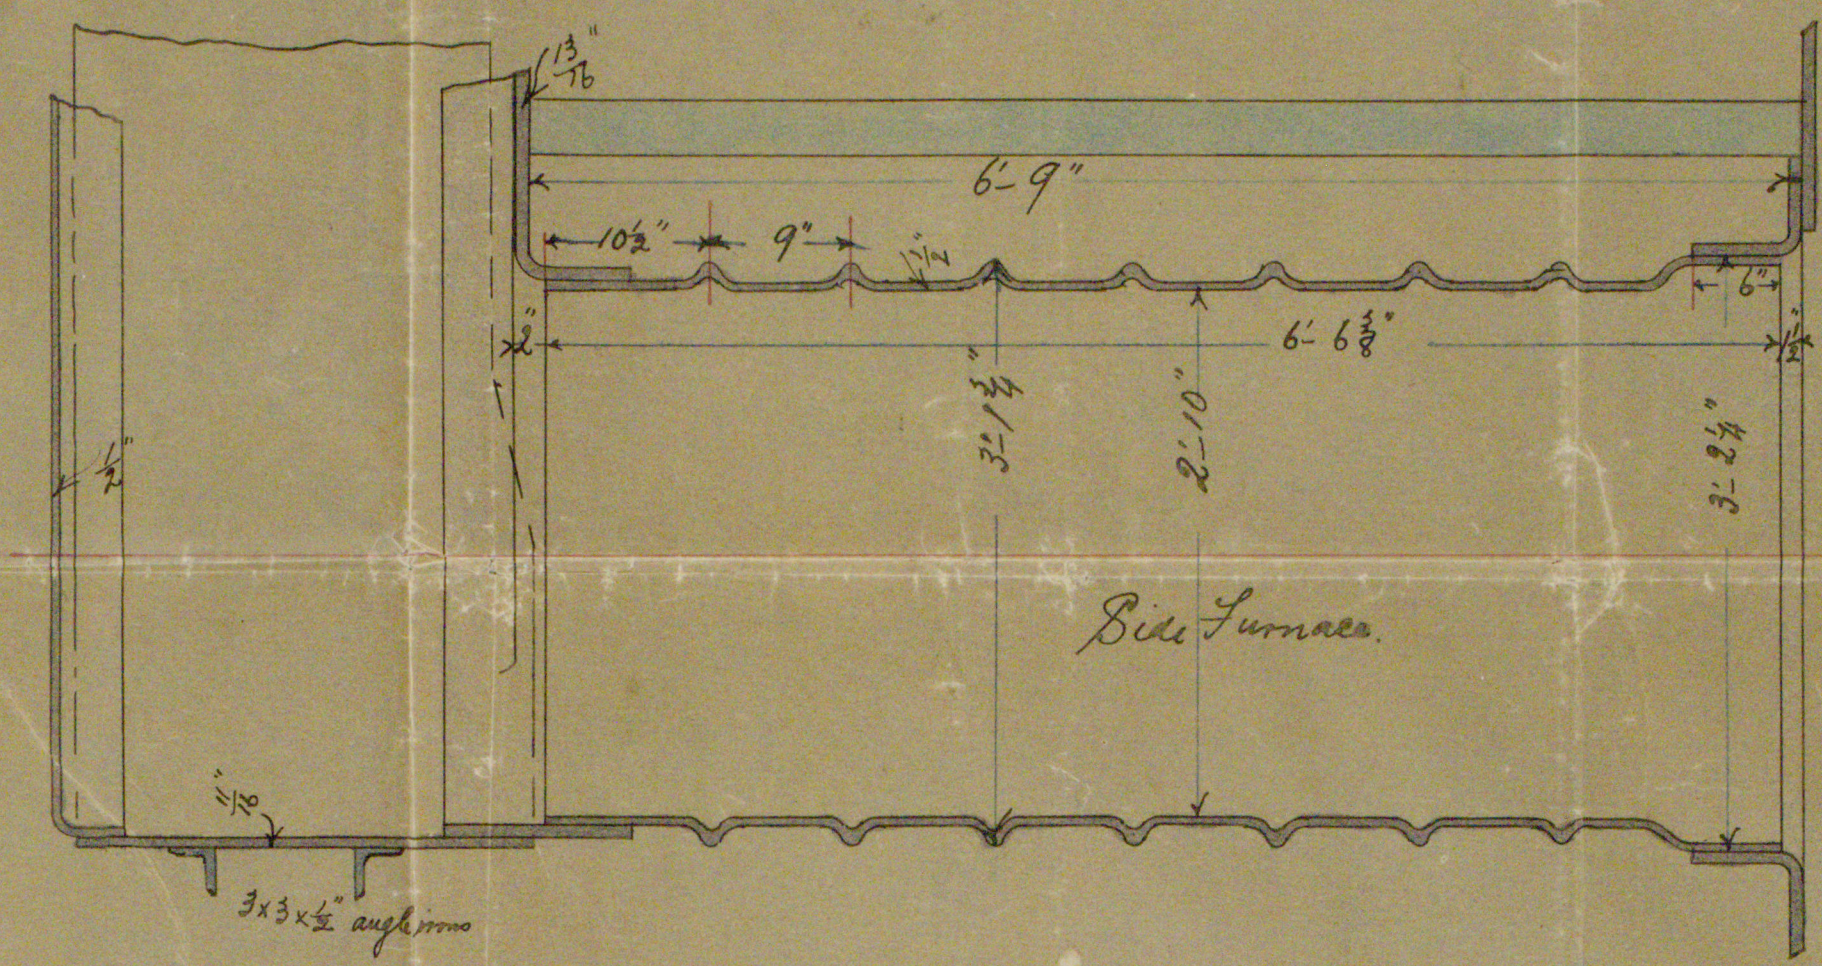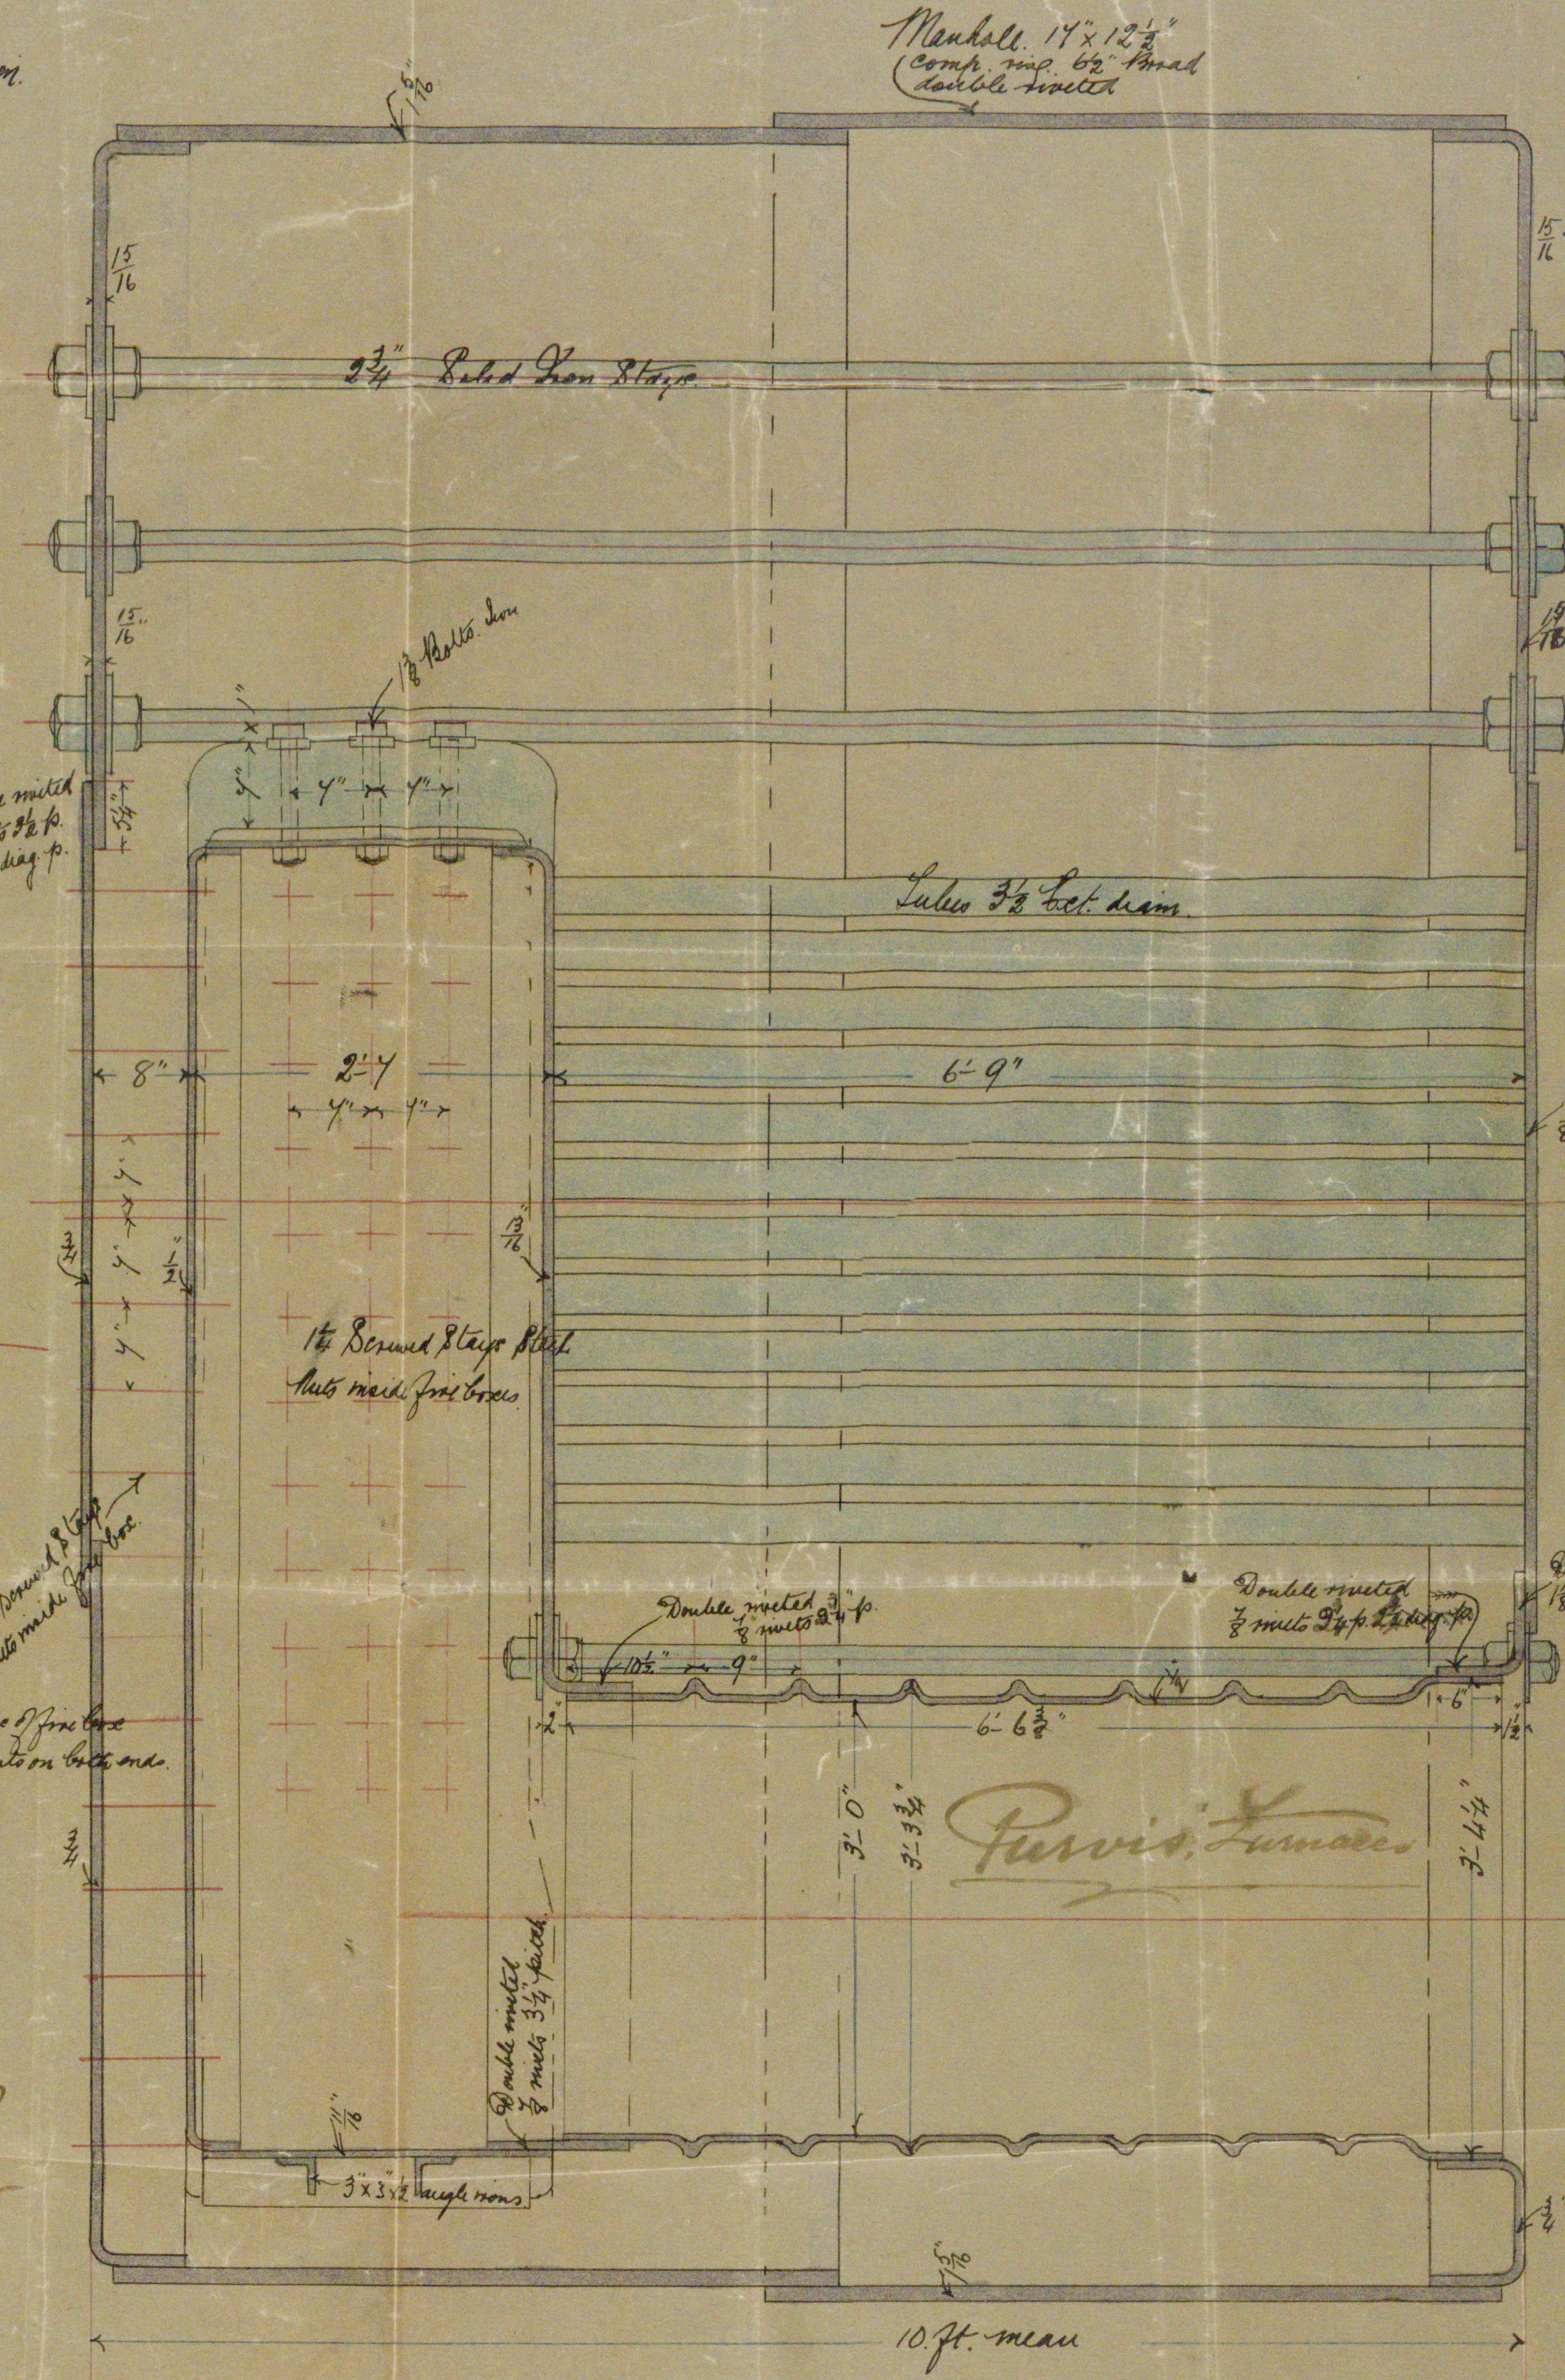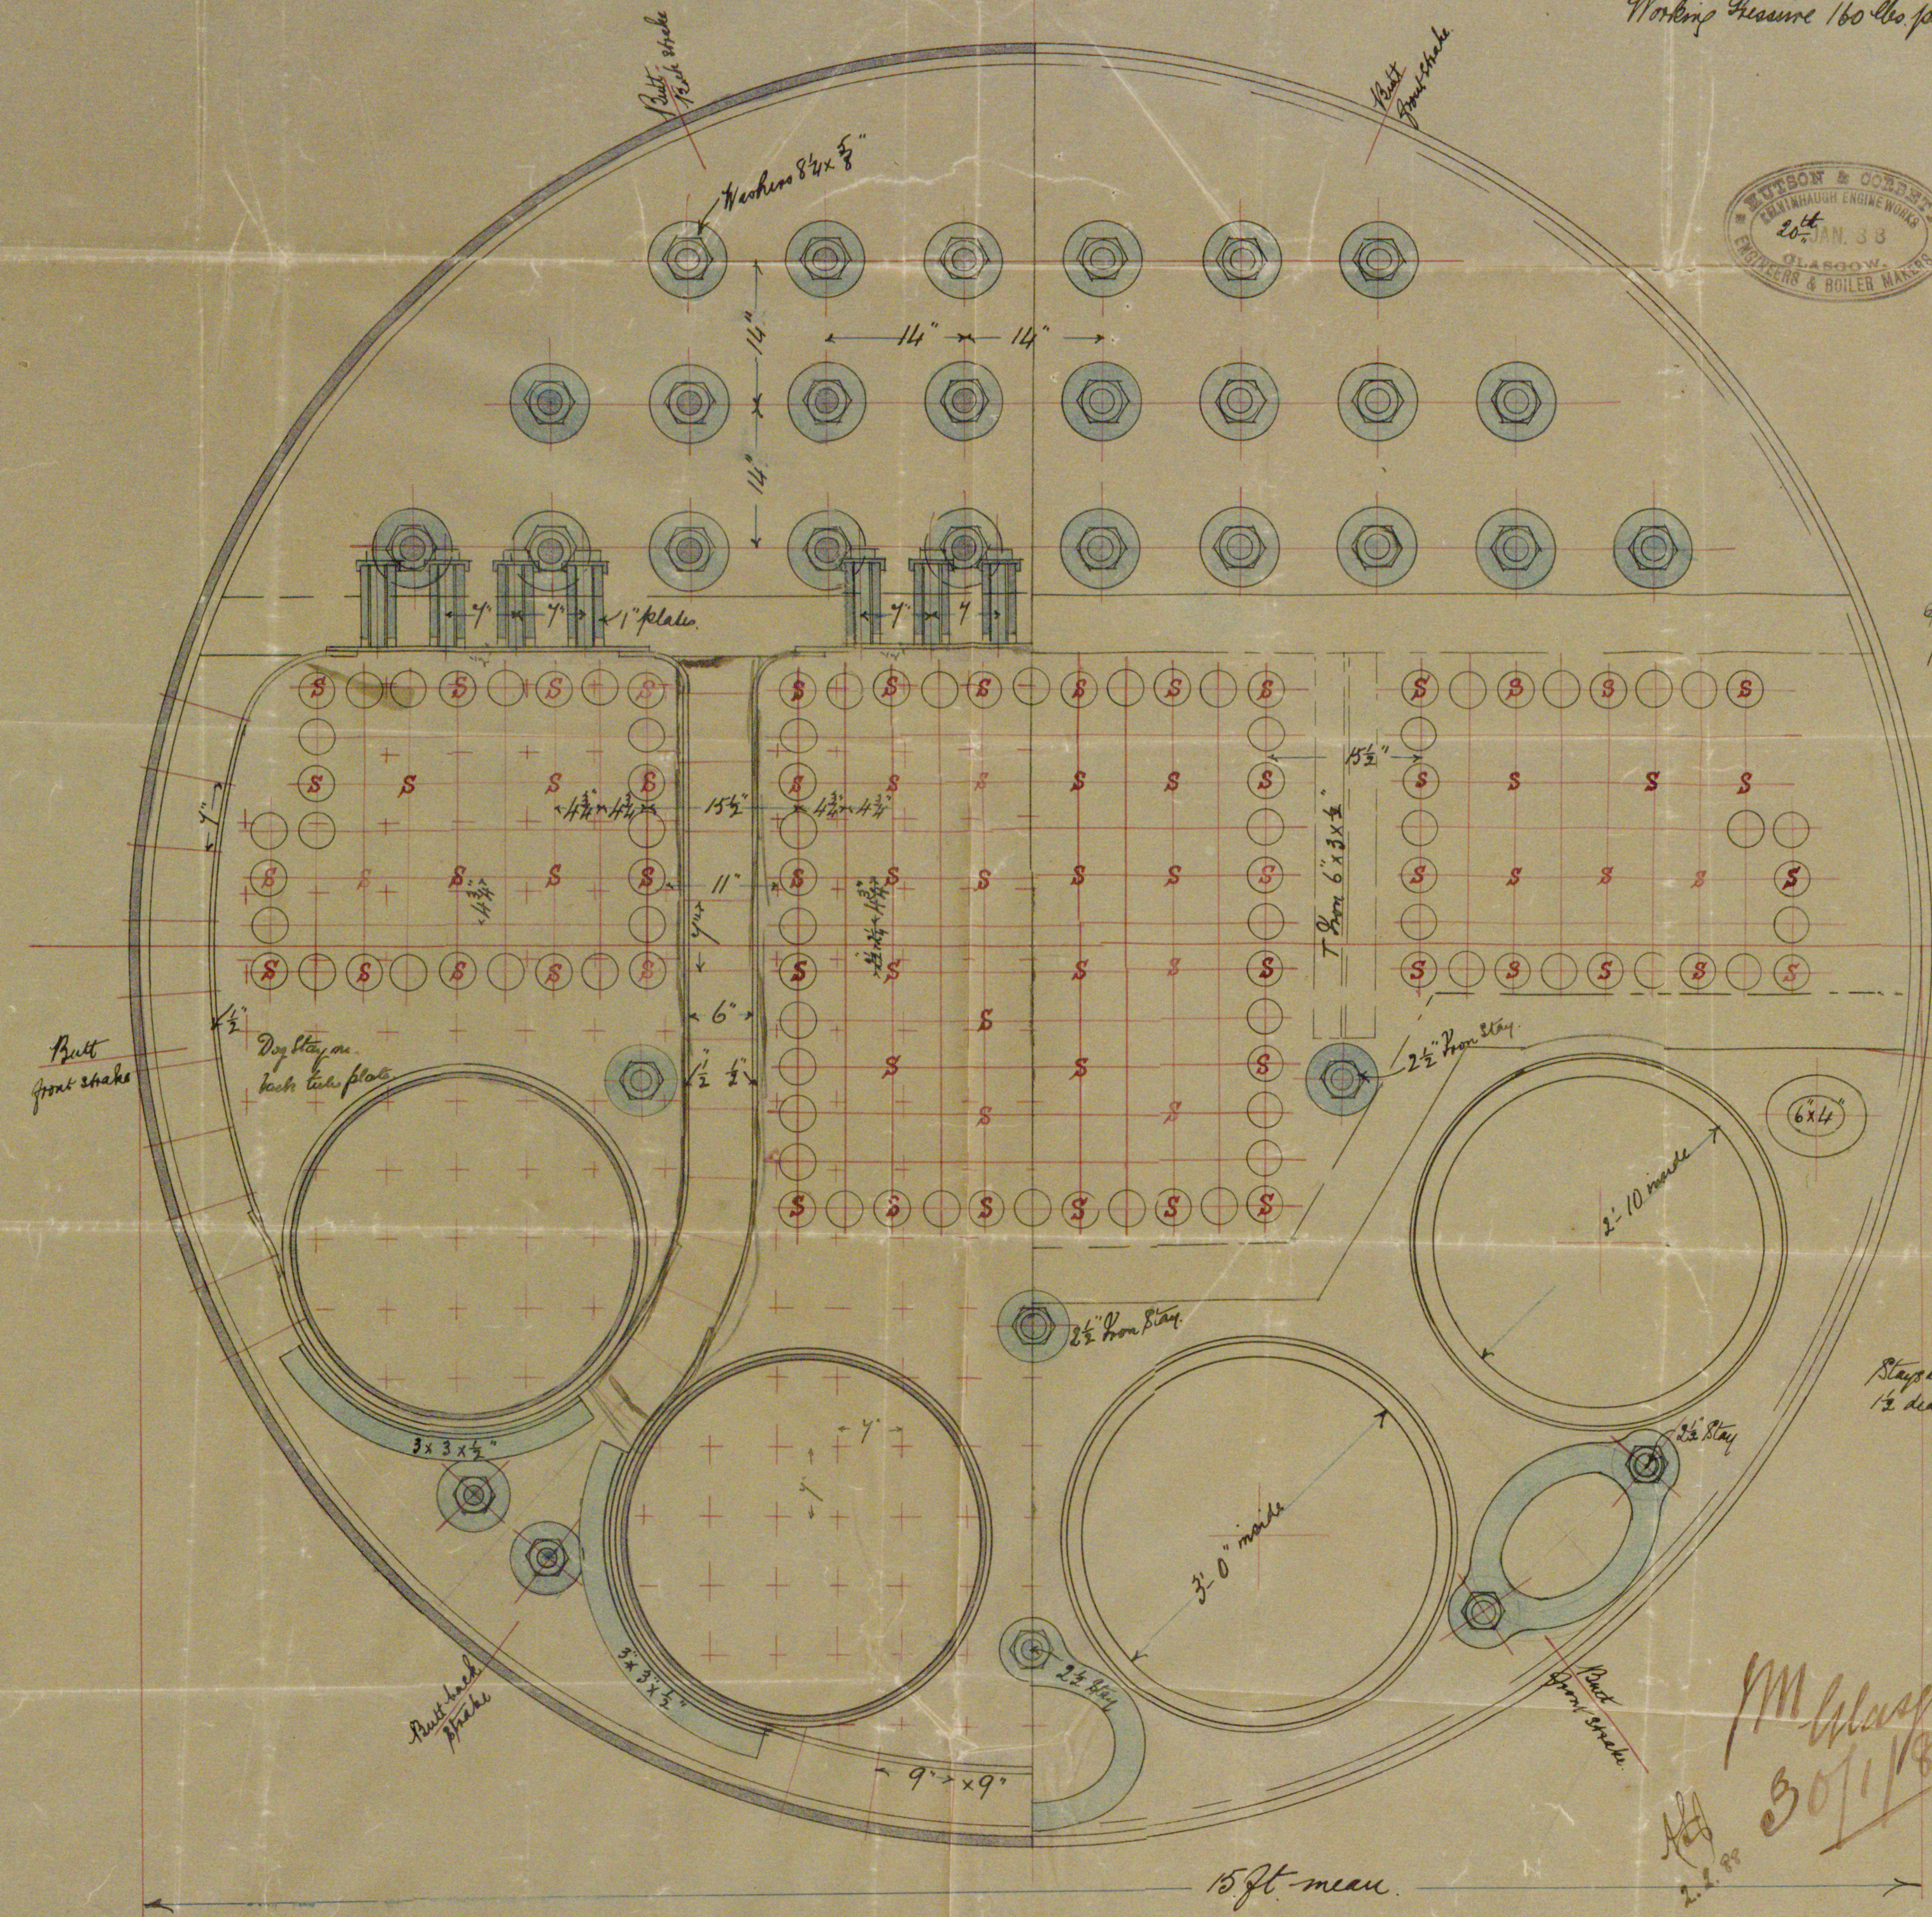

M Glasgow  
30/1/88




GLS 211-0165

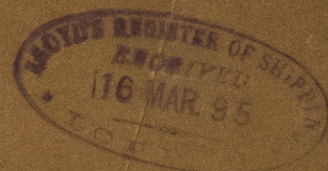

*2.2. 3" 2.2*  
*Weymouth Dock No 106*  
*2.2. 2.2*



*Rebar No 230 2.2*  
*Rebar 1.2*

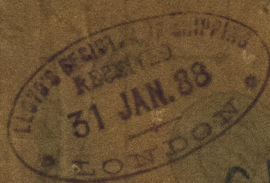

*S.S CHIOS*



© 2021  
Lloyd's Register  
Foundation