


S. S. 'Stanley' Glasgow Report No. 8891.

Note.

Butts of Shell plates shown in Black
Butts of Doubling plates shown in Red.

Section on frame 92

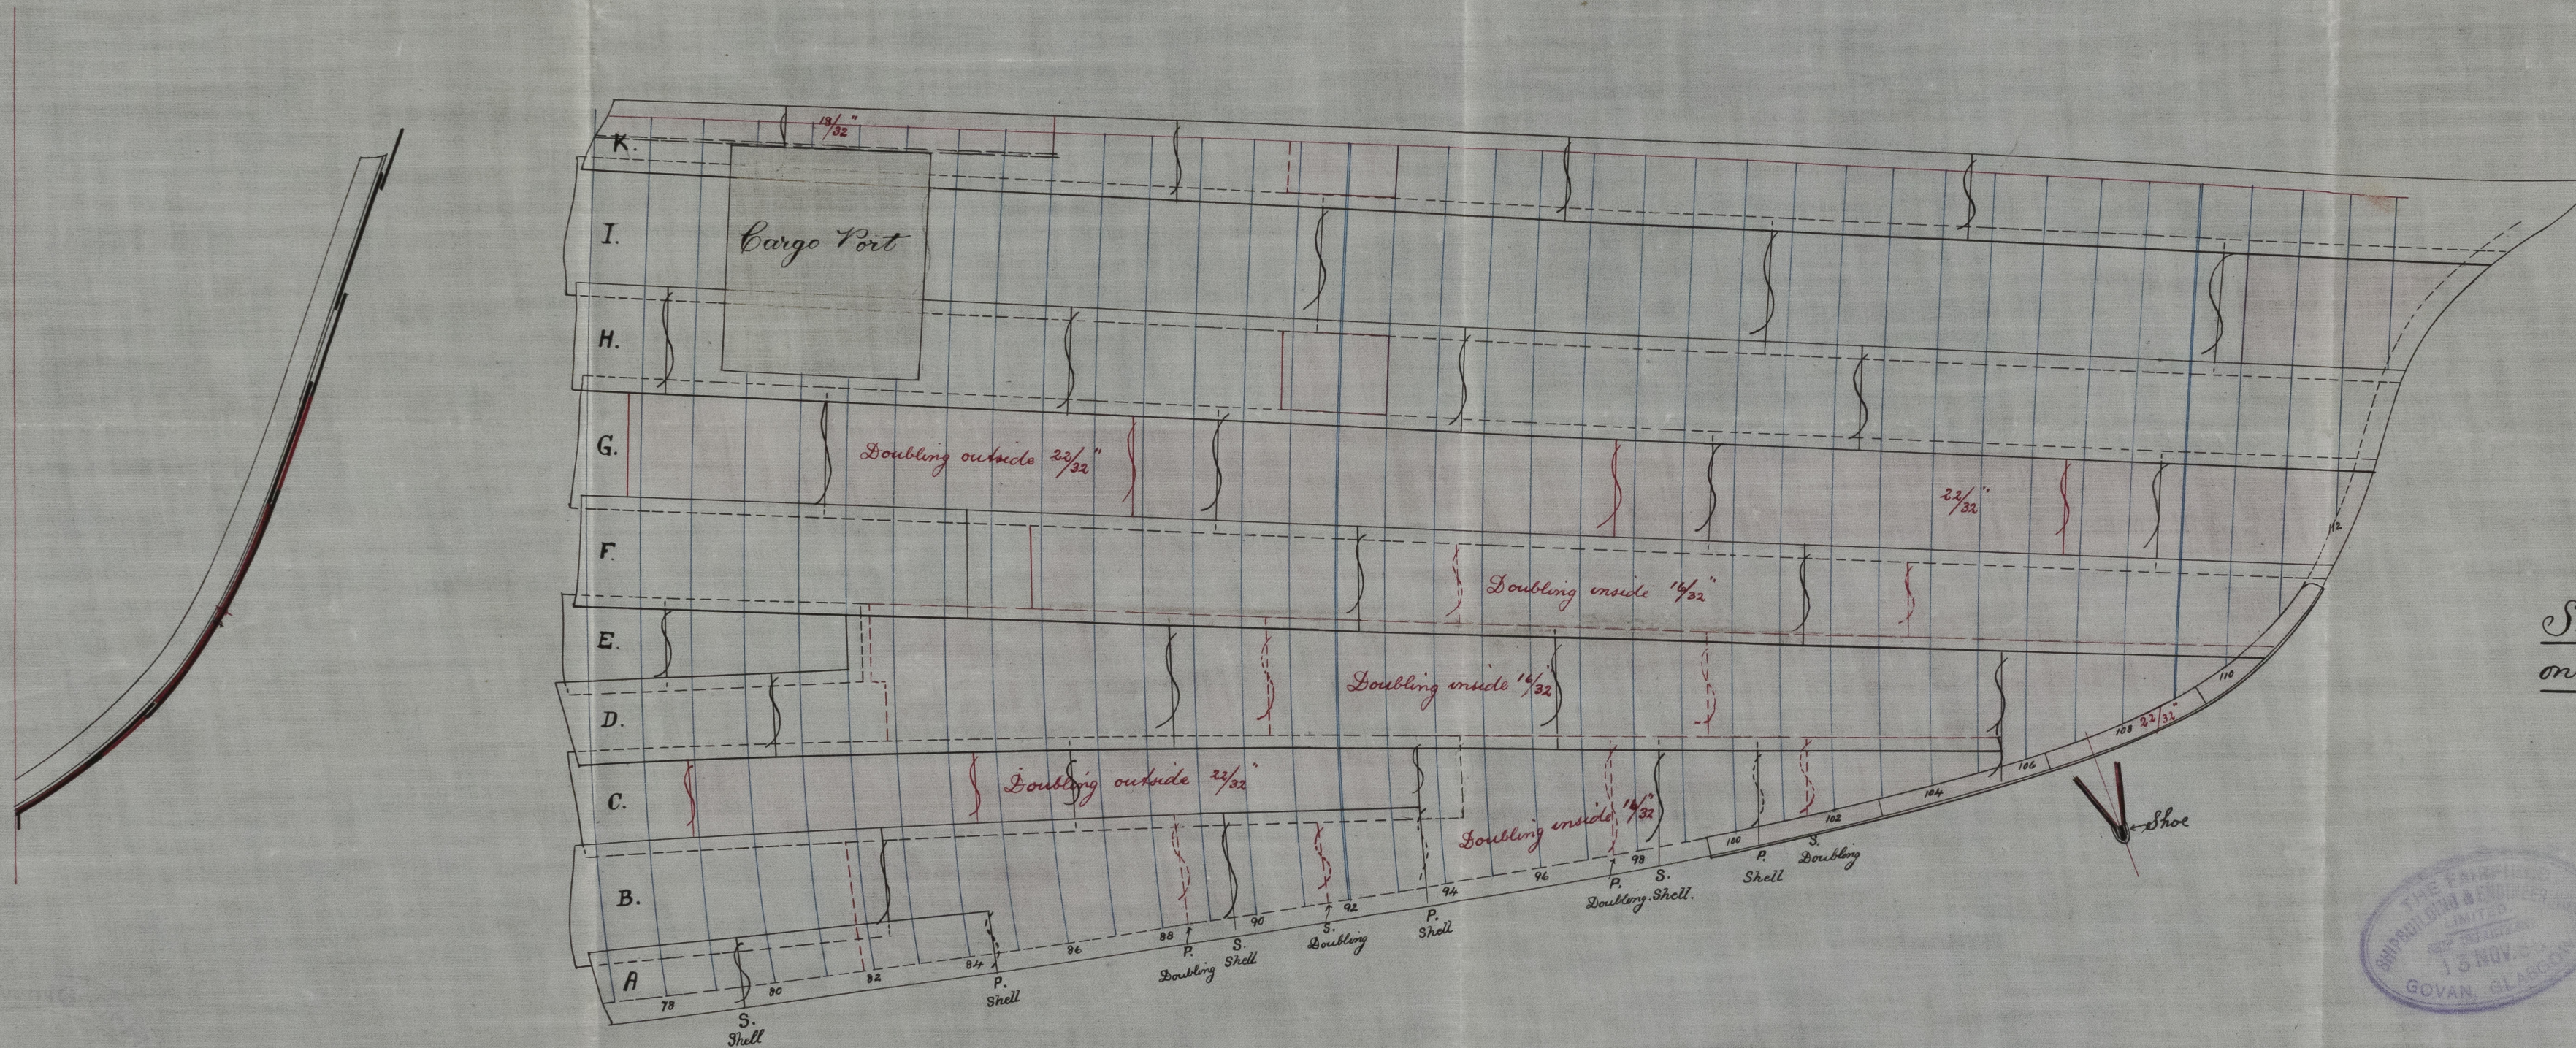

S.S. No. 335.

Sketch of Doubling Plates
on Fore part of Ship.

Scale $\frac{1}{4}$ " = 1 Foot.

