



Lt 30/4/88

88
30 1855 88


S.S. Lady Martin Glasgow Report No 8899.

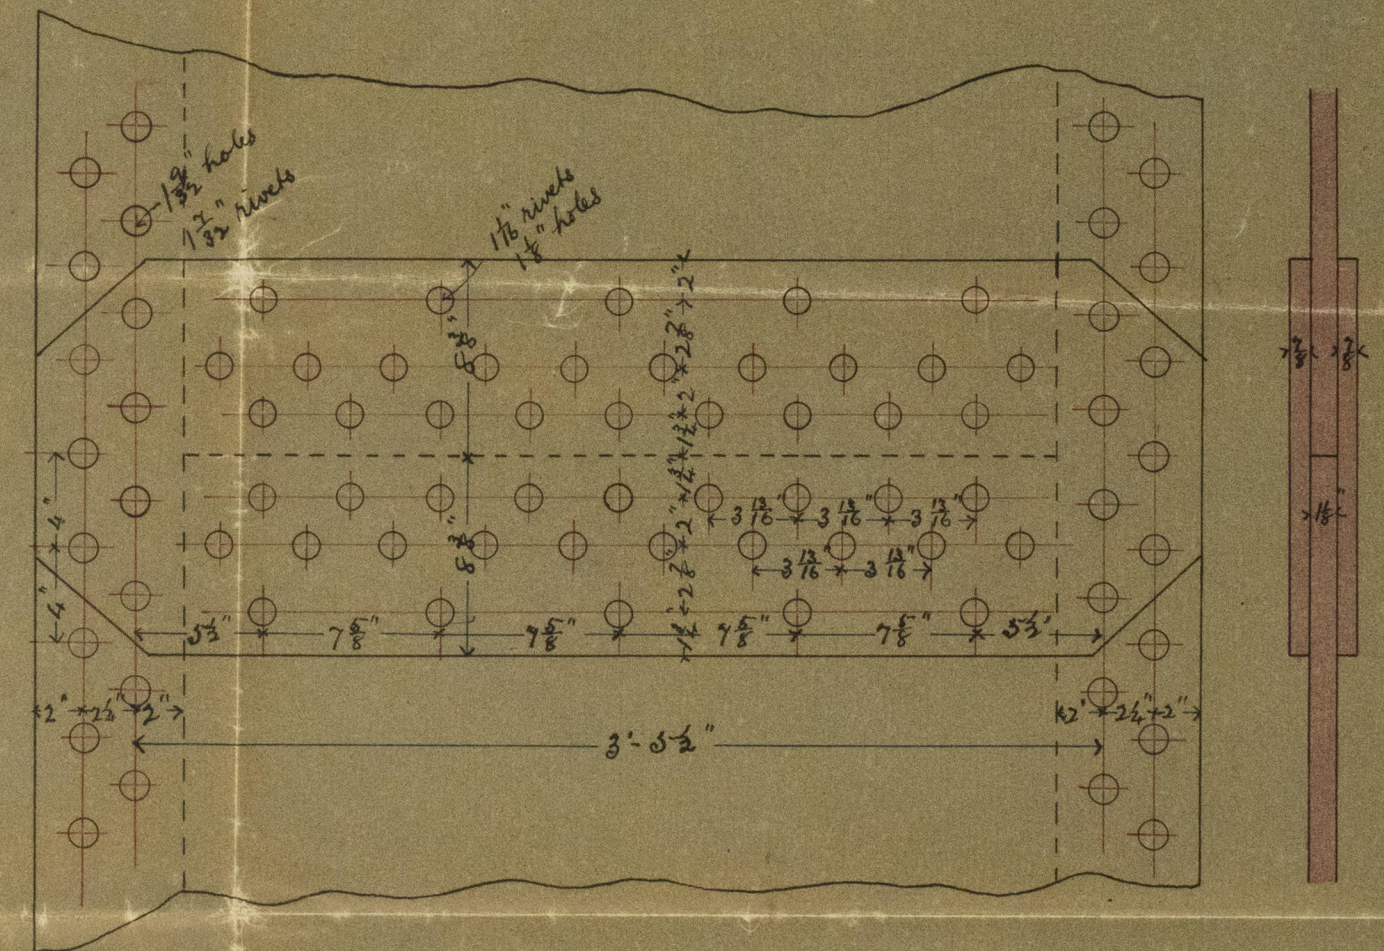

Detail of Joint. Scale 1 1/2" = 1 foot.

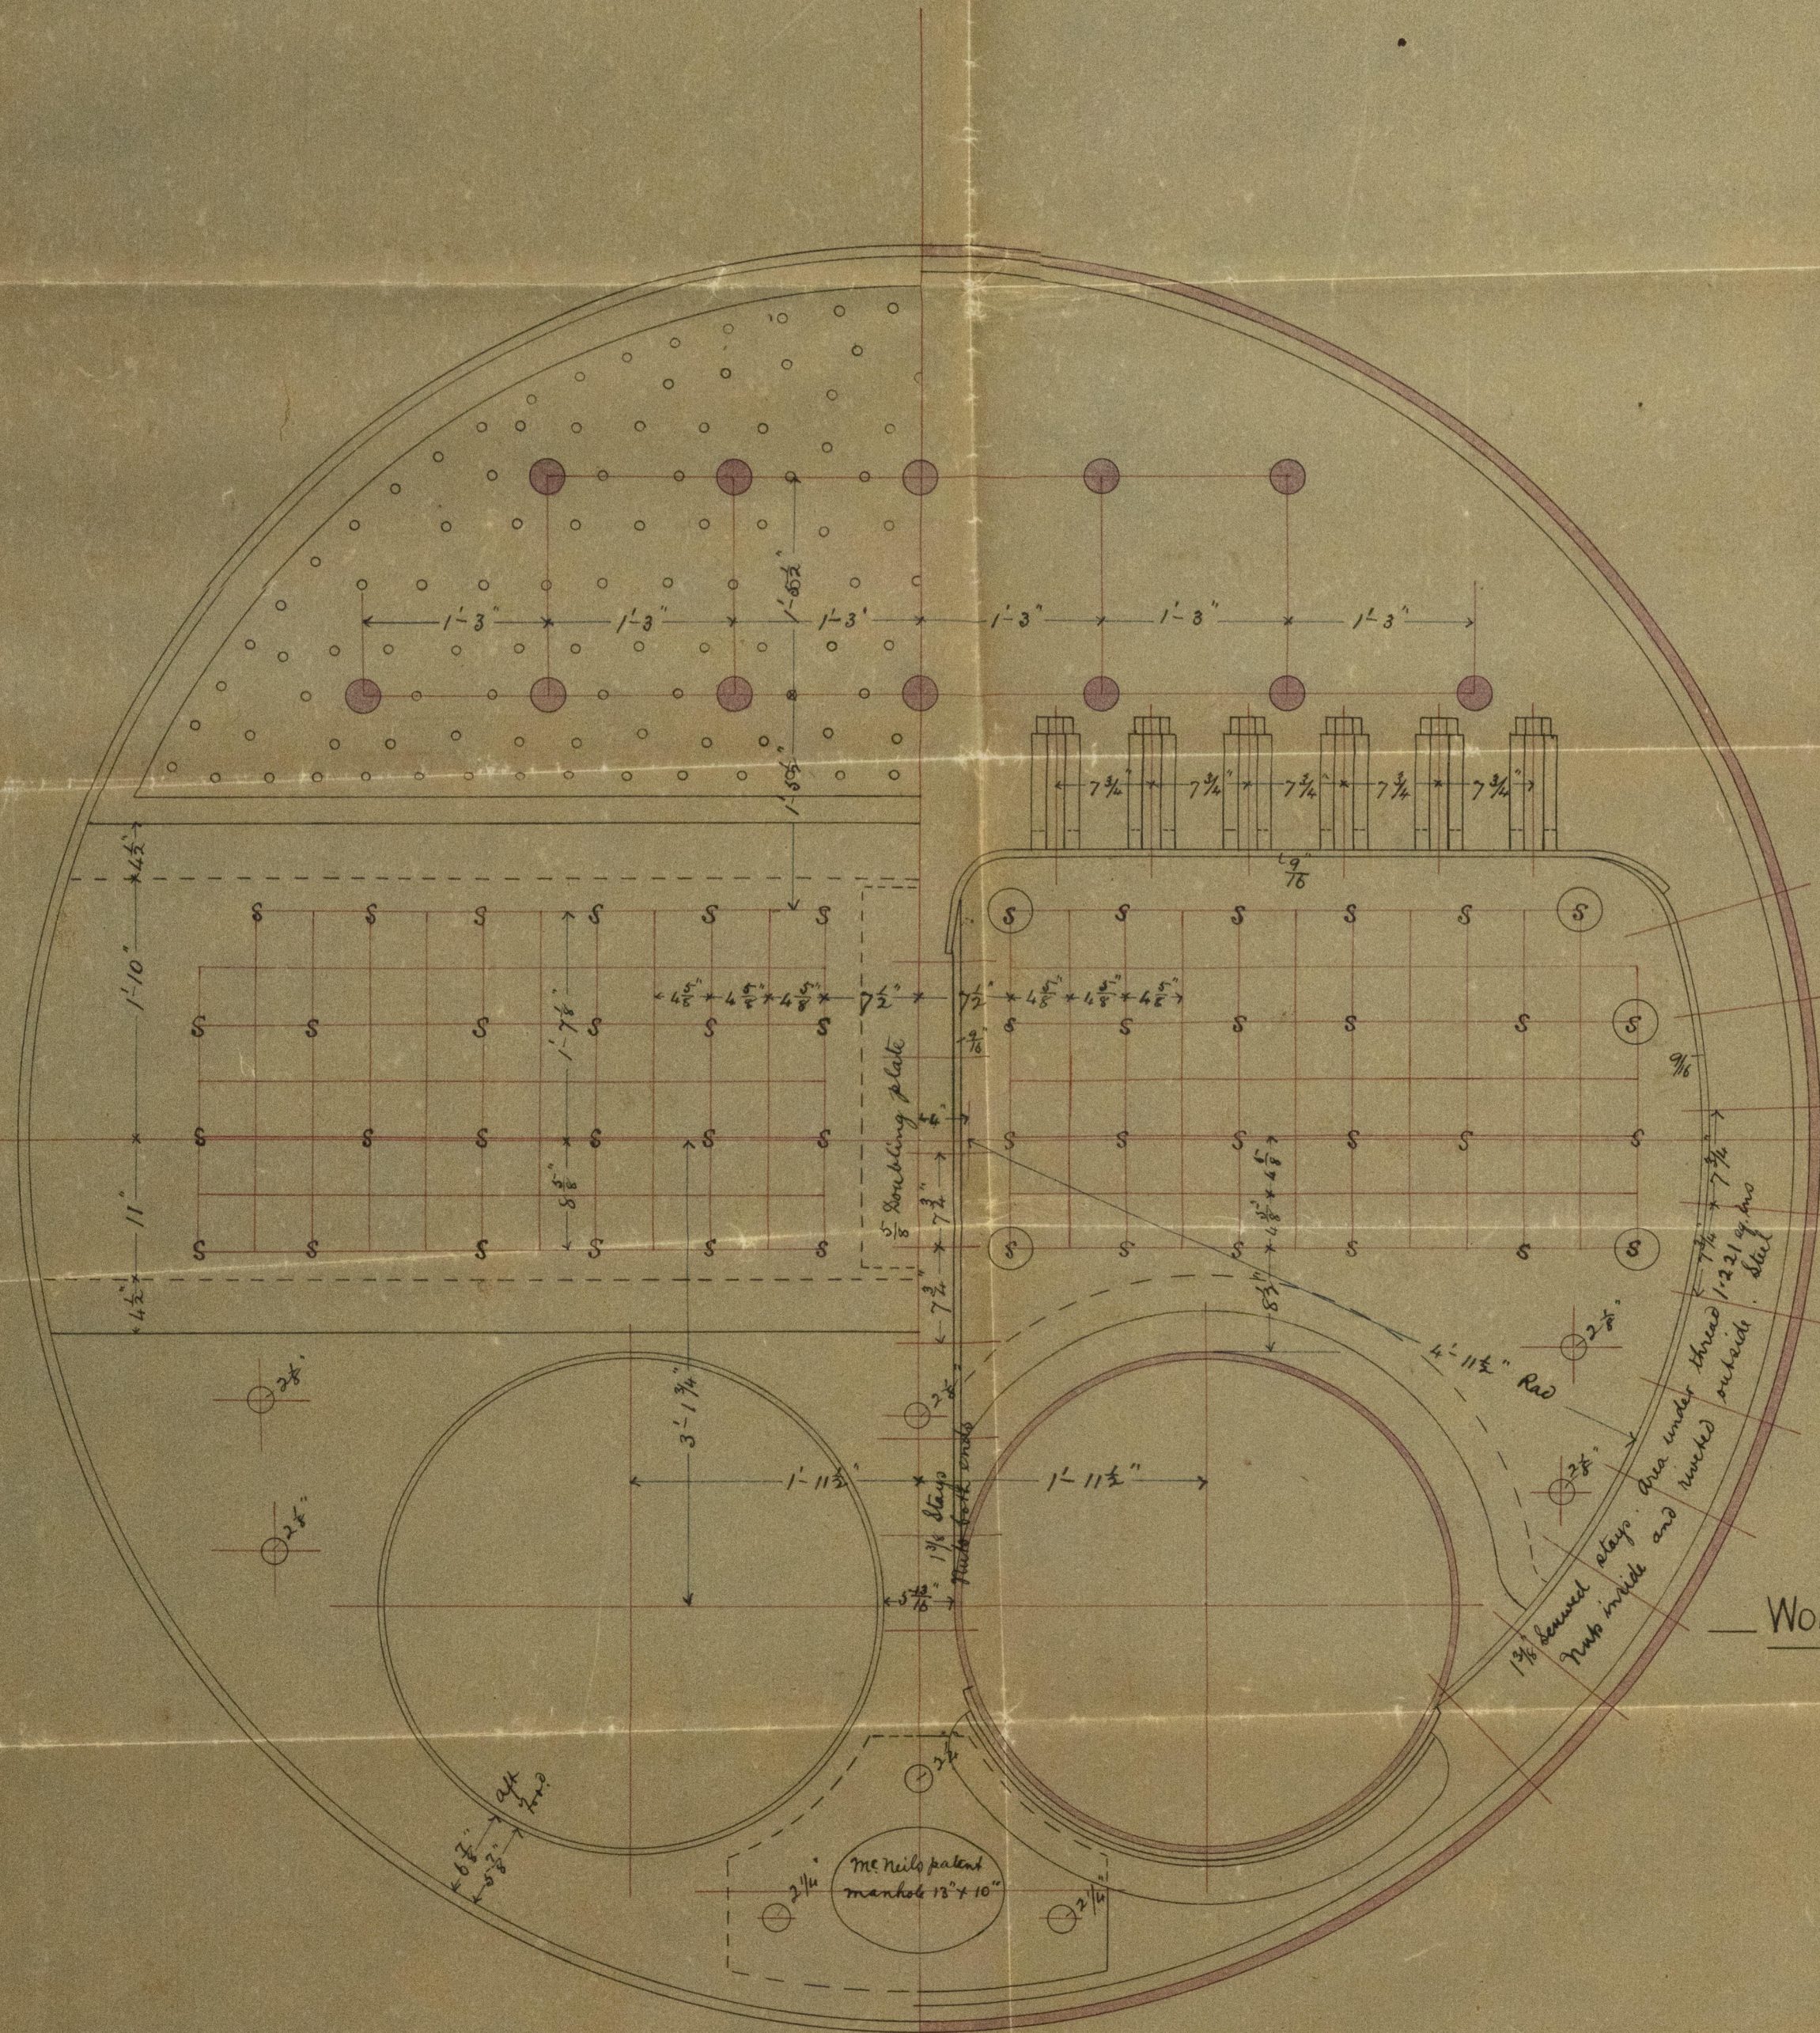

WORKING PRESSURE 160 LBS

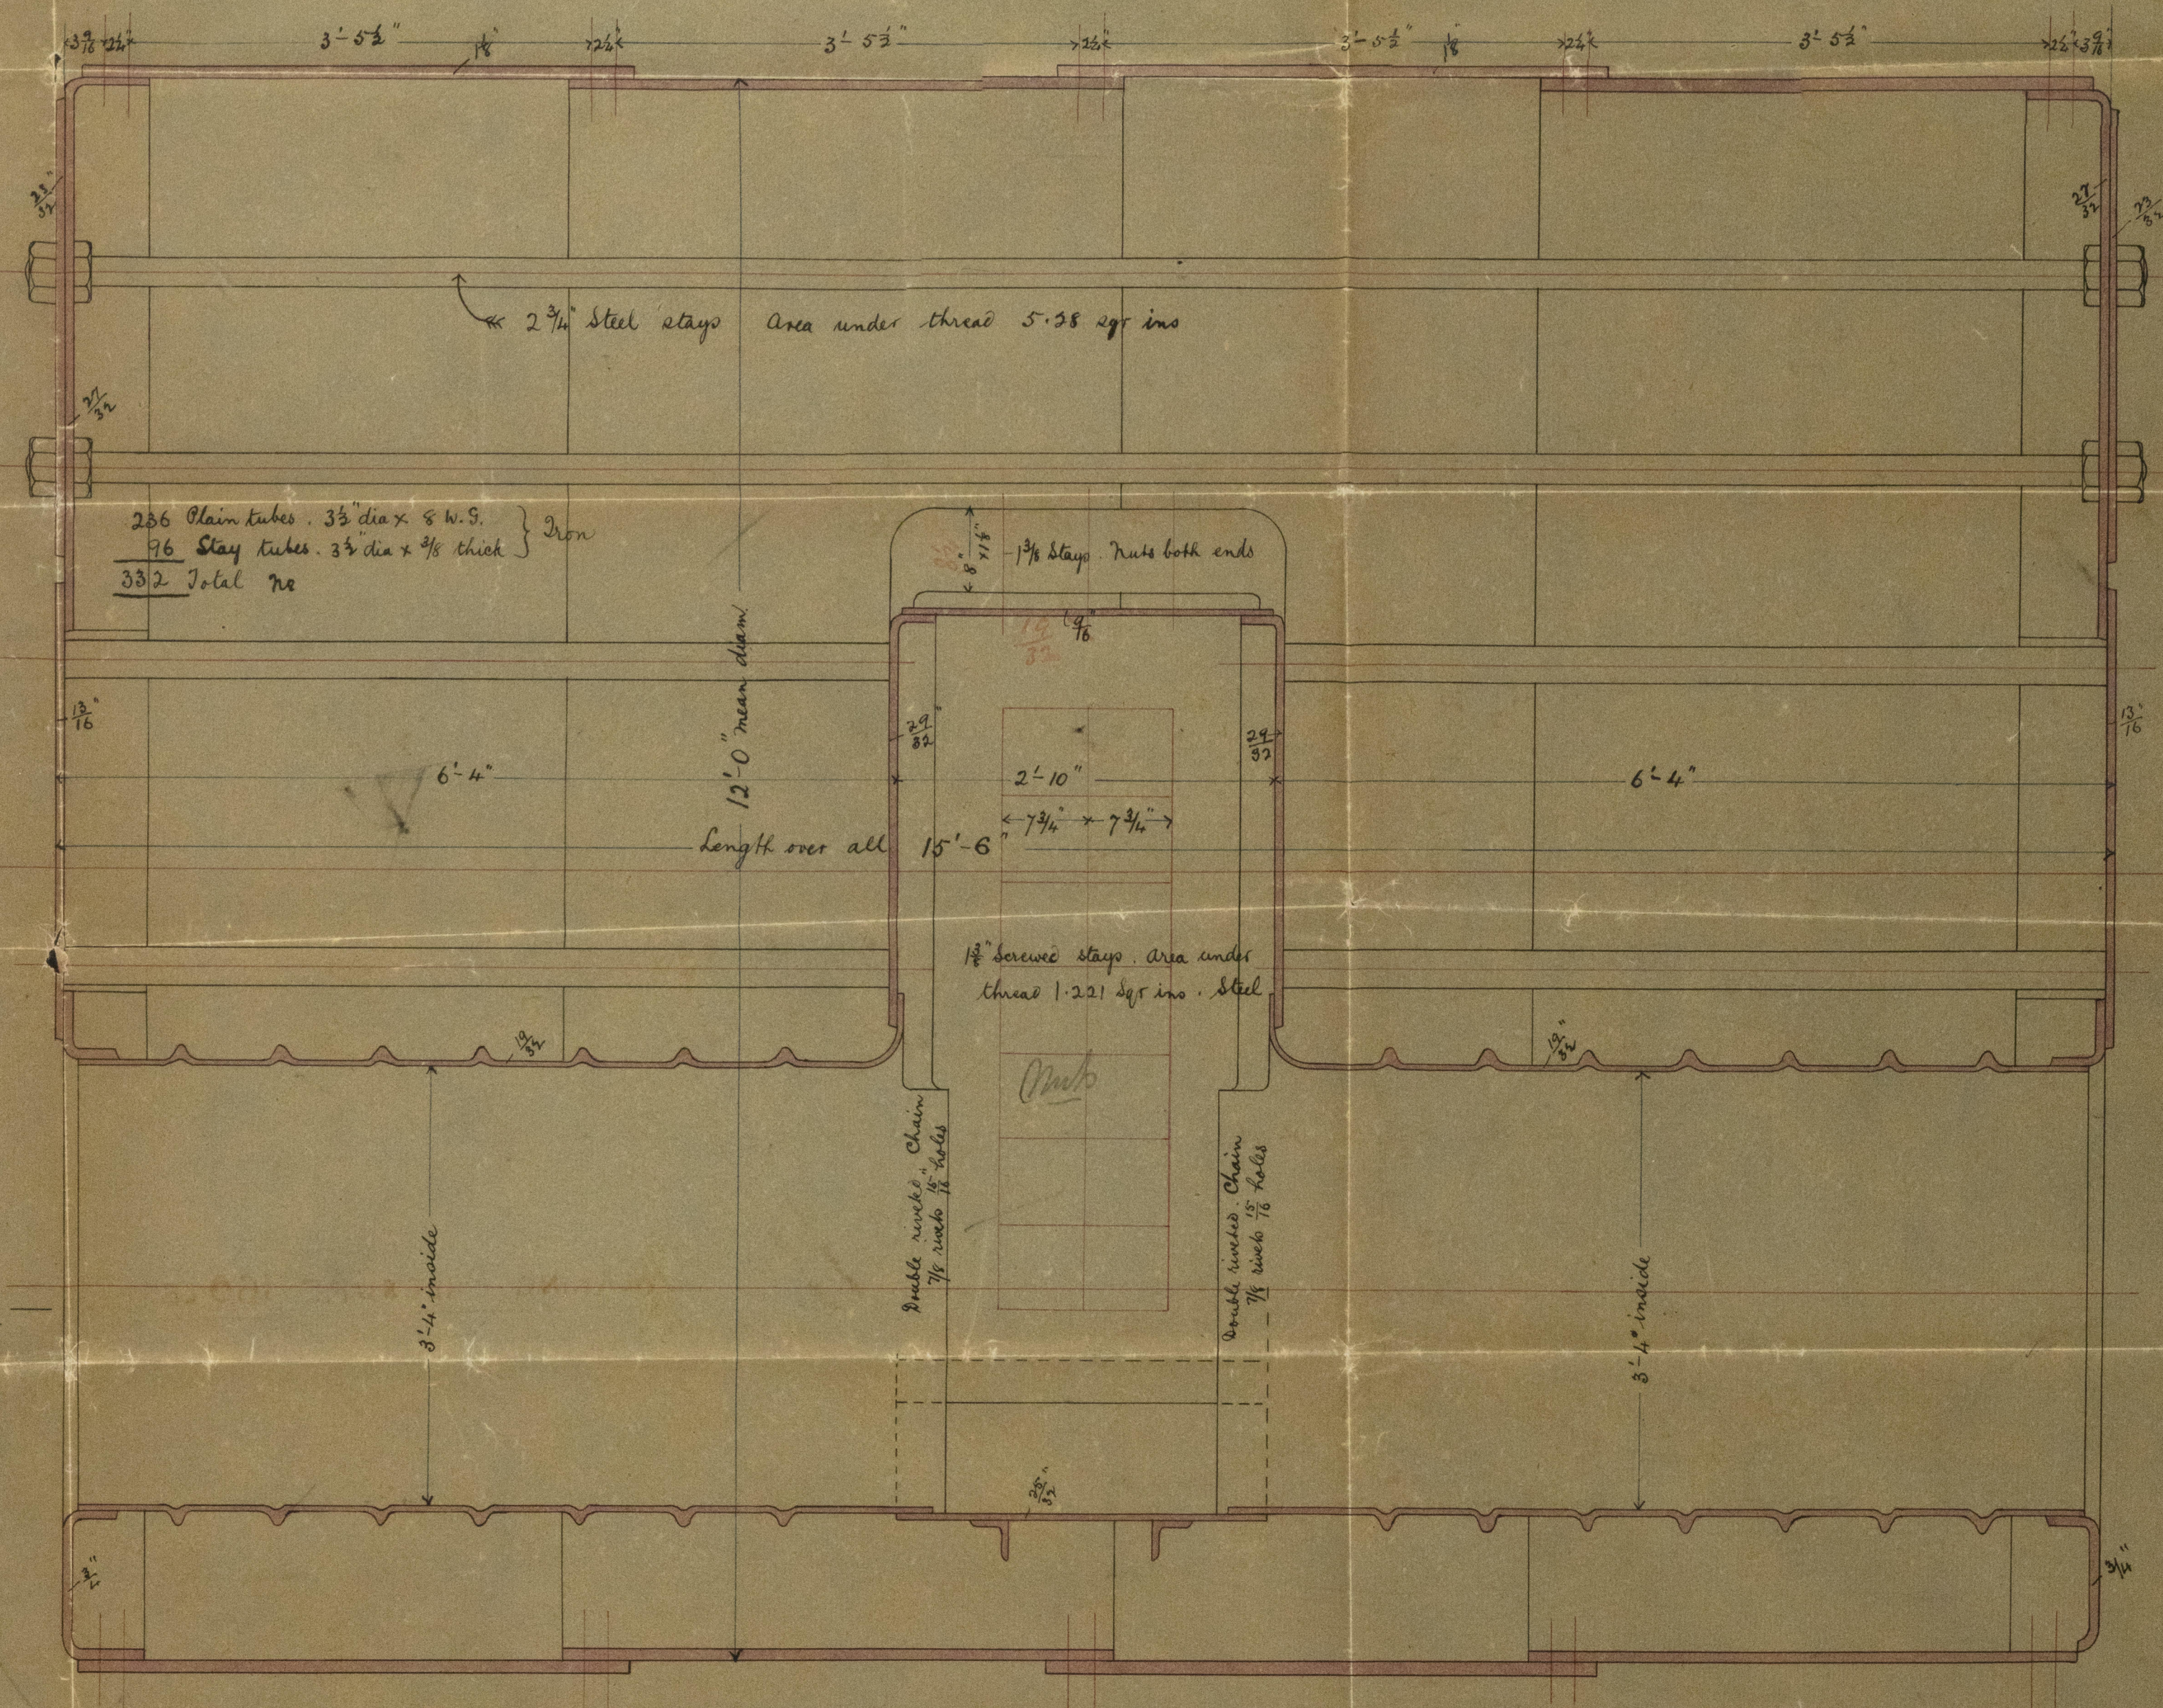

2 STEEL BOILERS

Scale 1" = 1 foot.

N^o 87


Govan 26th April 1888

30/4/88

Dunham + Jackson
N^o 87.

Mt. Ma. H. Bank
S. S. N^o 60.

GLS212-0027

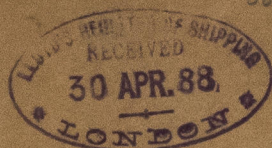

© 2021

Lloyd's Register
Foundation