


17.8.88.

S. S. 'Mogu' Glasgow Report No 9124.


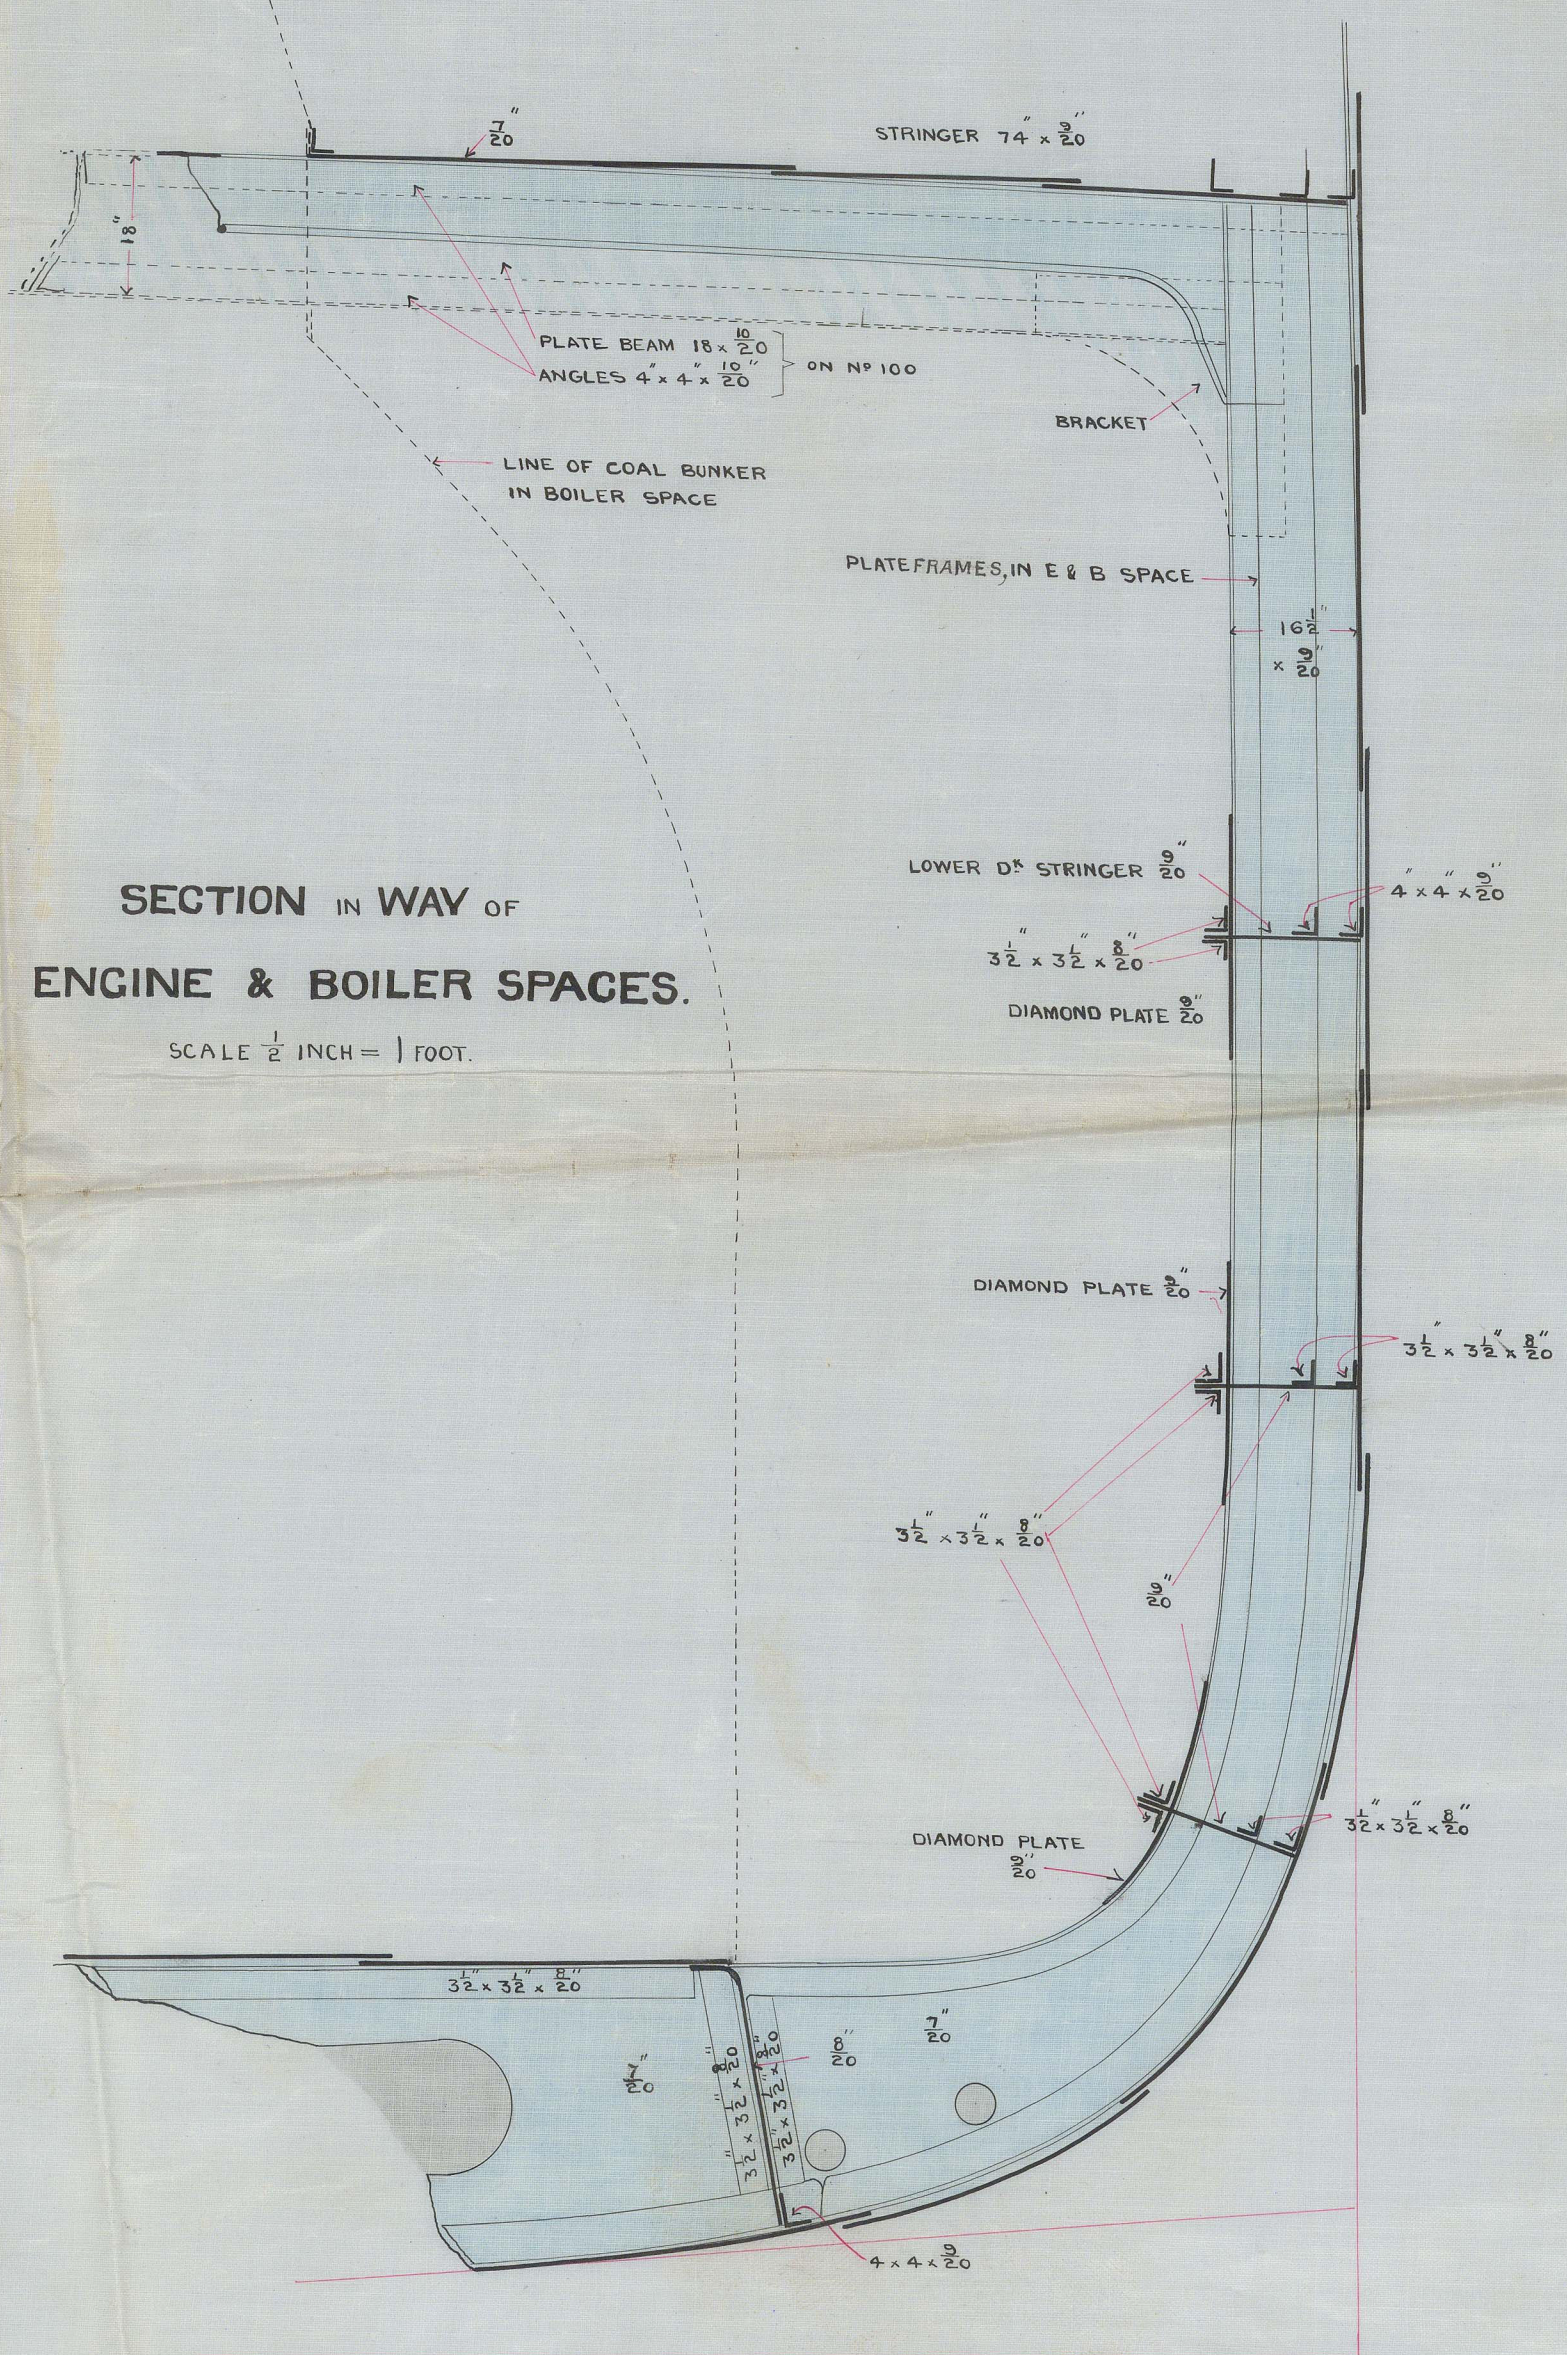


SECTION IN WAY OF
ENGINE & BOILER SPACES.
SCALE 1/2 INCH = 1 FOOT.


STRENGTHENING IN WAY OF
MACHINERY SPACE

S. S. N° 414


SCALE 1/8 INCH = 1 FOOT.

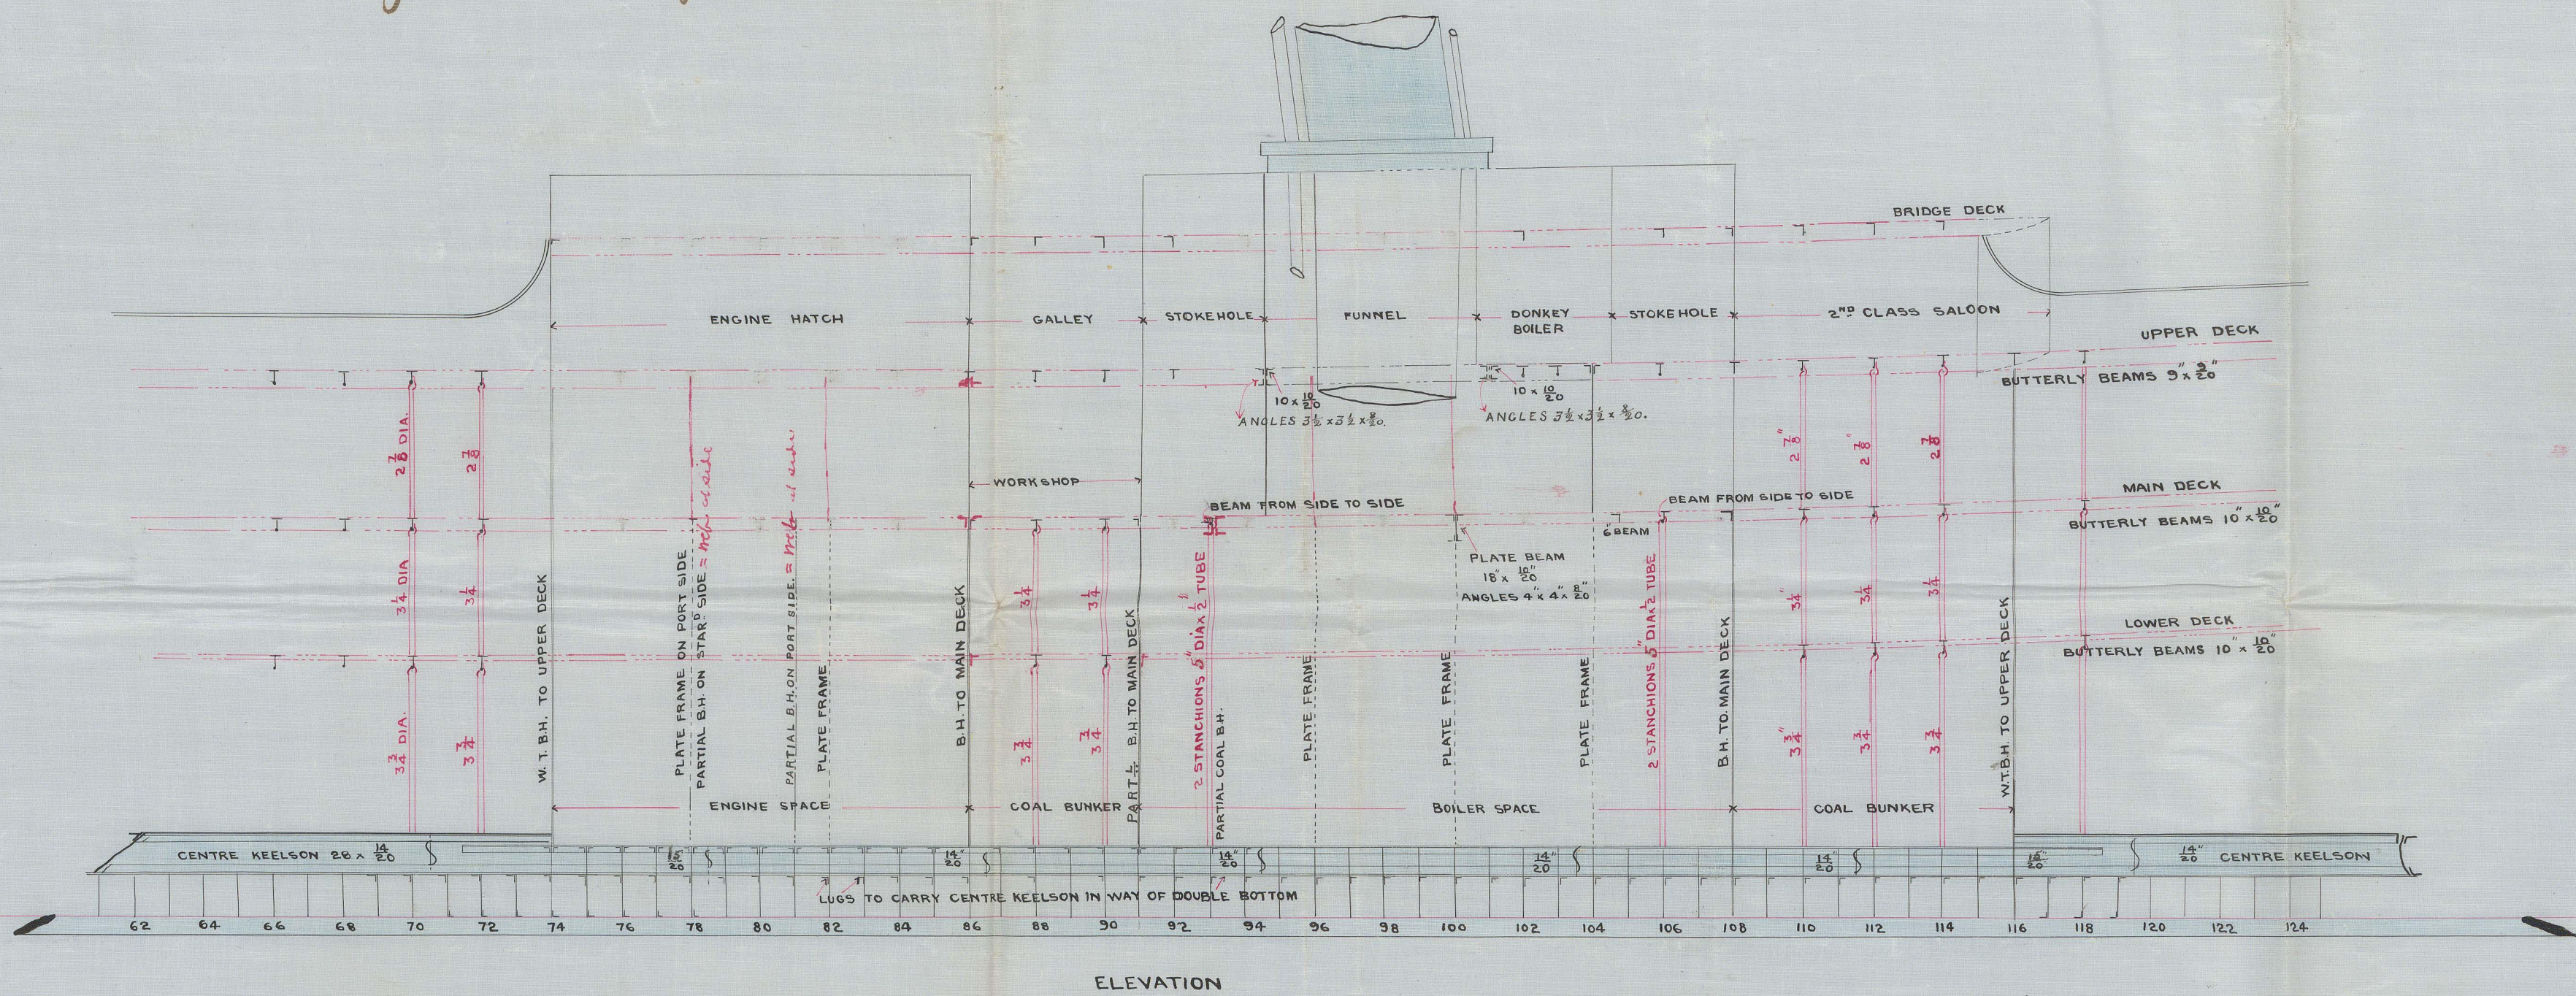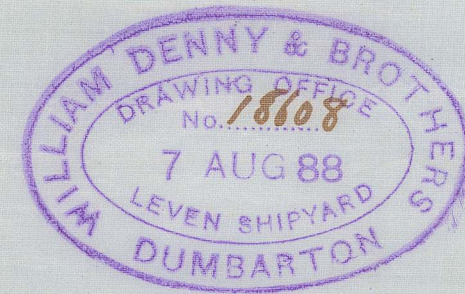

ELEVATION

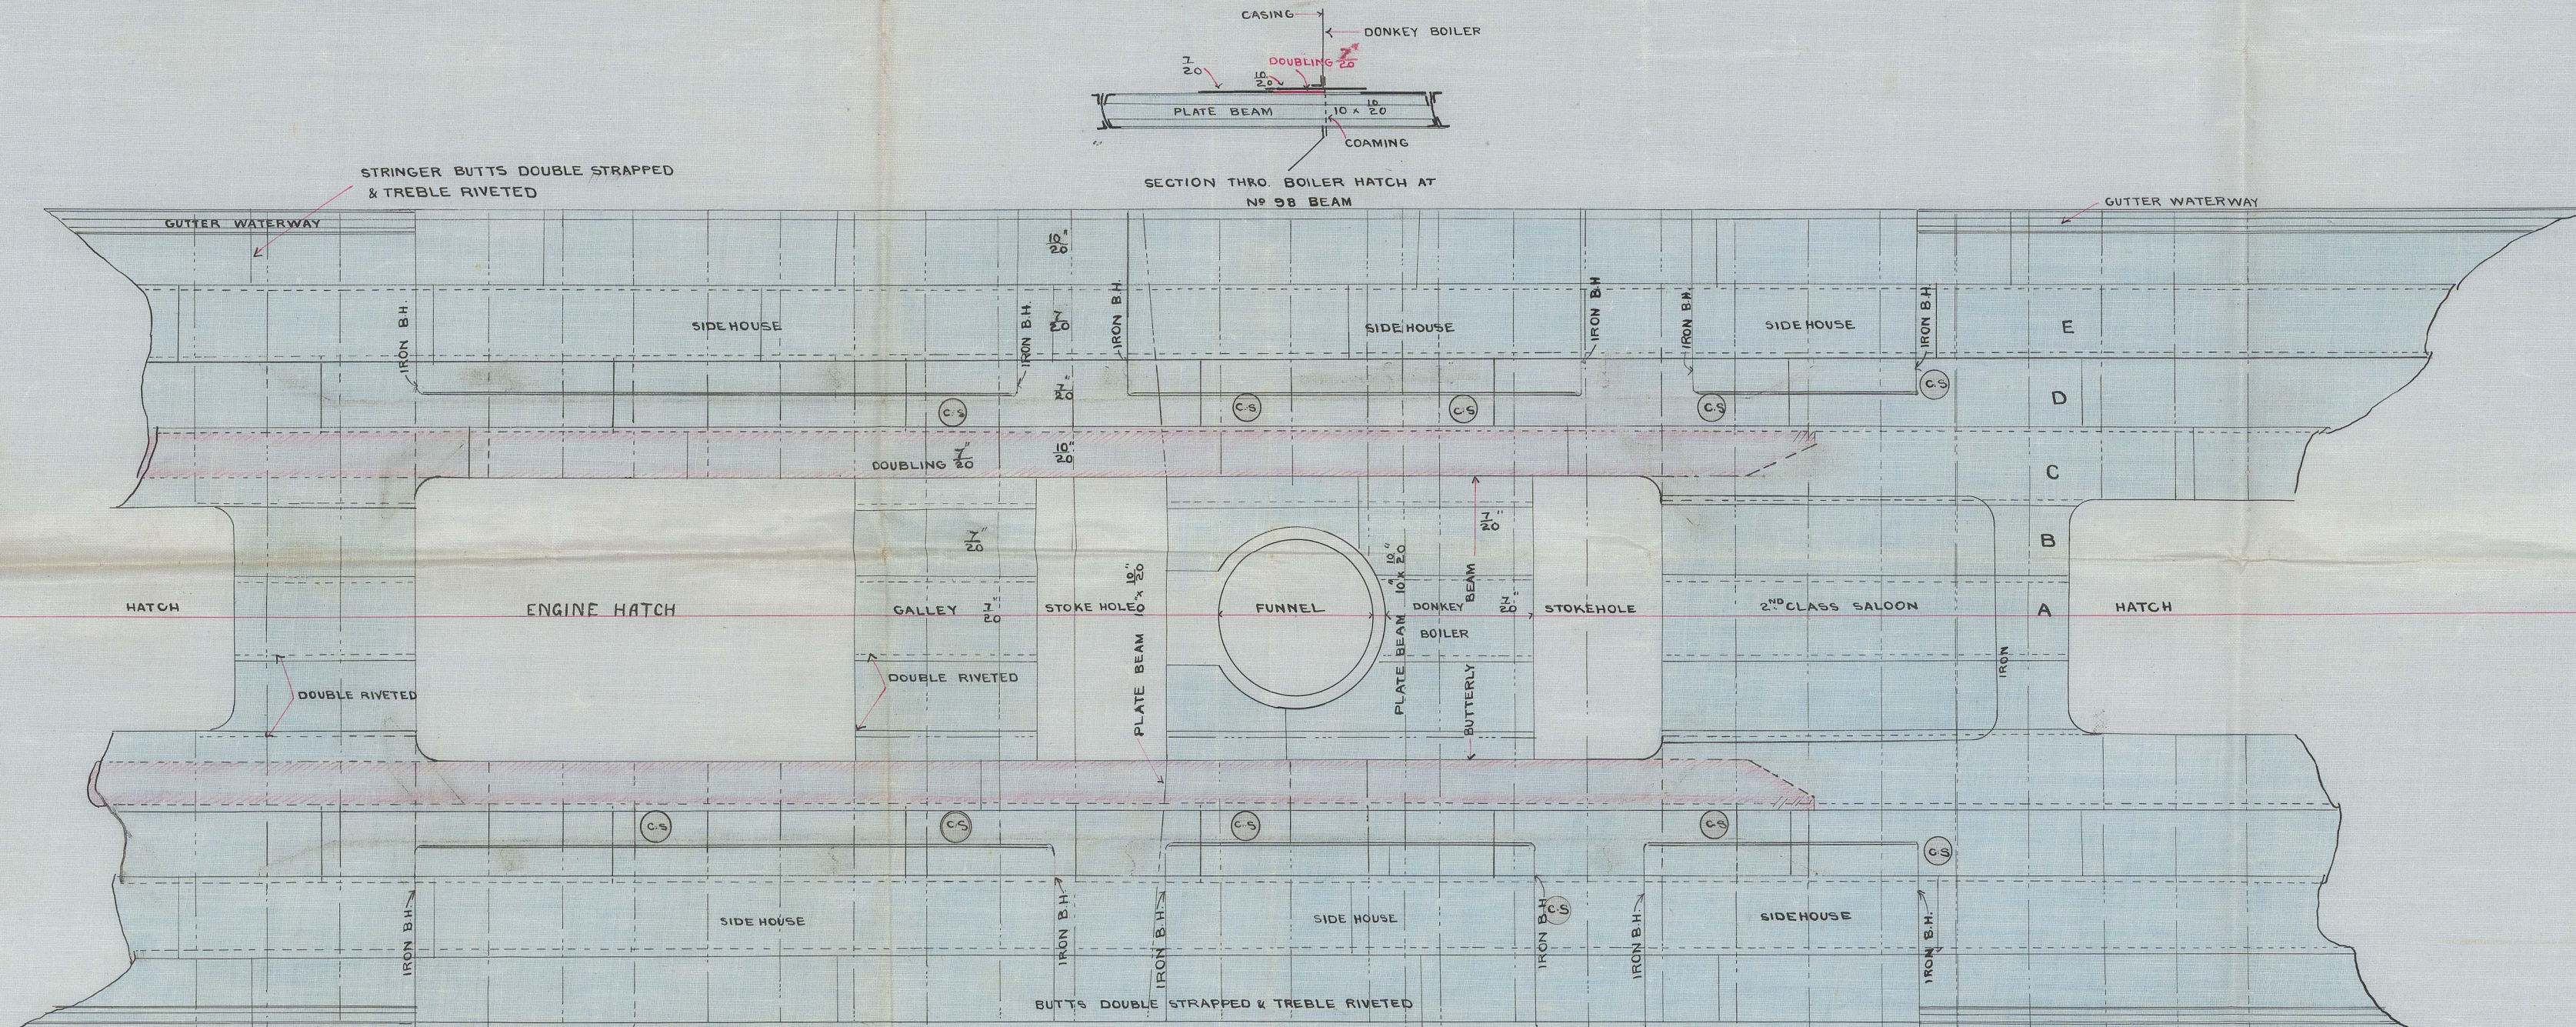


UPPER DECK

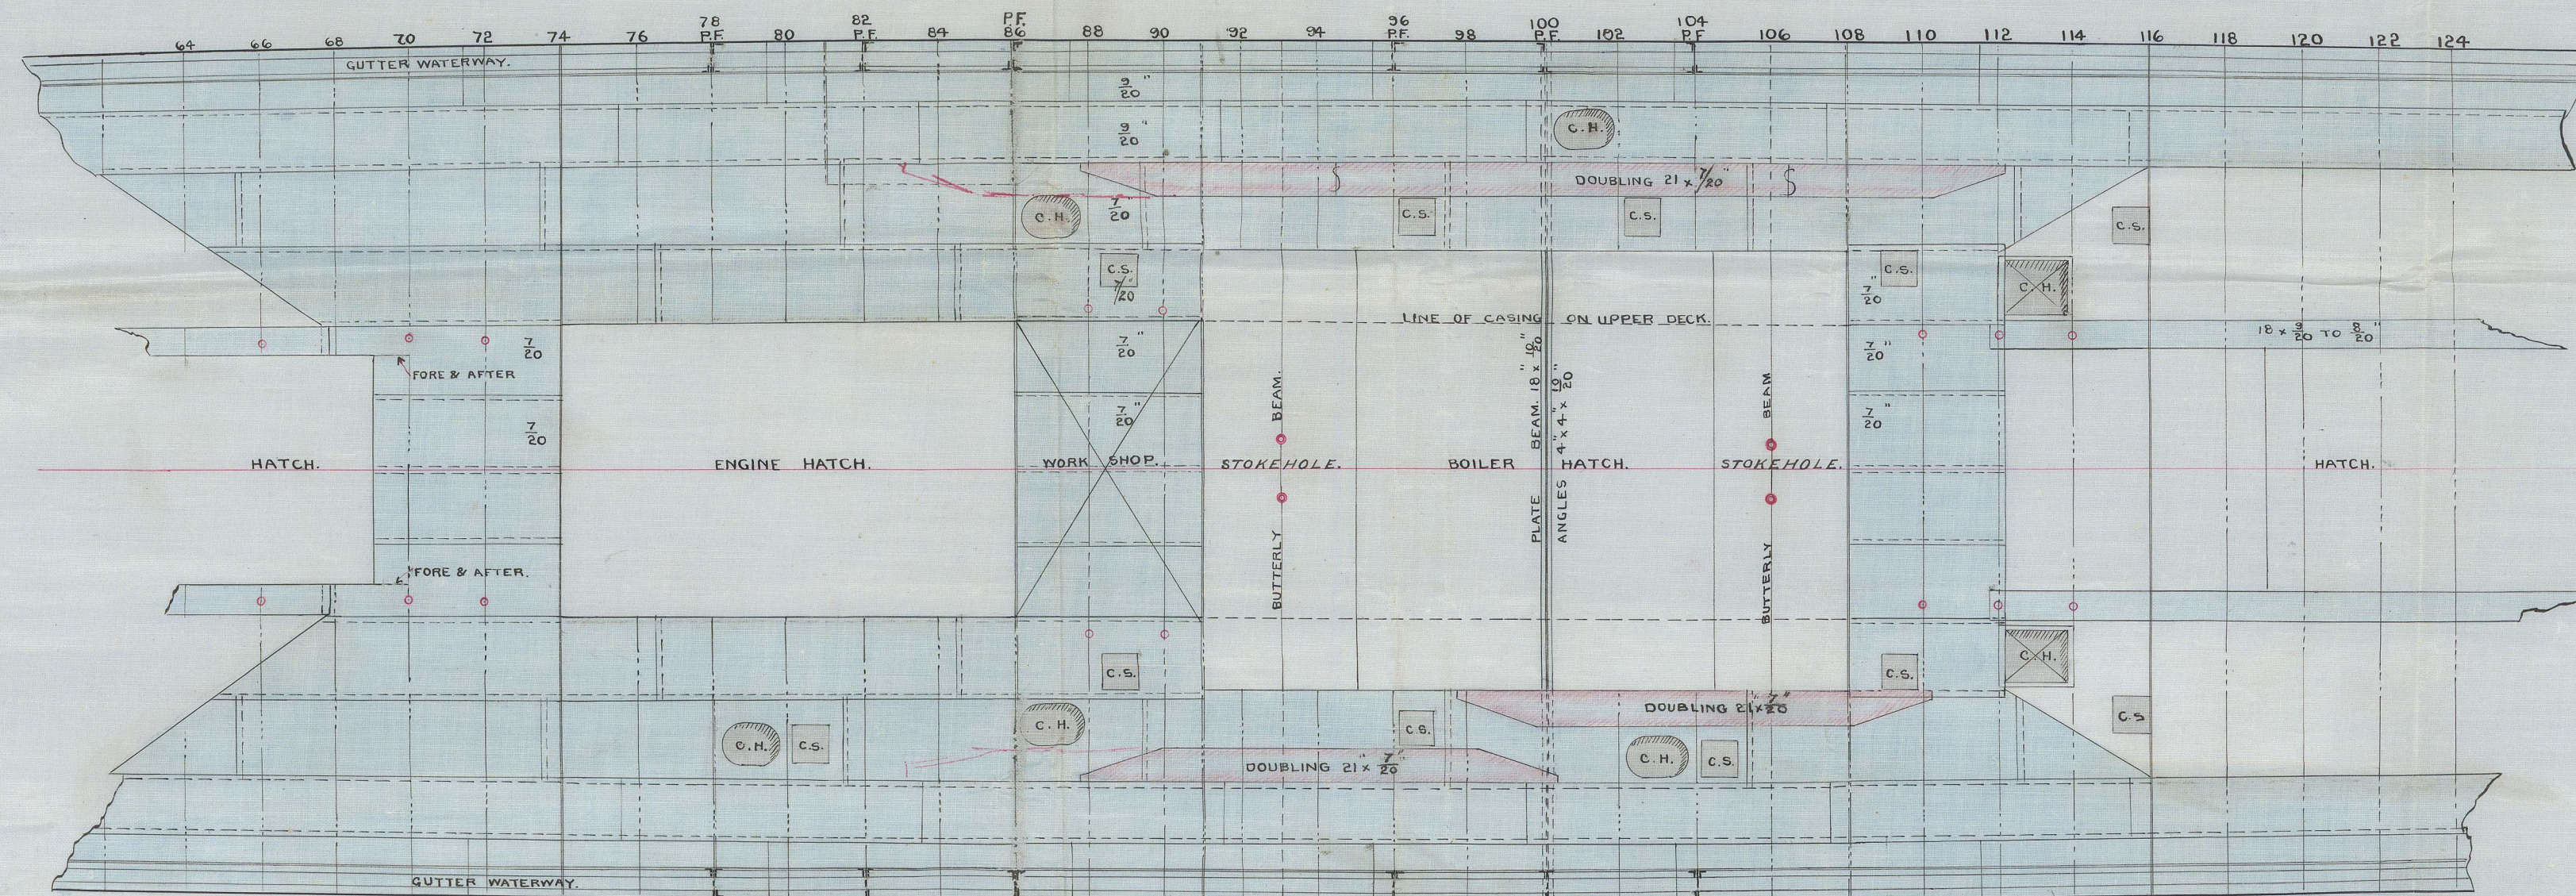

MAIN DECK


Repaired

MAIN DECK

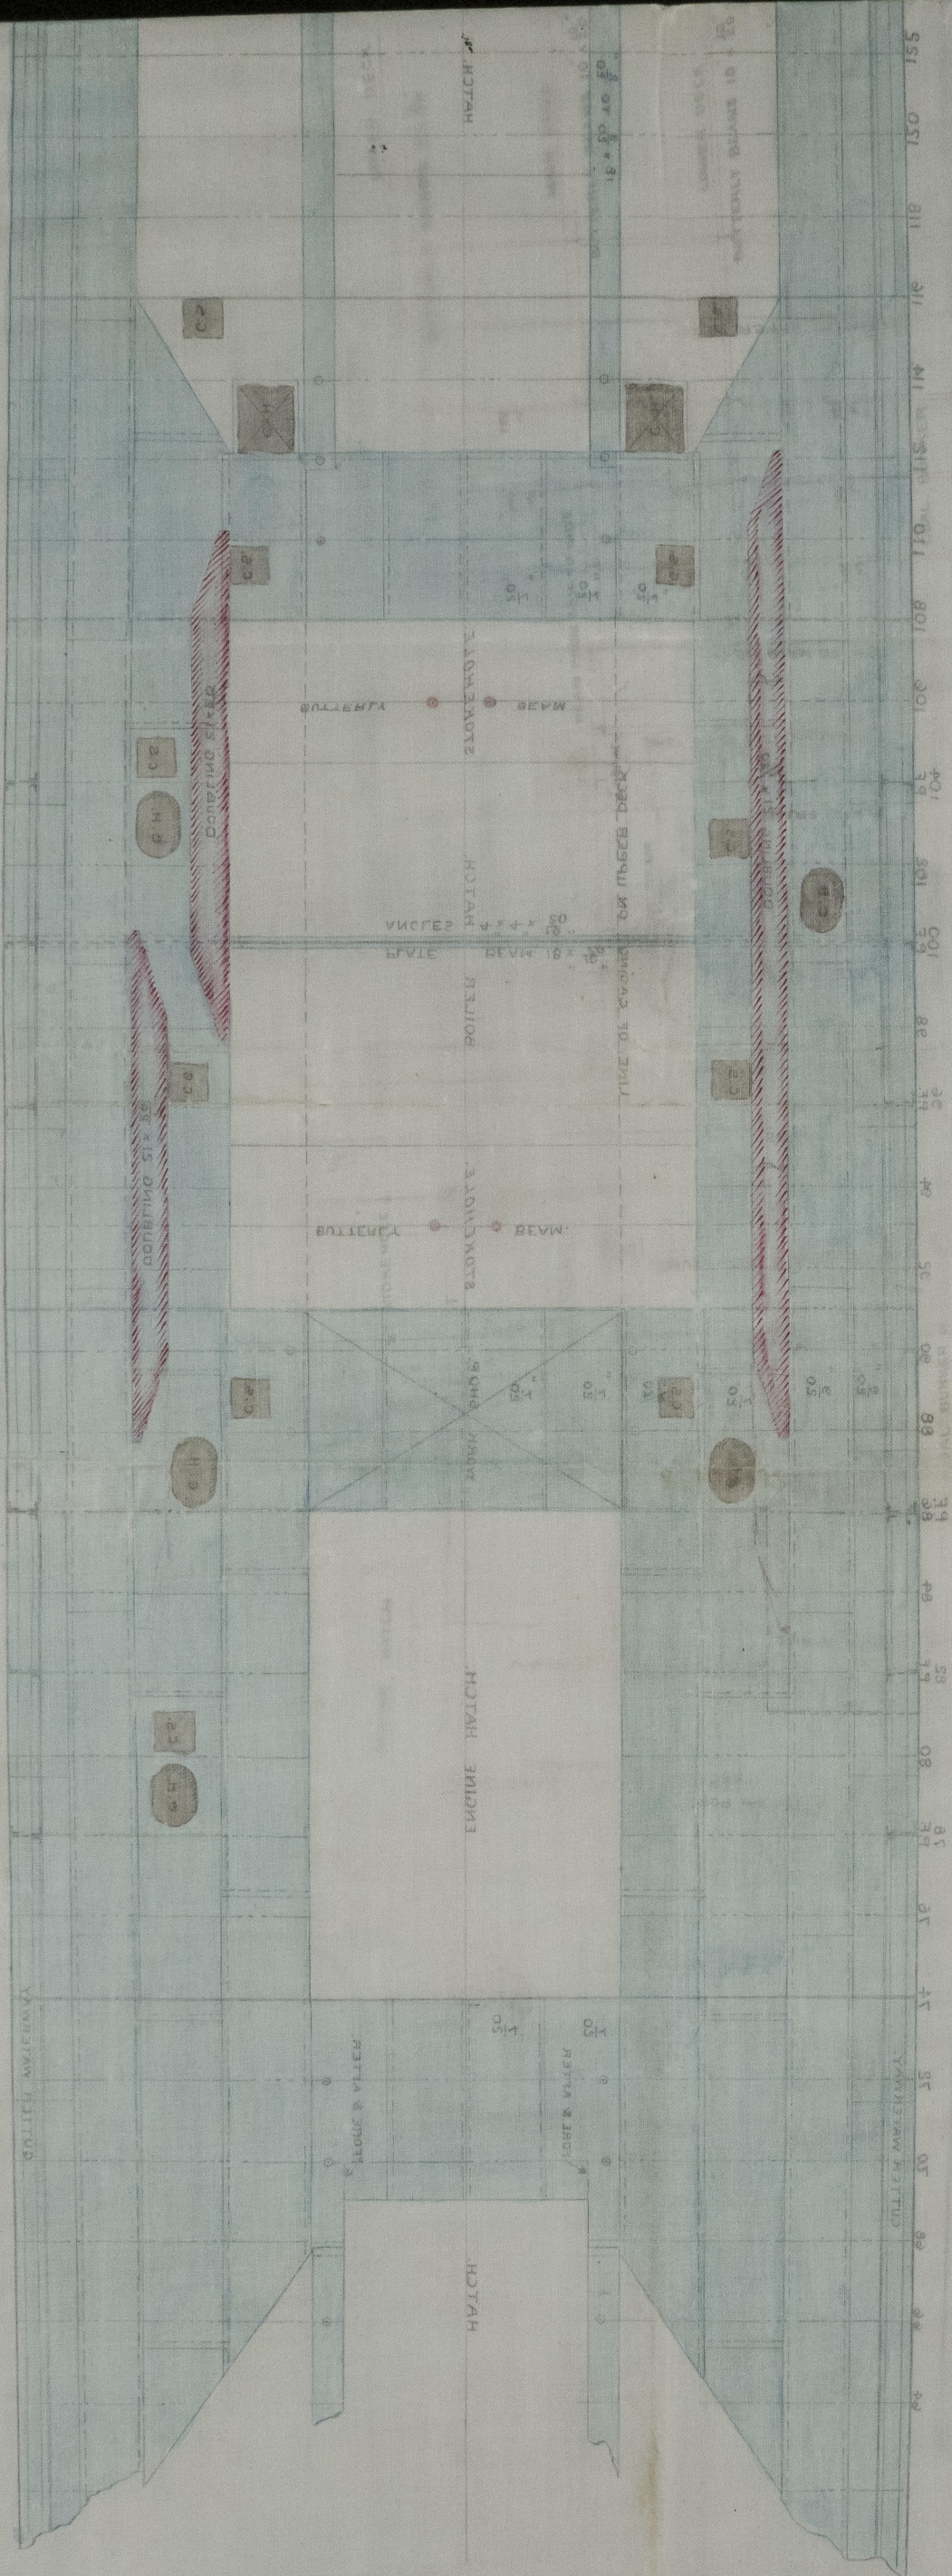

ELEVATION

UPPER DECK

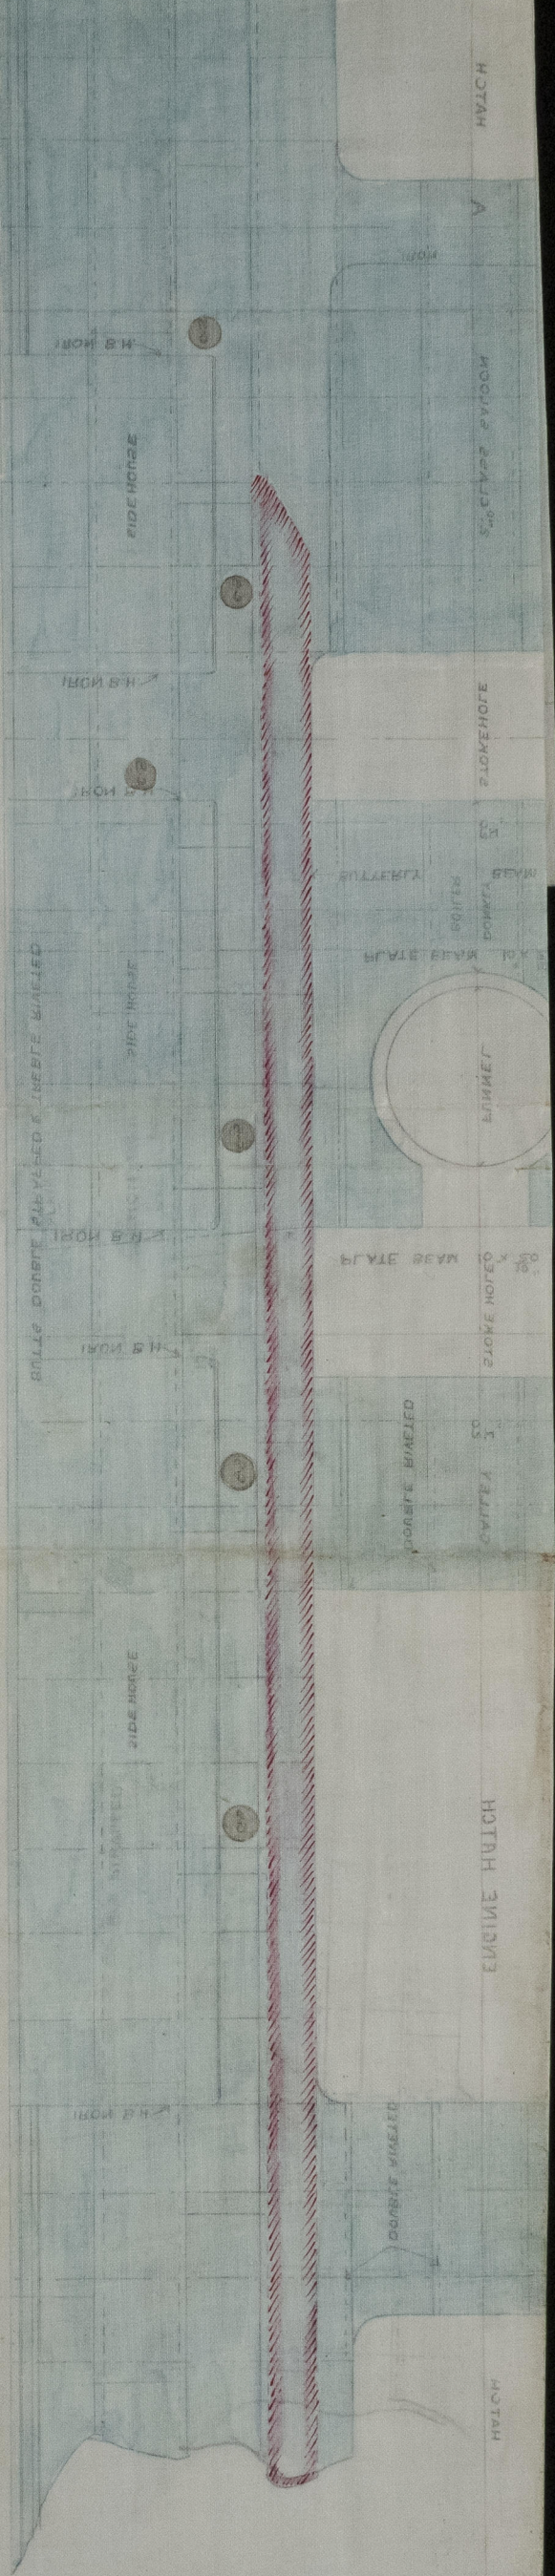

© 2021

Lloyd's Register
Foundation