


S.S. N^o 140

SPAR DECK STRINGER PLAN

Min

SCALE $\frac{1}{4}$ INCH TO A FOOT

812P K. trap. imp. with 1.2

 


WATKIN & MANSEL
SHIPBUILDERS
JUN 90
GLASGOW

WATKIN & MANSEL
SHIPBUILDERS
JUN 90
GLASGOW

S. S. Mira Glasgow Report No 9518.

— BUTT STRAPS TREBLE RIVETED FOR THE LENGTH A —

TWO STRAPS ON EACH BUTT AND TREBLE RIV

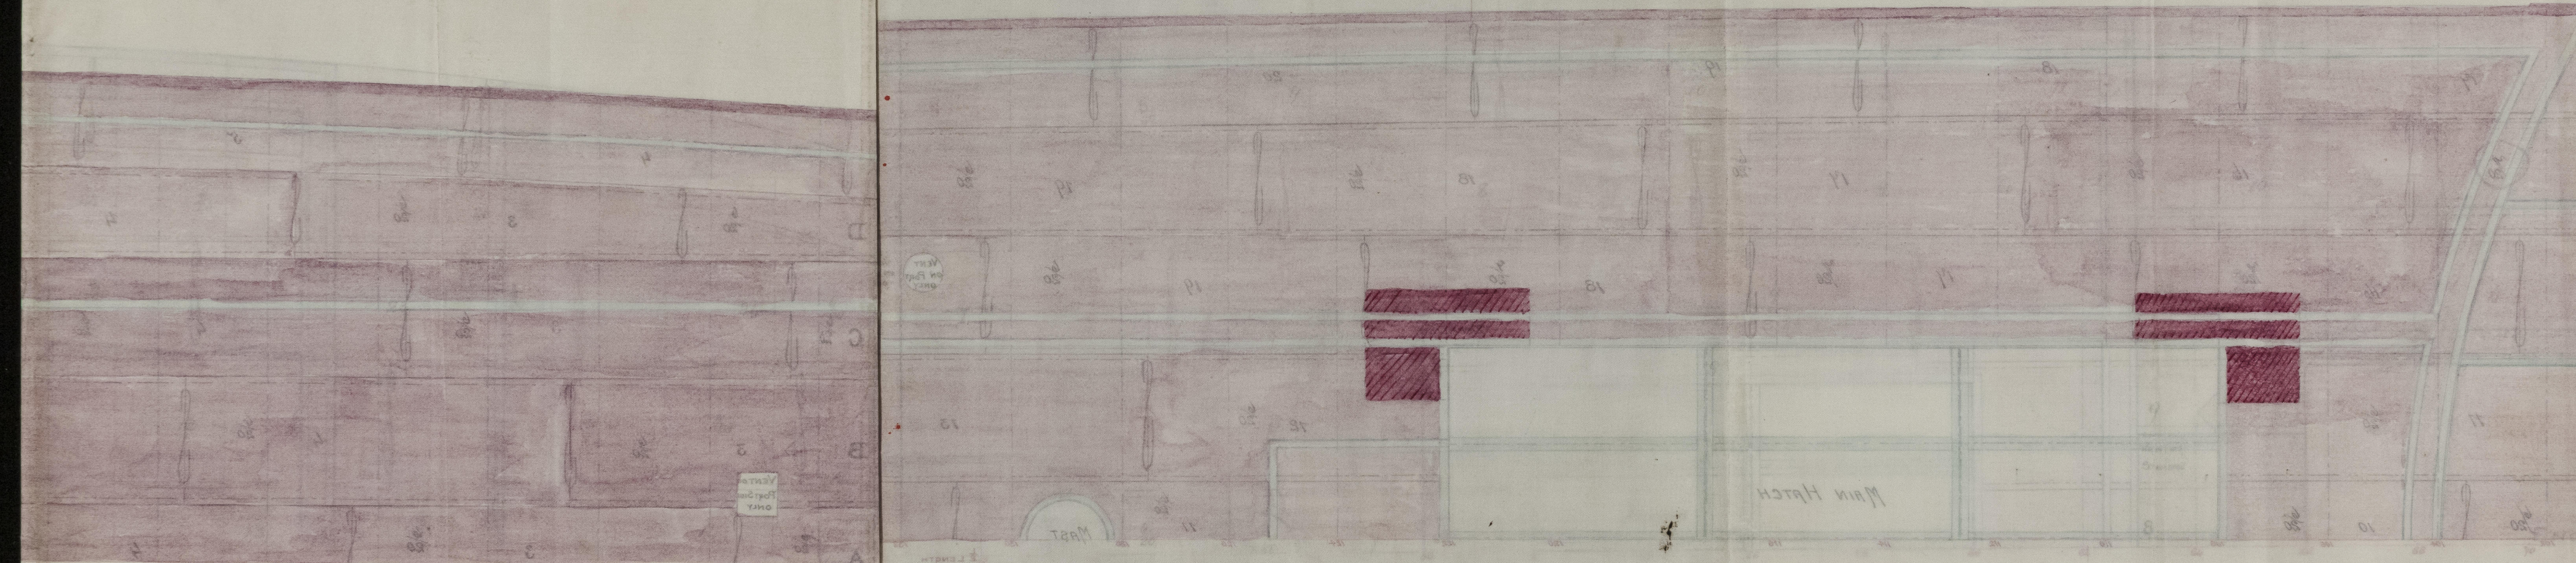

GLS216-0079



© 2021

Lloyd's Register
Foundation